
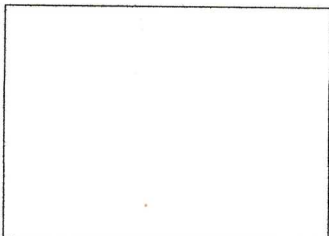


# SITE LOCATION PLAN

21 April 2022

N/1078/00752/22

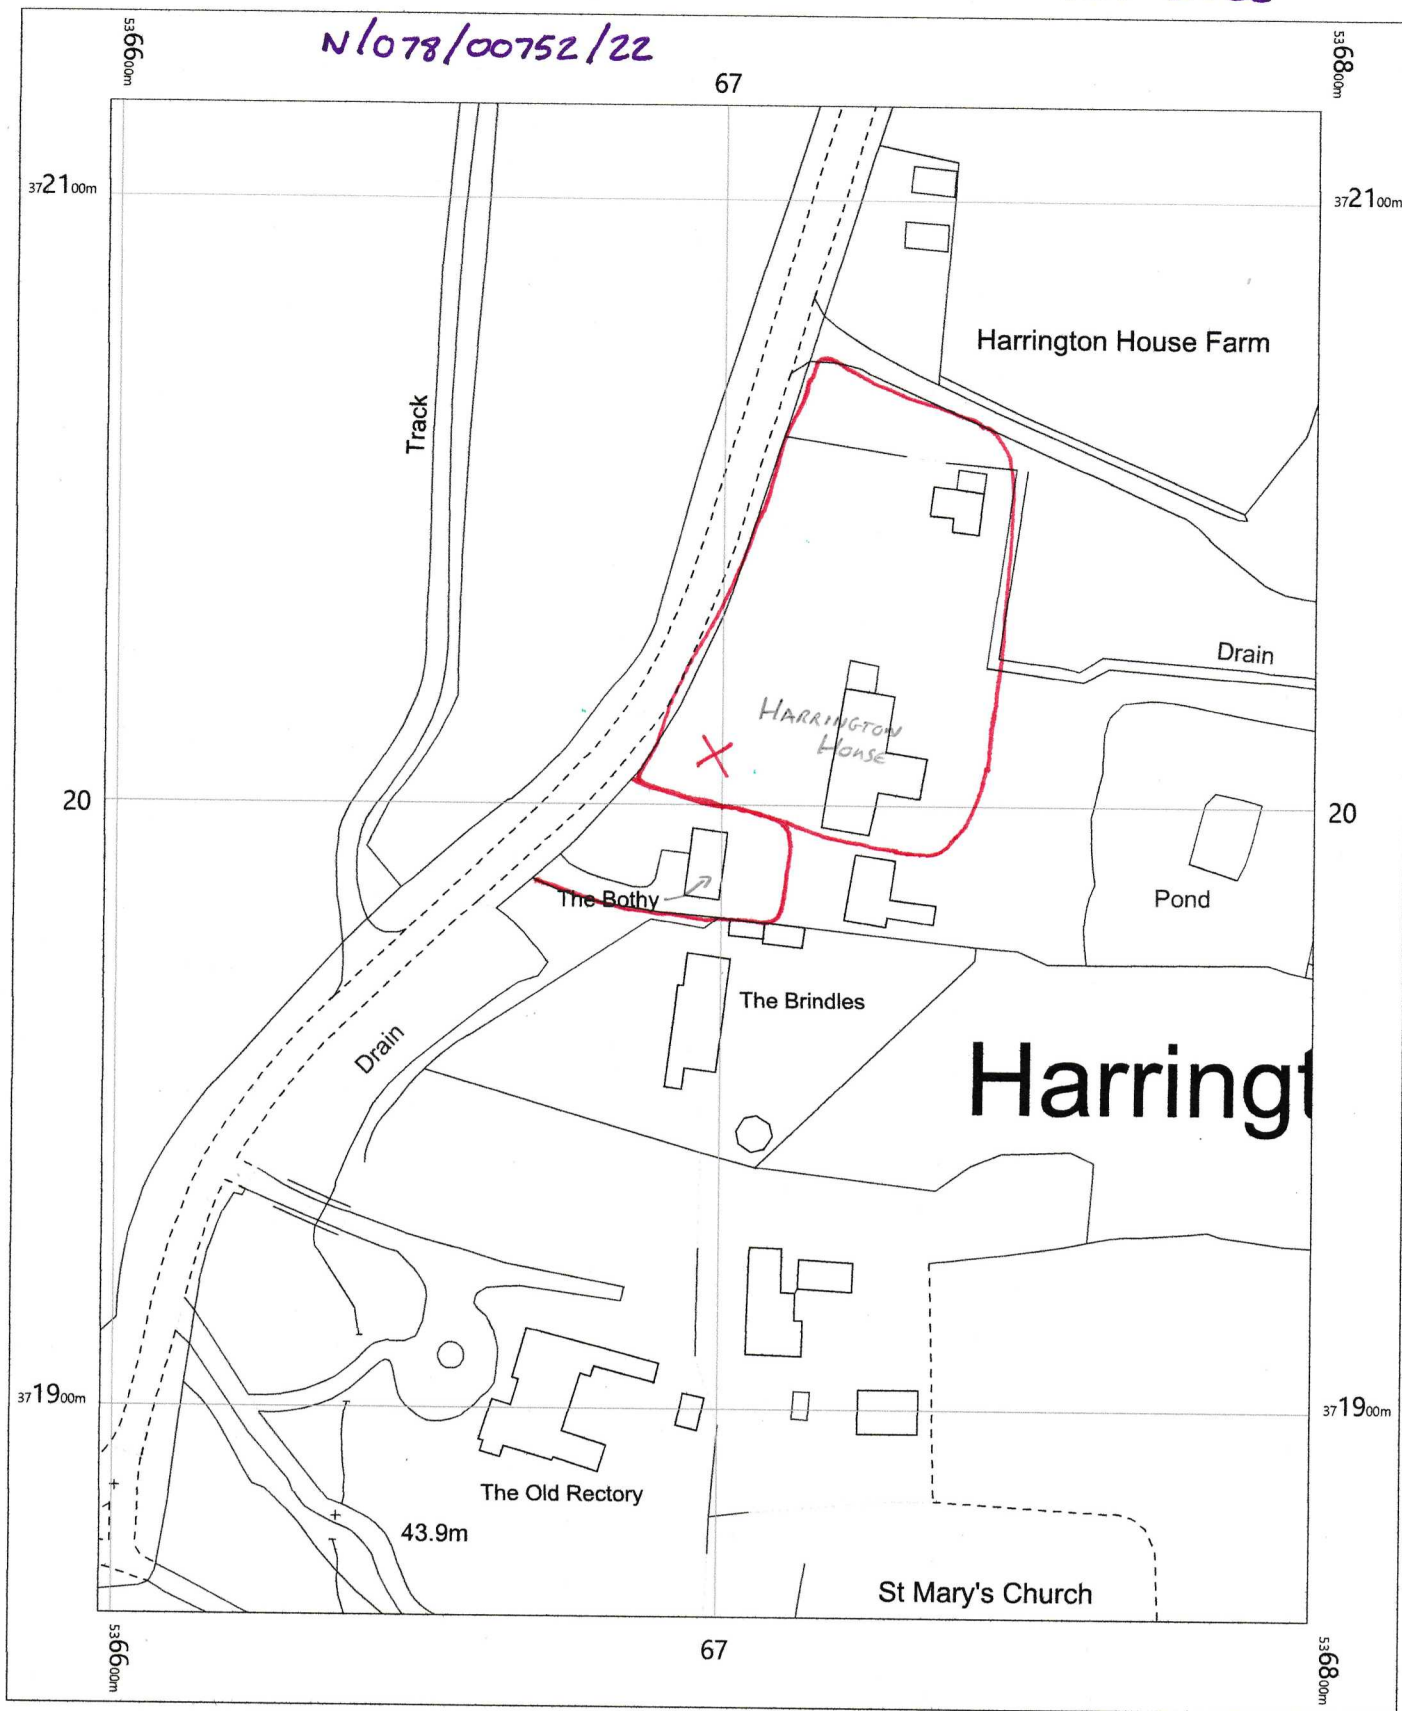

OS MasterMap 1250/2500/10000 scale  
Thursday, April 21, 2022, ID: JEW-01033386  
maps.johnewright.com

1:1250 scale print at A4, Centre: 536698 E, 371991 N

©Crown Copyright Ordnance Survey. Licence no. AC0000805567



**johnewright**

maps@johnewright.com  
tel: 0115 950 6633

