


SECTION

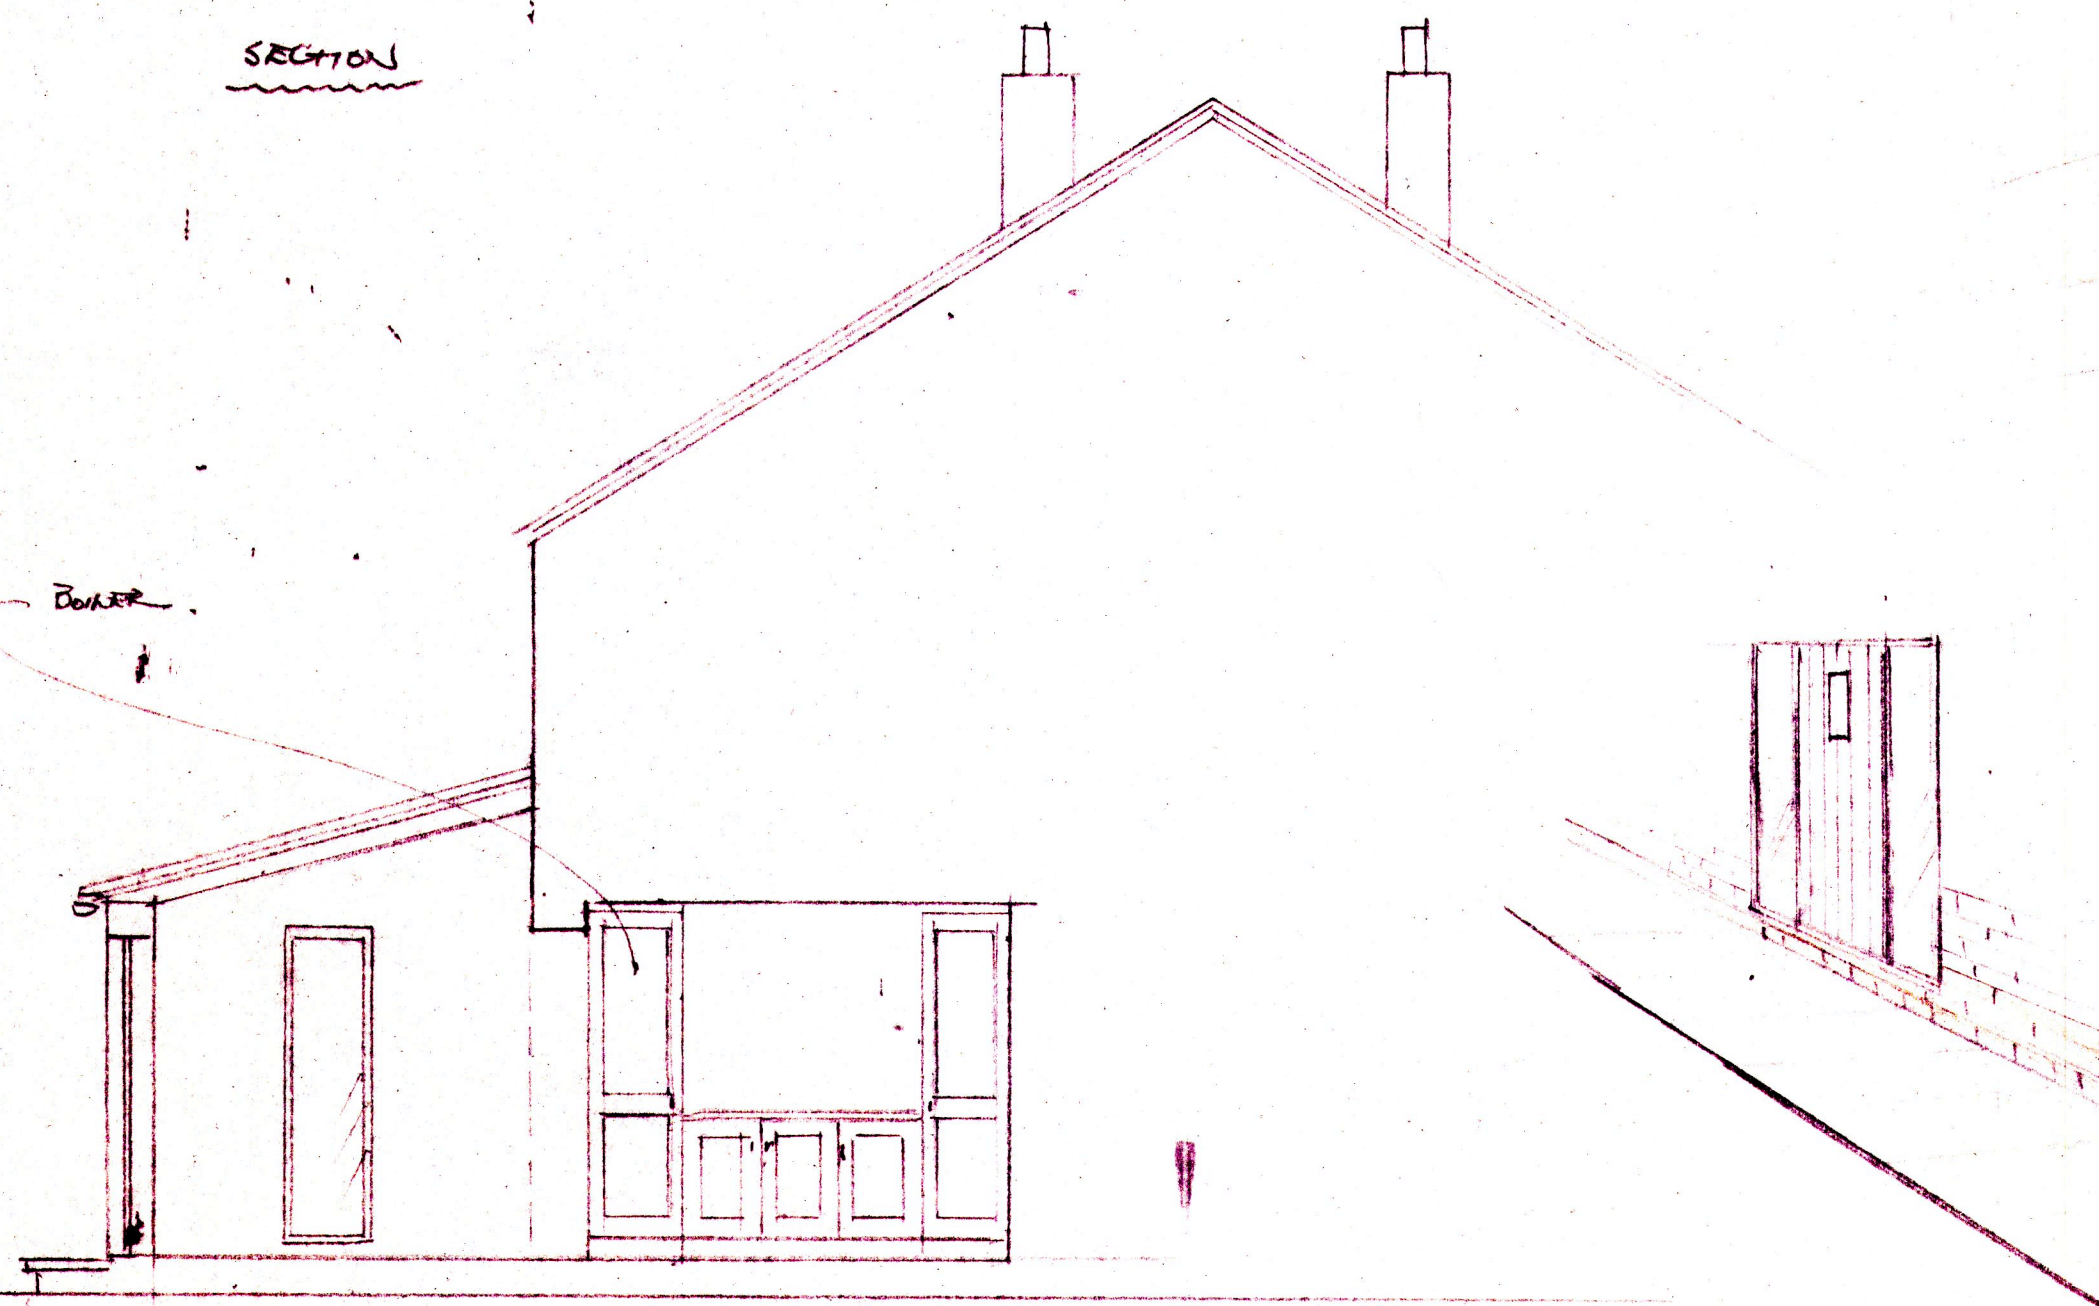

SECTION



MR MRS R & K ARMSTRONG  
FAIRHOLME  
LAX TERRACE  
WOLVISTON TS22 5LE  
PROPOSED SINGLE STOREY EXTENSION  
SCALE 1:50  
DATE 20.2.2022