




Proposed Front Elevation 1:50

**MATERIALITY:**

- 1. New Render/Blockwork infill - colour to match existing.
  - 2. New Facing Brick Basecourse infill - colour to match existing.
  - 3. New uPVC Double Glazed Window to achieve 1.4 W/m2K - colour to match existing.
- Precast Concrete Sill - to match existing.

- New Walls
- Existing Walls
- Area outwith works

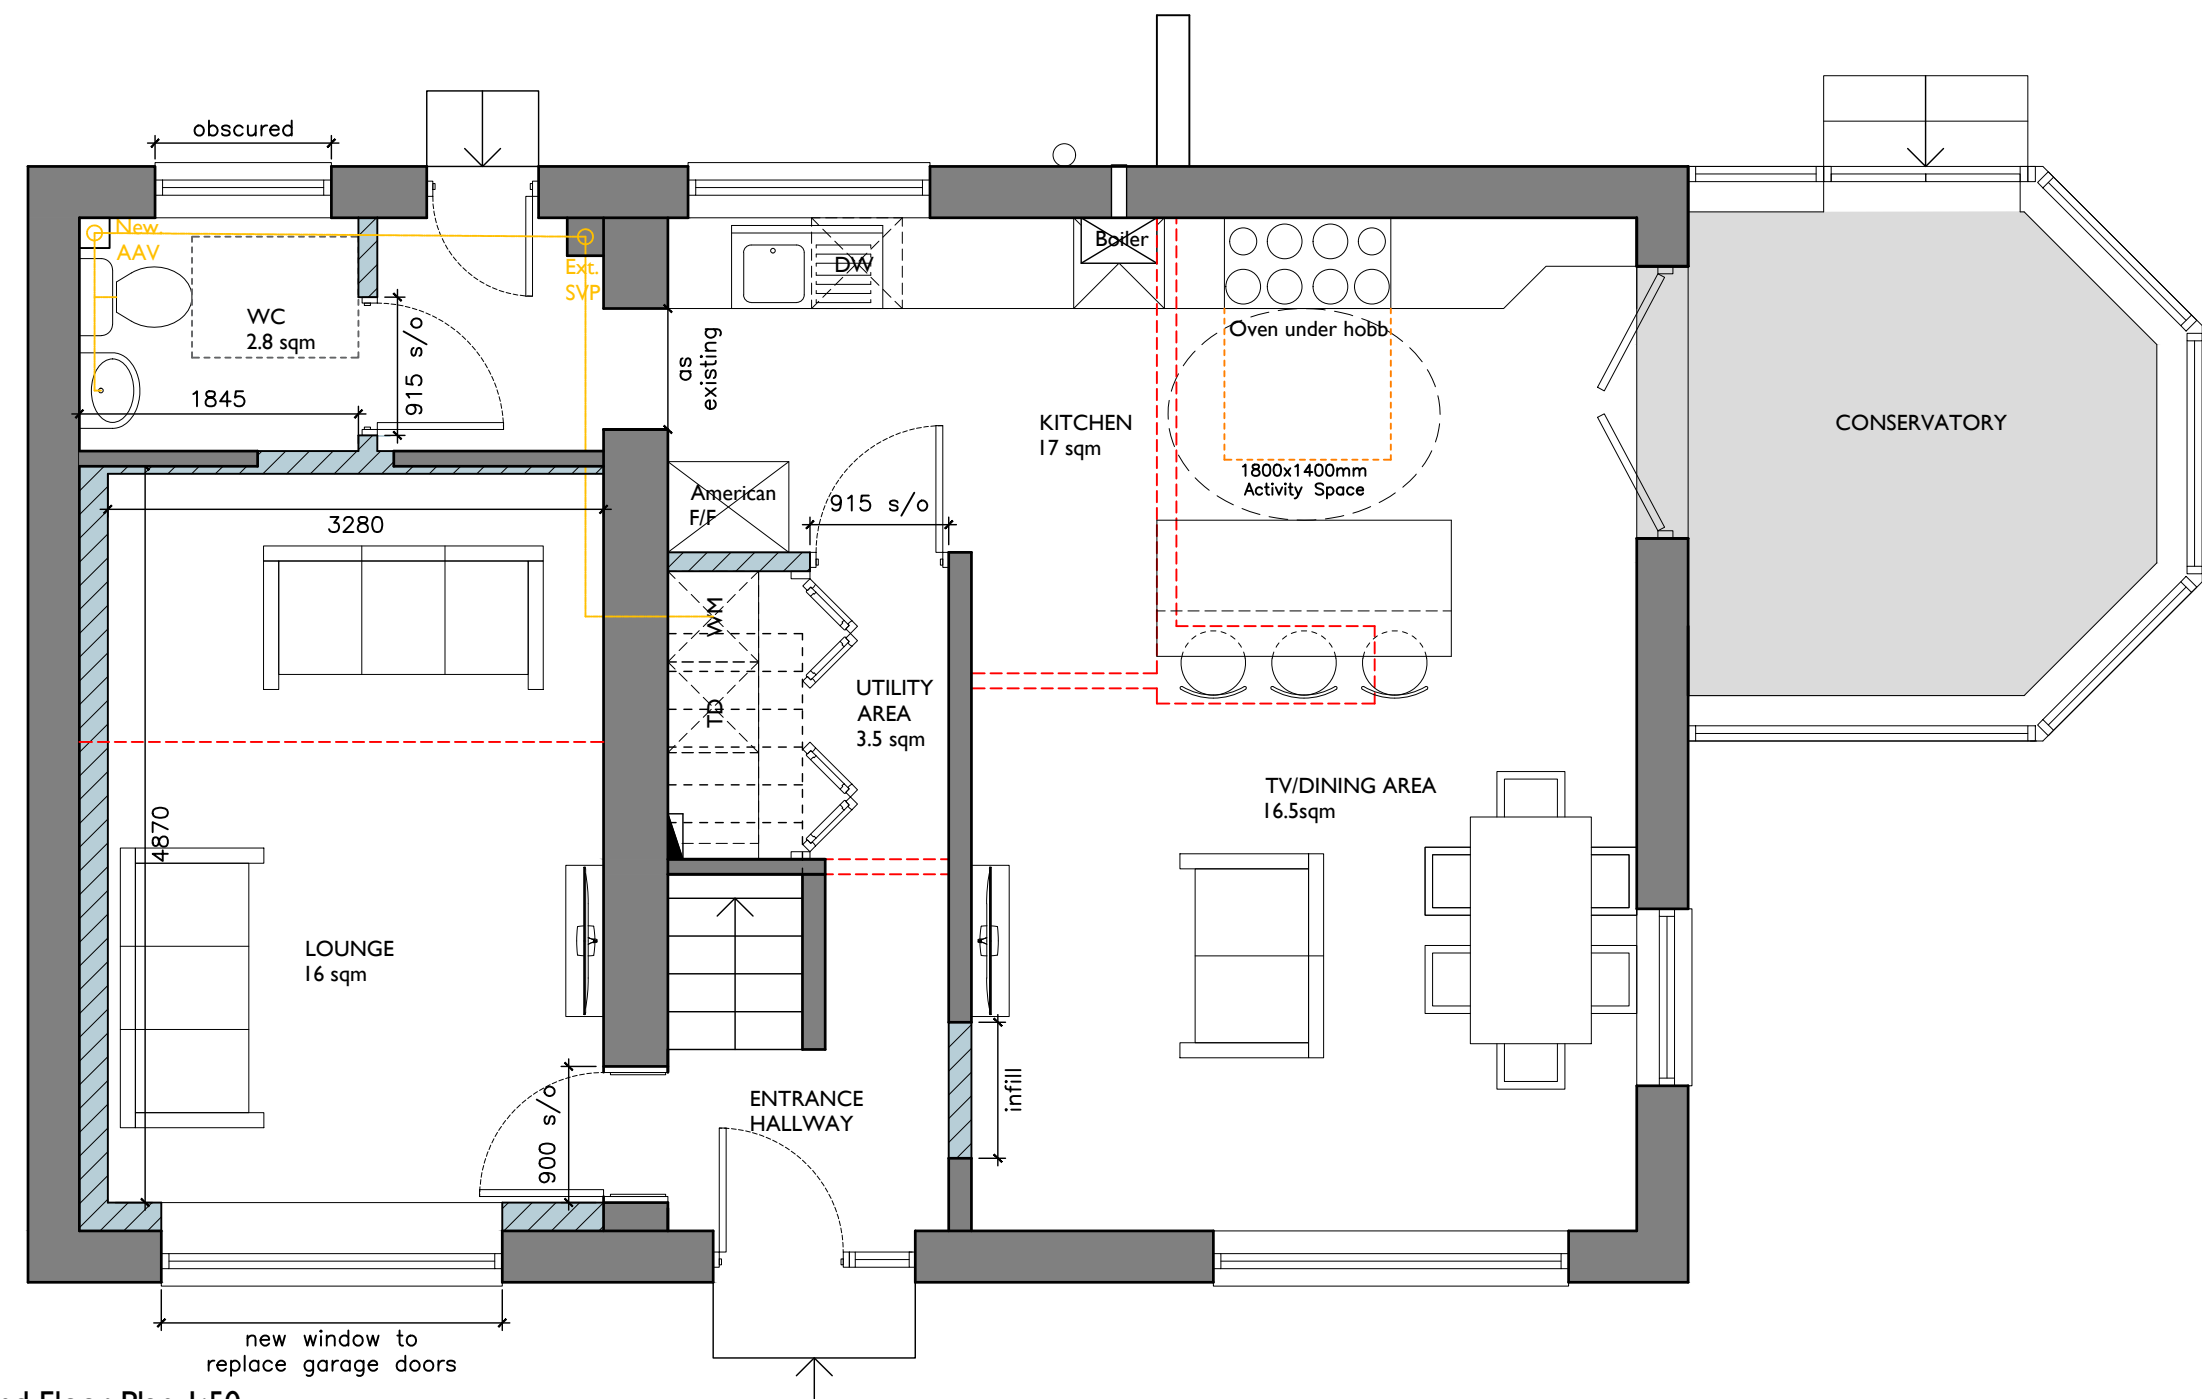

Proposed Ground Floor Plan 1:50

