


File name \\UK.WSPGROUP.COM\CENTRAL DATA\PROJECTS\70091766 - GLEBE HOUSE, STOWLANGTOFT\03 WIP\TP - TRANSPORT\B - DRAWING\GHST-WSP-XX-00-TP-DR-0004.DWG, printed on 29 March 2022 09:07:20, by Potter, Andrew

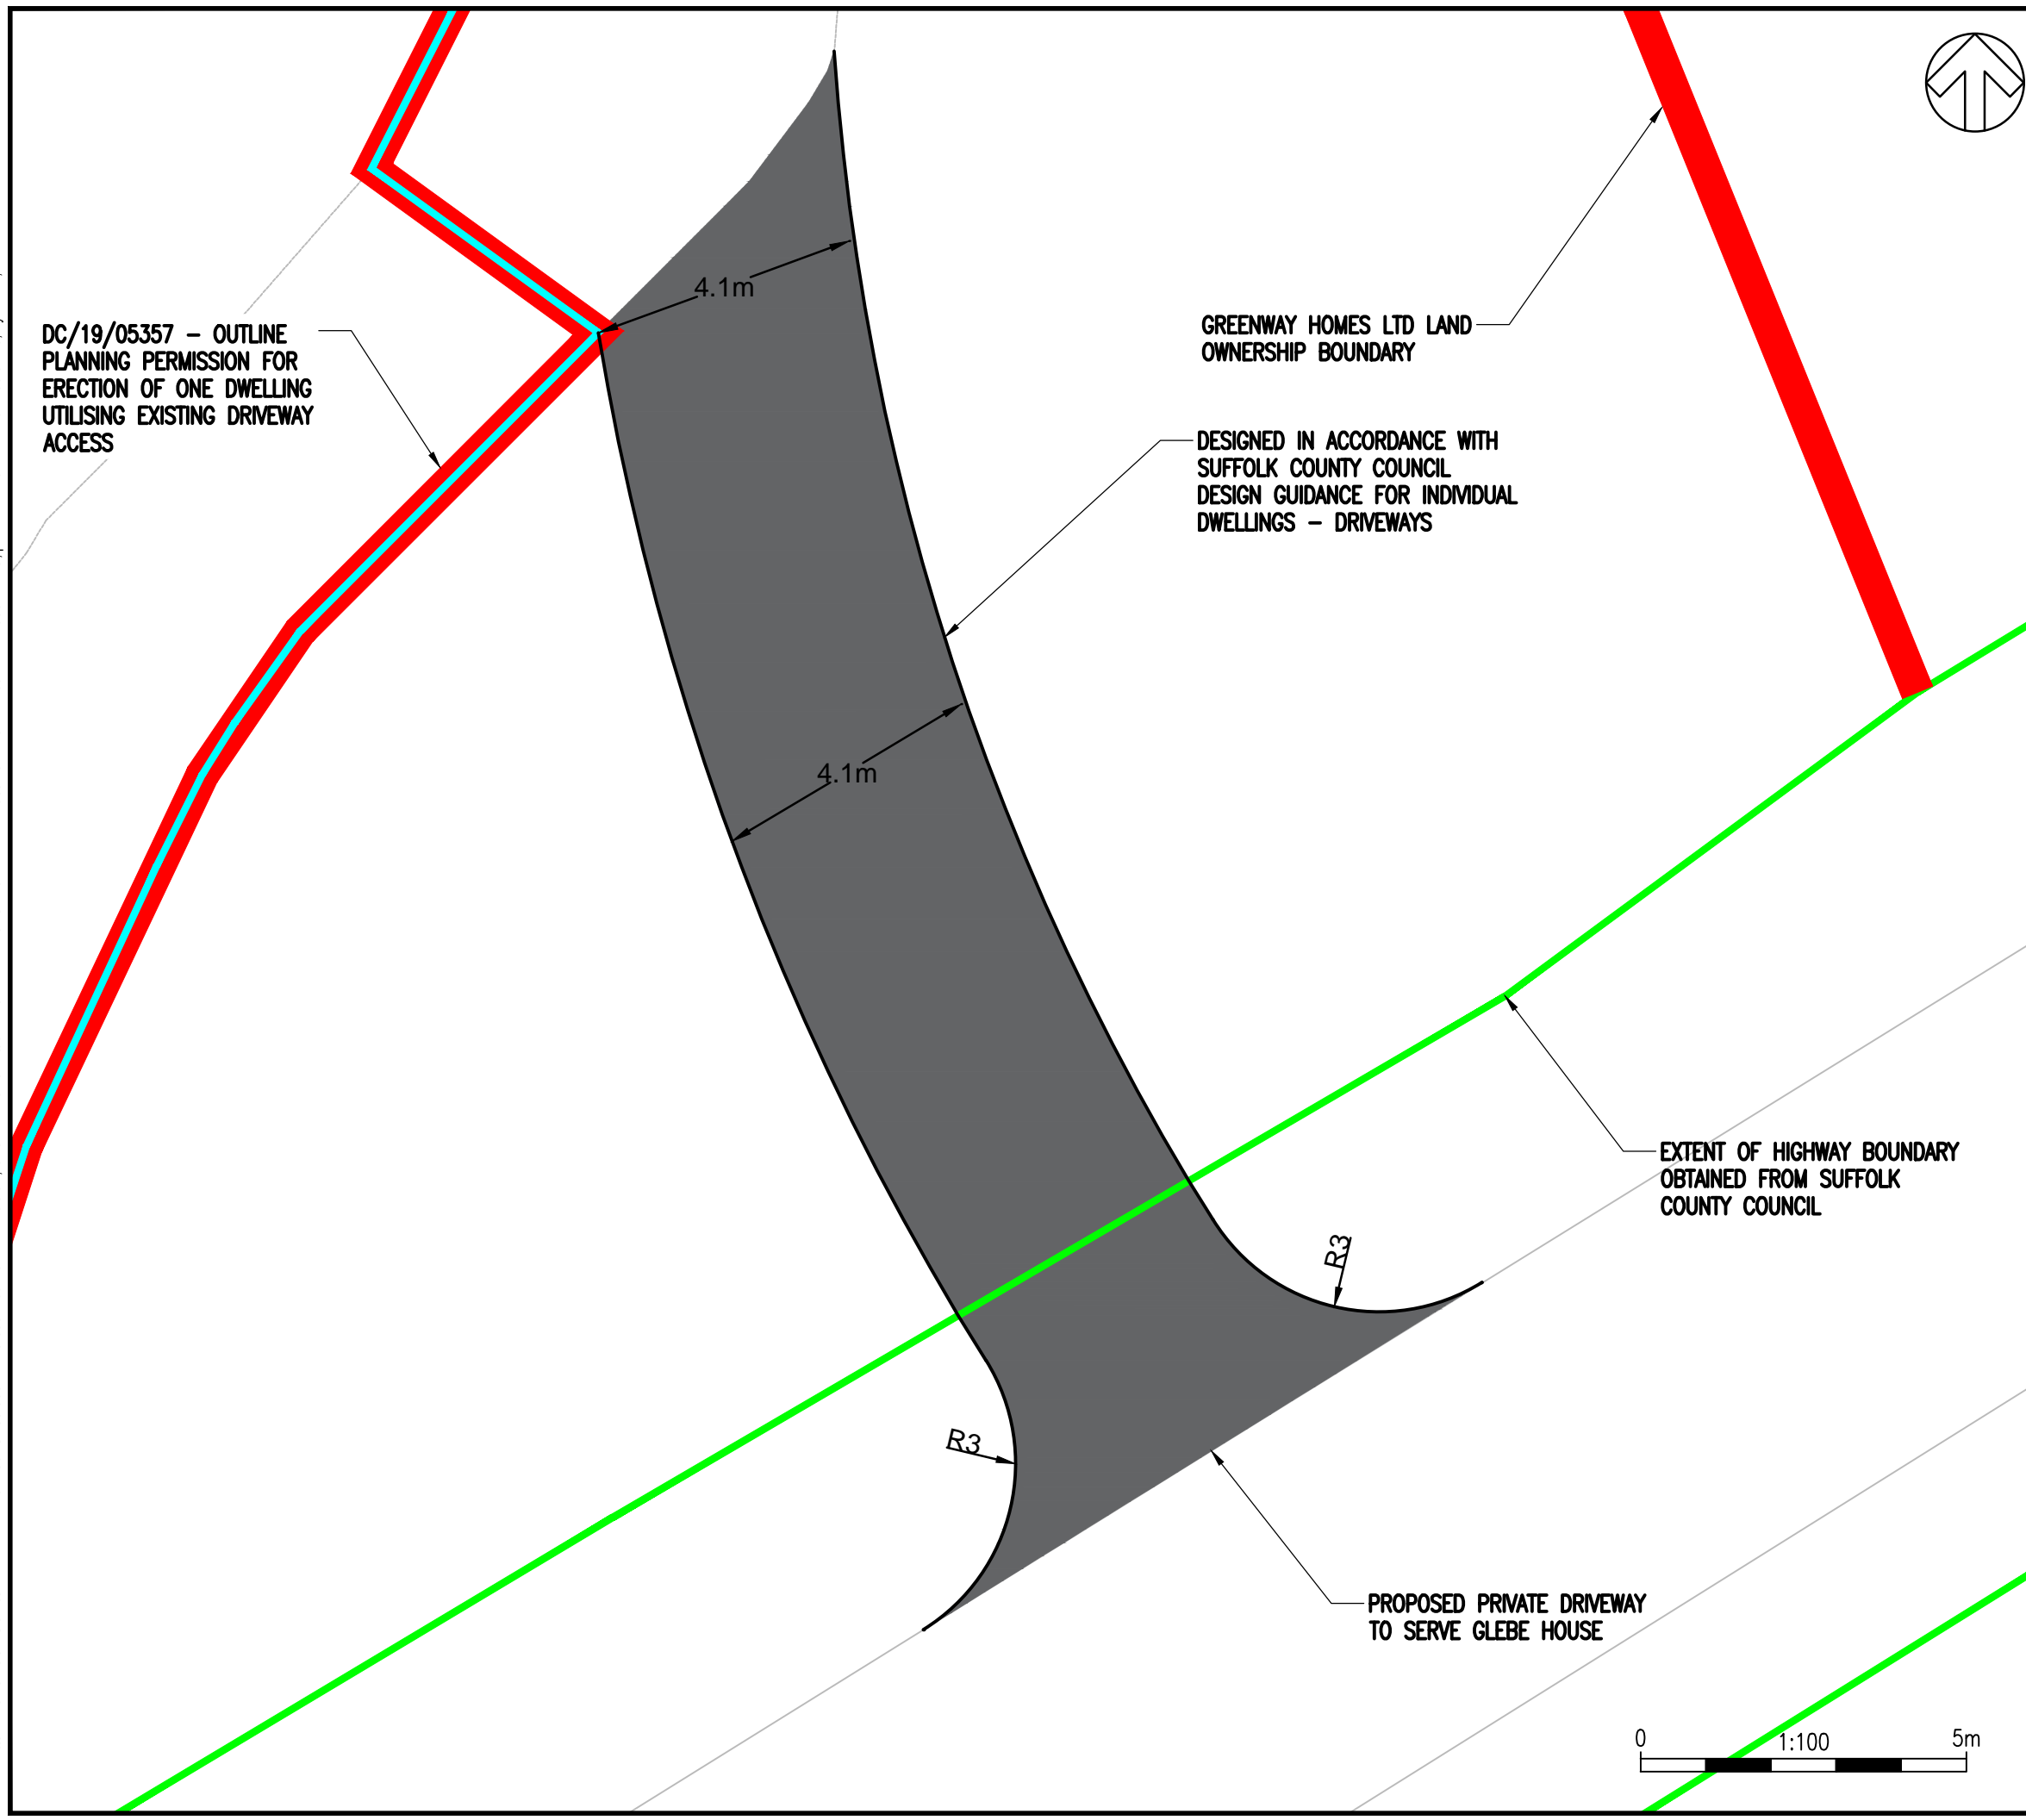


DC/19/05357 - OUTLINE PLANNING PERMISSION FOR ERECTION OF ONE DWELLING UTILISING EXISTING DRIVEWAY ACCESS

GREENWAY HOMES LTD LAND OWNERSHIP BOUNDARY

DESIGNED IN ACCORDANCE WITH SUFFOLK COUNTY COUNCIL DESIGN GUIDANCE FOR INDIVIDUAL DWELLINGS - DRIVEWAYS

EXTENT OF HIGHWAY BOUNDARY OBTAINED FROM SUFFOLK COUNTY COUNCIL

PROPOSED PRIVATE DRIVEWAY TO SERVE GLEBE HOUSE

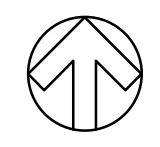

DO NOT SCALE

UNTIL TECHNICAL APPROVAL HAS BEEN OBTAINED FROM THE RELEVANT LOCAL AUTHORITIES OR STATUTORY BODIES, IT SHOULD BE UNDERSTOOD THAT ALL DRAWINGS ARE ISSUED AS PRELIMINARY AND NOT FOR CONSTRUCTION. SHOULD THE CONTRACTOR AND / OR EMPLOYER COMMENCE WORK PRIOR TO APPROVAL BEING GIVEN, IT IS ENTIRELY AT THEIR OWN RISK

P01	29/03/2022	ACP	FIRST ISSUE	GSM	GSM
REV	DATE	BY	DESCRIPTION	CHK	APP

DRAWING STATUS: S2 - FOR INFORMATION

62-64 Hills Road, Cambridge, CB2 1LA, UK
T+ 44 (0) 1223 558 050, F+ 44 (0) 1223 558 051
wsp.com

CLIENT: GREENWAY HOMES LTD

ARCHITECT: N/A

PROJECT: GLEBE HOUSE, STOWLANGTOFT

TITLE: ACCESS LAYOUT PLAN

SCALE @ A3: 1:100	CHECKED: GSM	APPROVED: GSM
----------------------	-----------------	------------------

PROJECT No: 70091766	DESIGNED: ACP	DRAWN: ACP	DATE: March 22
-------------------------	------------------	---------------	-------------------

DRAWING No: GHST-WSP-XX-00-TP-DR-0004	REV: P01
--	-------------

© WSP UK Ltd