


Location plan

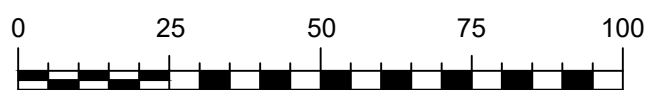

Scale bar 1:1250 @ A3

Ian Smillie Architectural Services
75 Camden Road, Ipswich IP3 8JN
telephone 01473 714209
Do not scale from this drawing
- If in doubt ASK

Site location plan
Conversion of existing buildings to residential use
Greenway Farm, Ipswich Road, Gosbeck IP6 9SG
For Mr. & Mrs. Warren
Scale 1:1250 @ A3 drg. number 2021208/01