
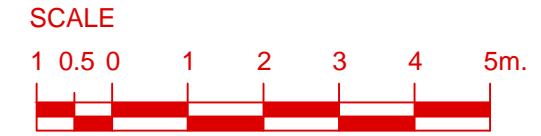


**PROPOSED SIDE ELEVATION (NORTH WEST)**

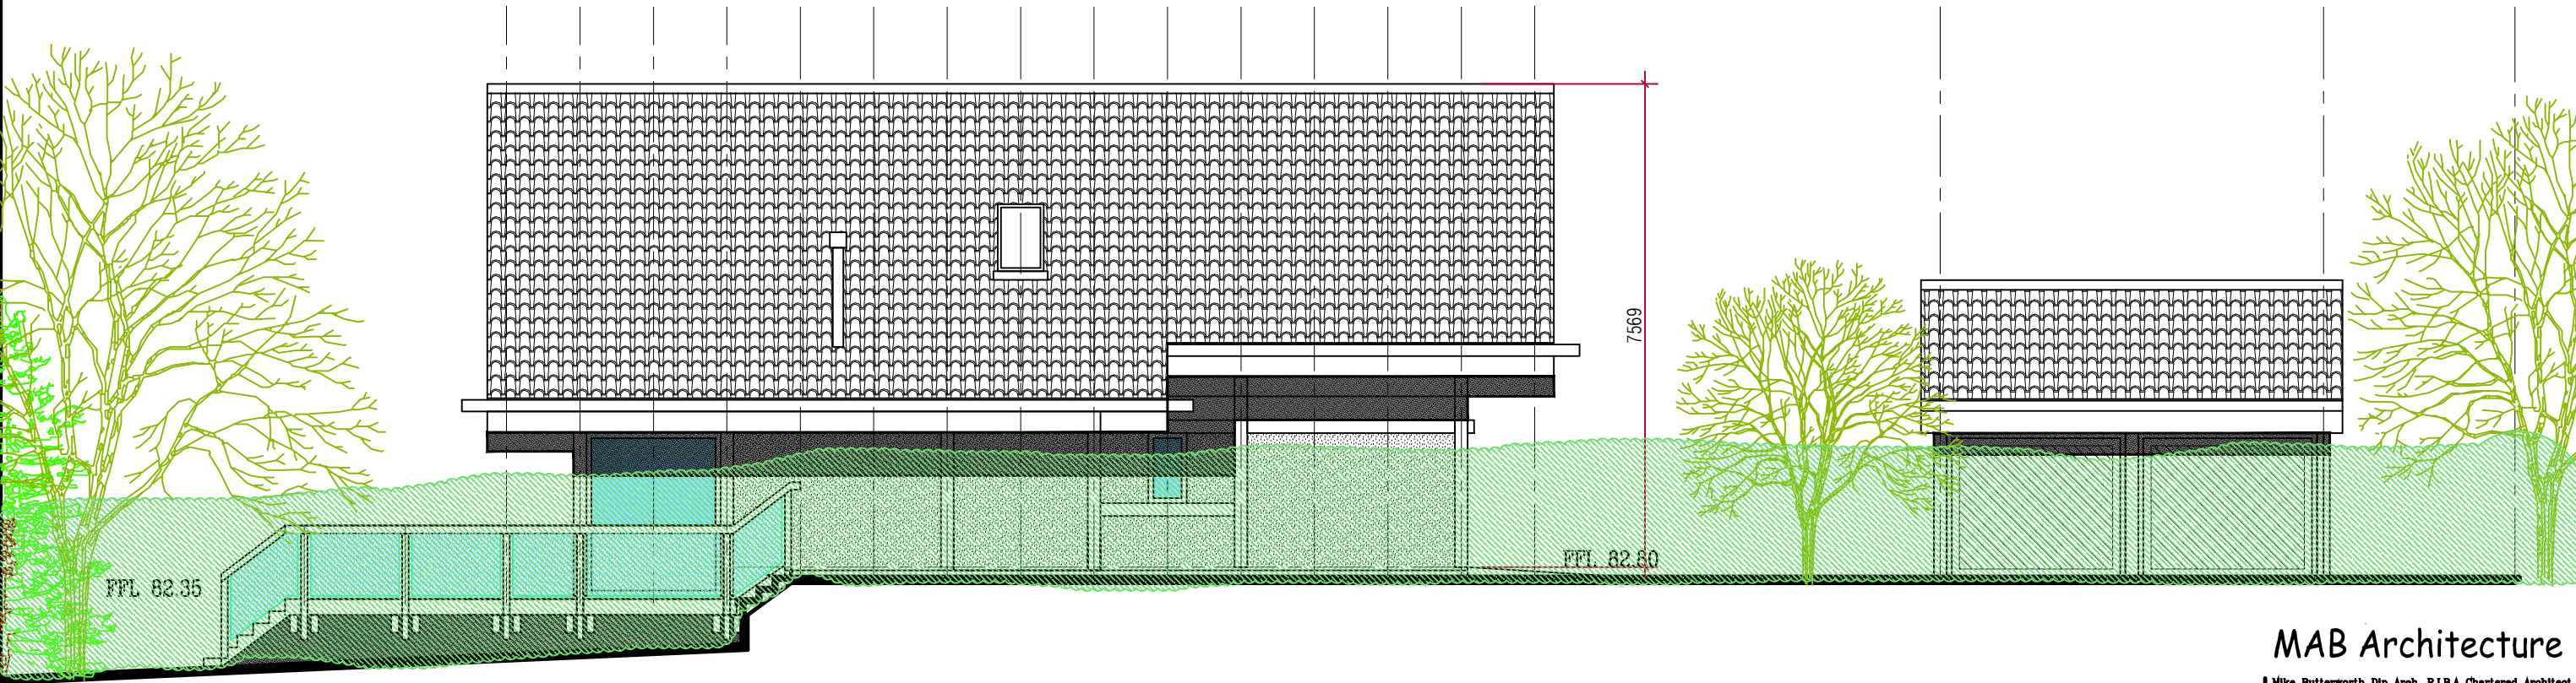

**MAB Architecture**

Mike Butterworth Dip Arch. R.I.B.A Chartered Architect  
 3 Alpha House, Farmer Ward Road, Kenilworth CV8 2ED  
 Tel: 01928 860007

Description:  
**PROPOSED REPLACEMENT DWELLING**  
 71 INCHBROOK ROAD  
 KENILWORTH ROAD  
 CV8 2EW

**PROPOSED SIDE ELEVATIONS**  
 (450 STEP DOWN TO LOWER GROUND FLOOR)

1:100@A3  
 Scale: 1:50@A1 Date: 09/21 Drawn: MAB  
 Drawing No. 2018/13B