



PROPOSED SIDE ELEVATION

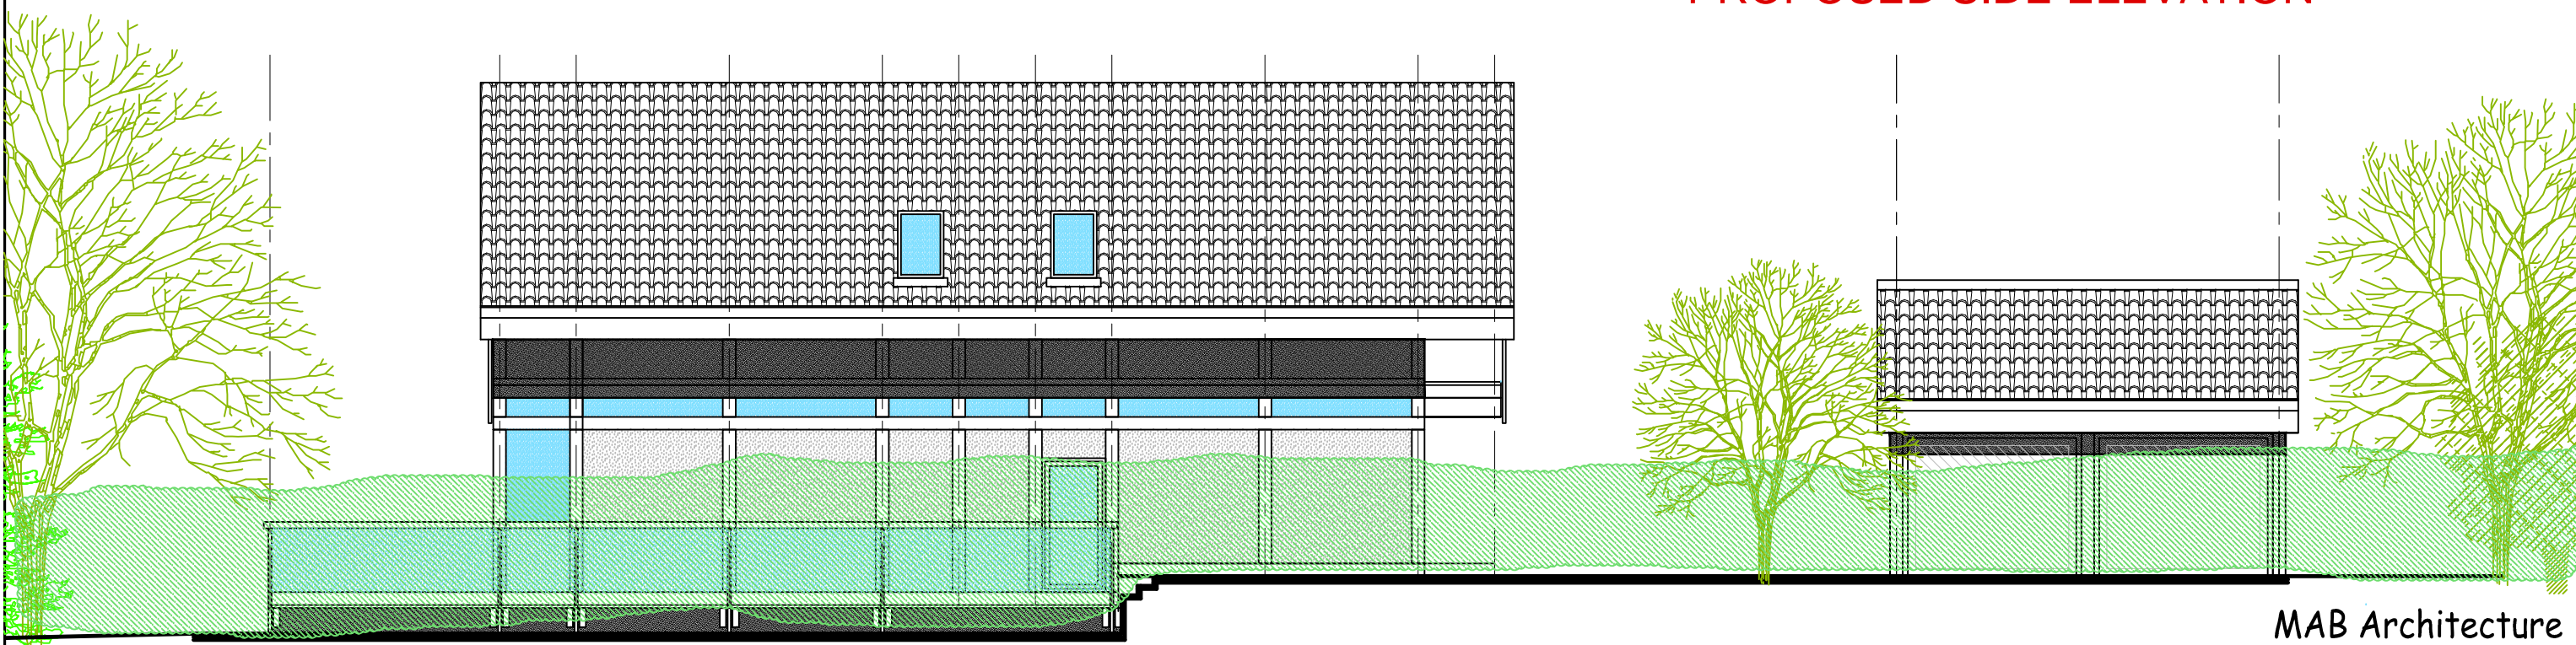

PROPOSED SIDE ELEVATION

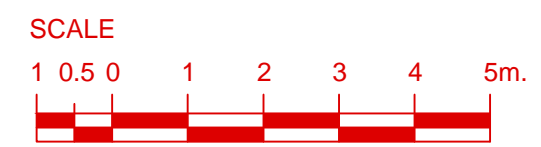

MAB Architecture

Mike Butterworth Dip Arch. R.I.B.A Chartered Architect
 3 Alpha House, Farmer Ward Road, Kenilworth CV8 2ED
 Tel: 01928 860007

Description:
 PROPOSED REPLACEMENT DWELLING
 71 INCHBROOK ROAD
 KENILWORTH ROAD
 CV8 2EW

BUTTERFLY HUF
 PROPOSED SIDE ELEVATIONS
 (450 STEP DOWN TO LOWER GROUND FLOOR)

1:100@A3
 Scale: 1:50@A1 Date: 09/21 Drawn: MAB
 Drawing No. 2018/26