
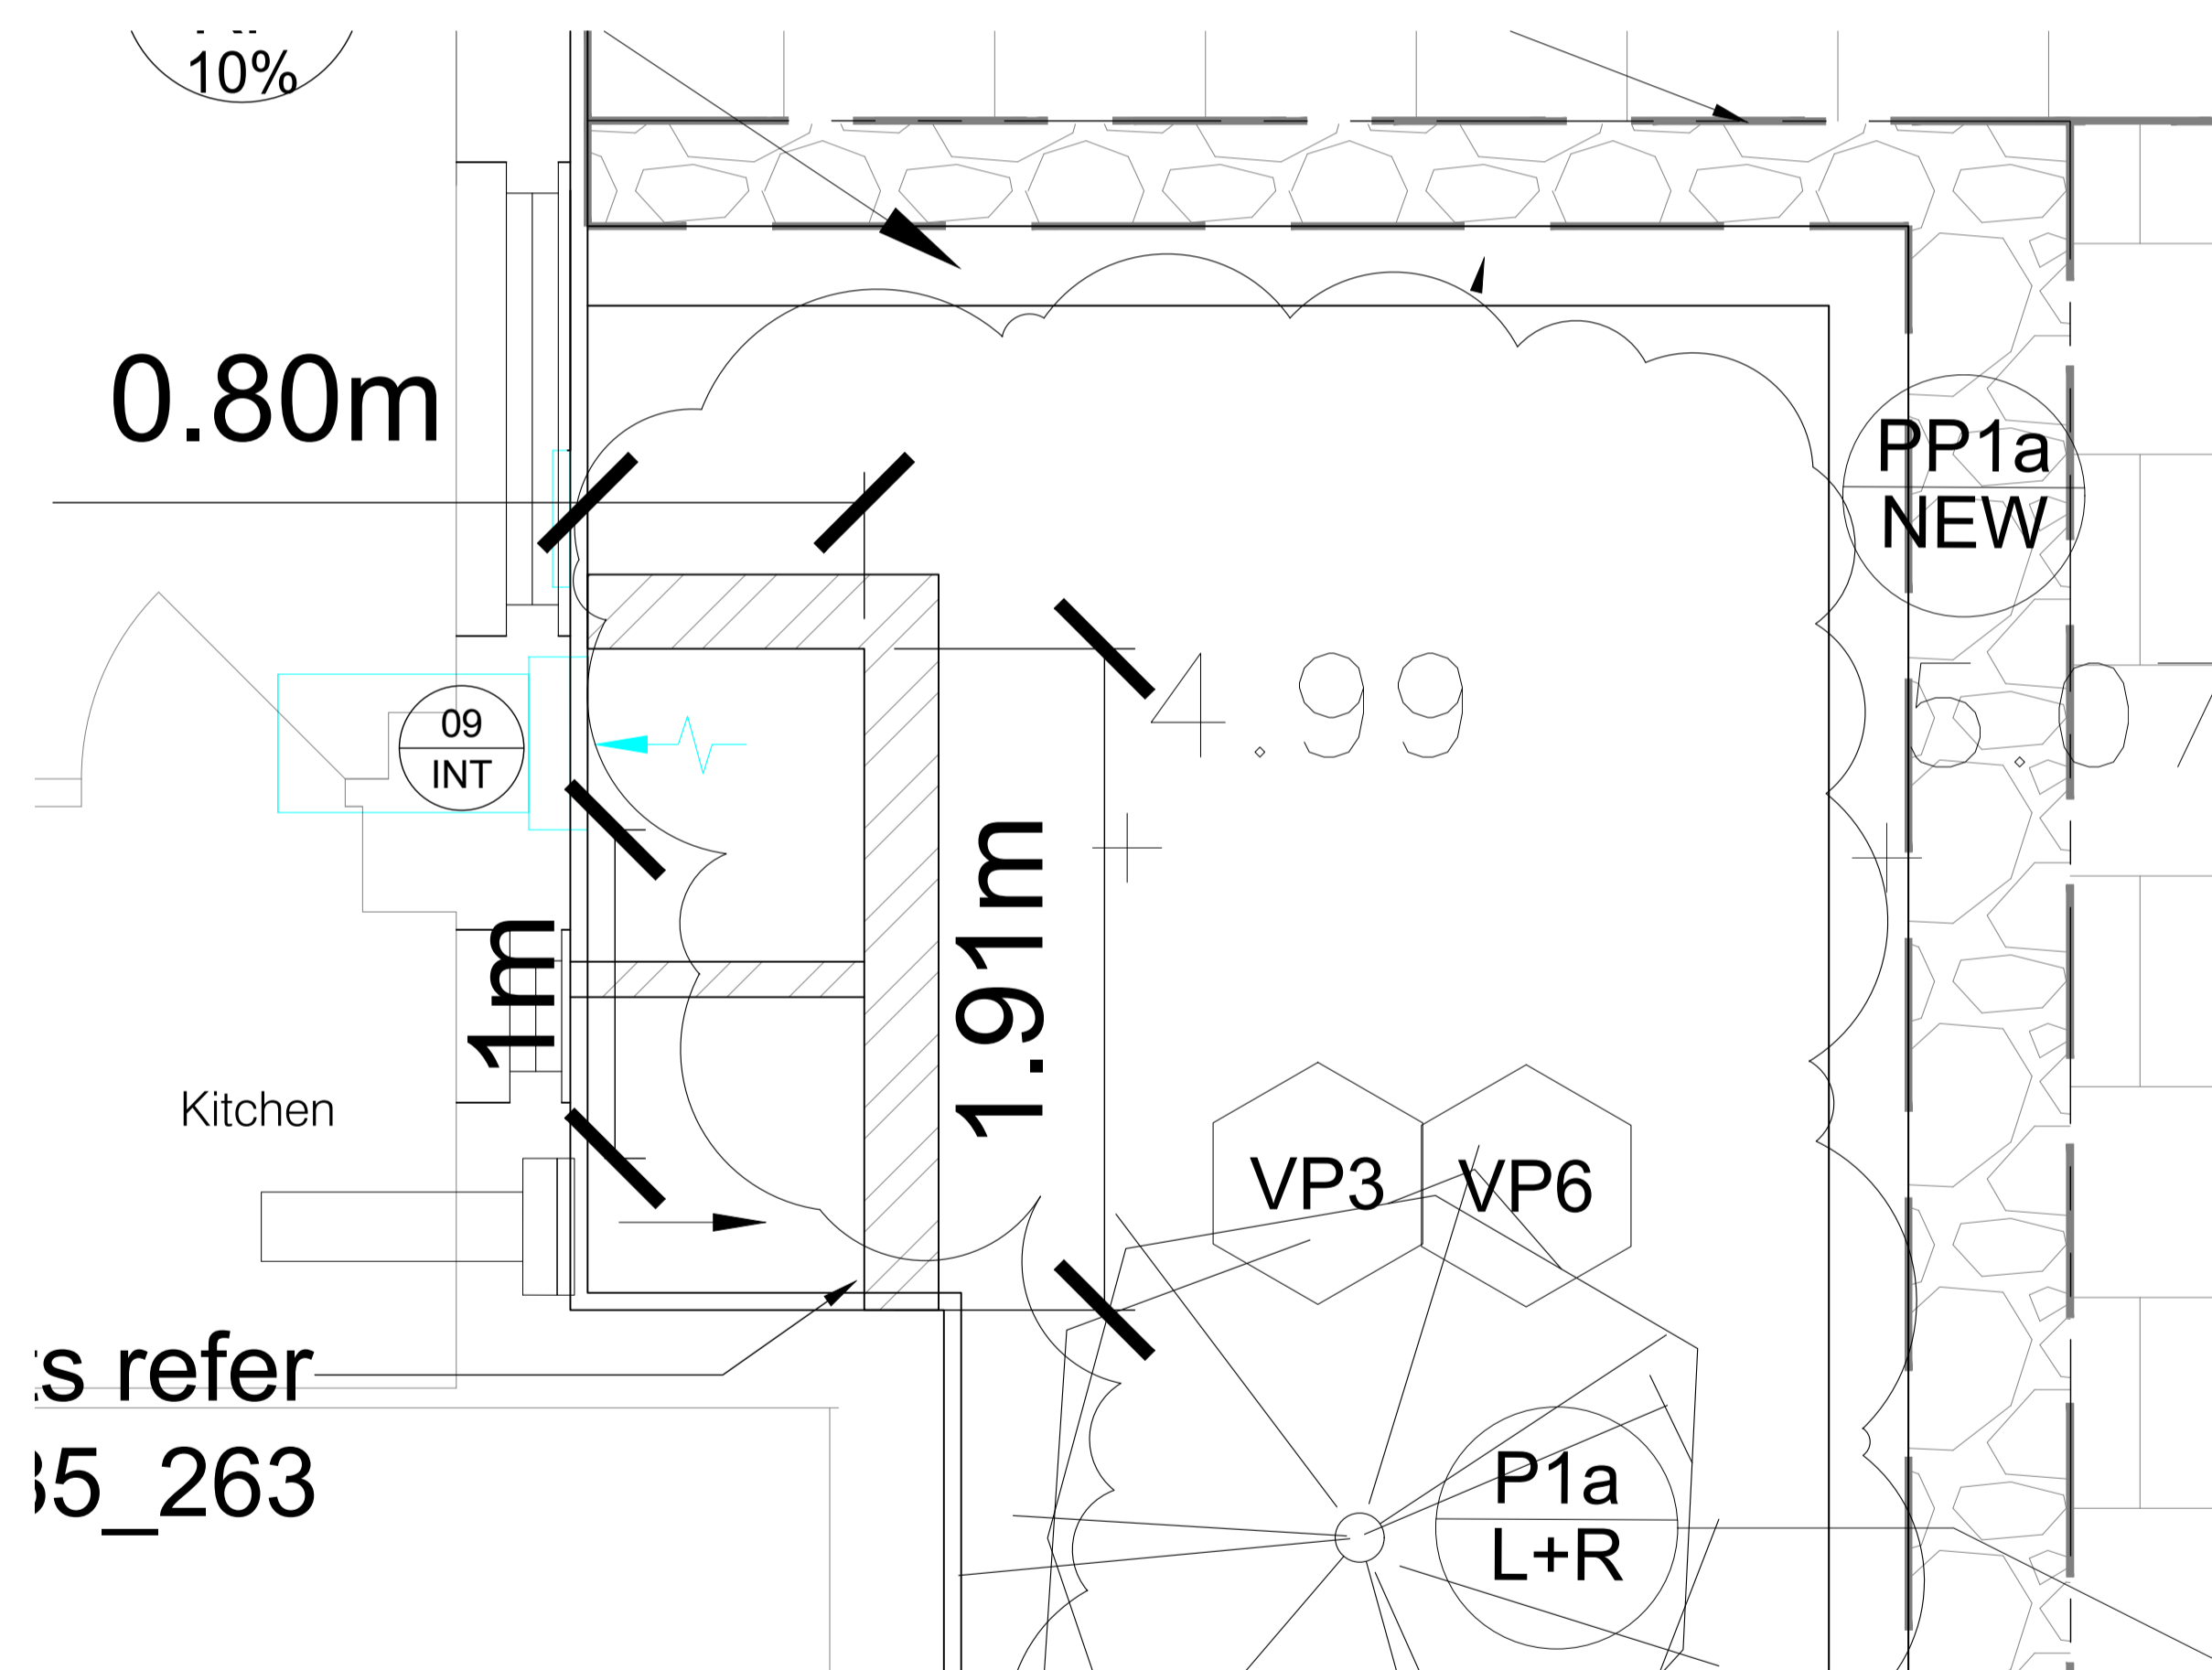



035\_263 Soakaway/drainage to be advised by HTS / S. Eng

1012mm

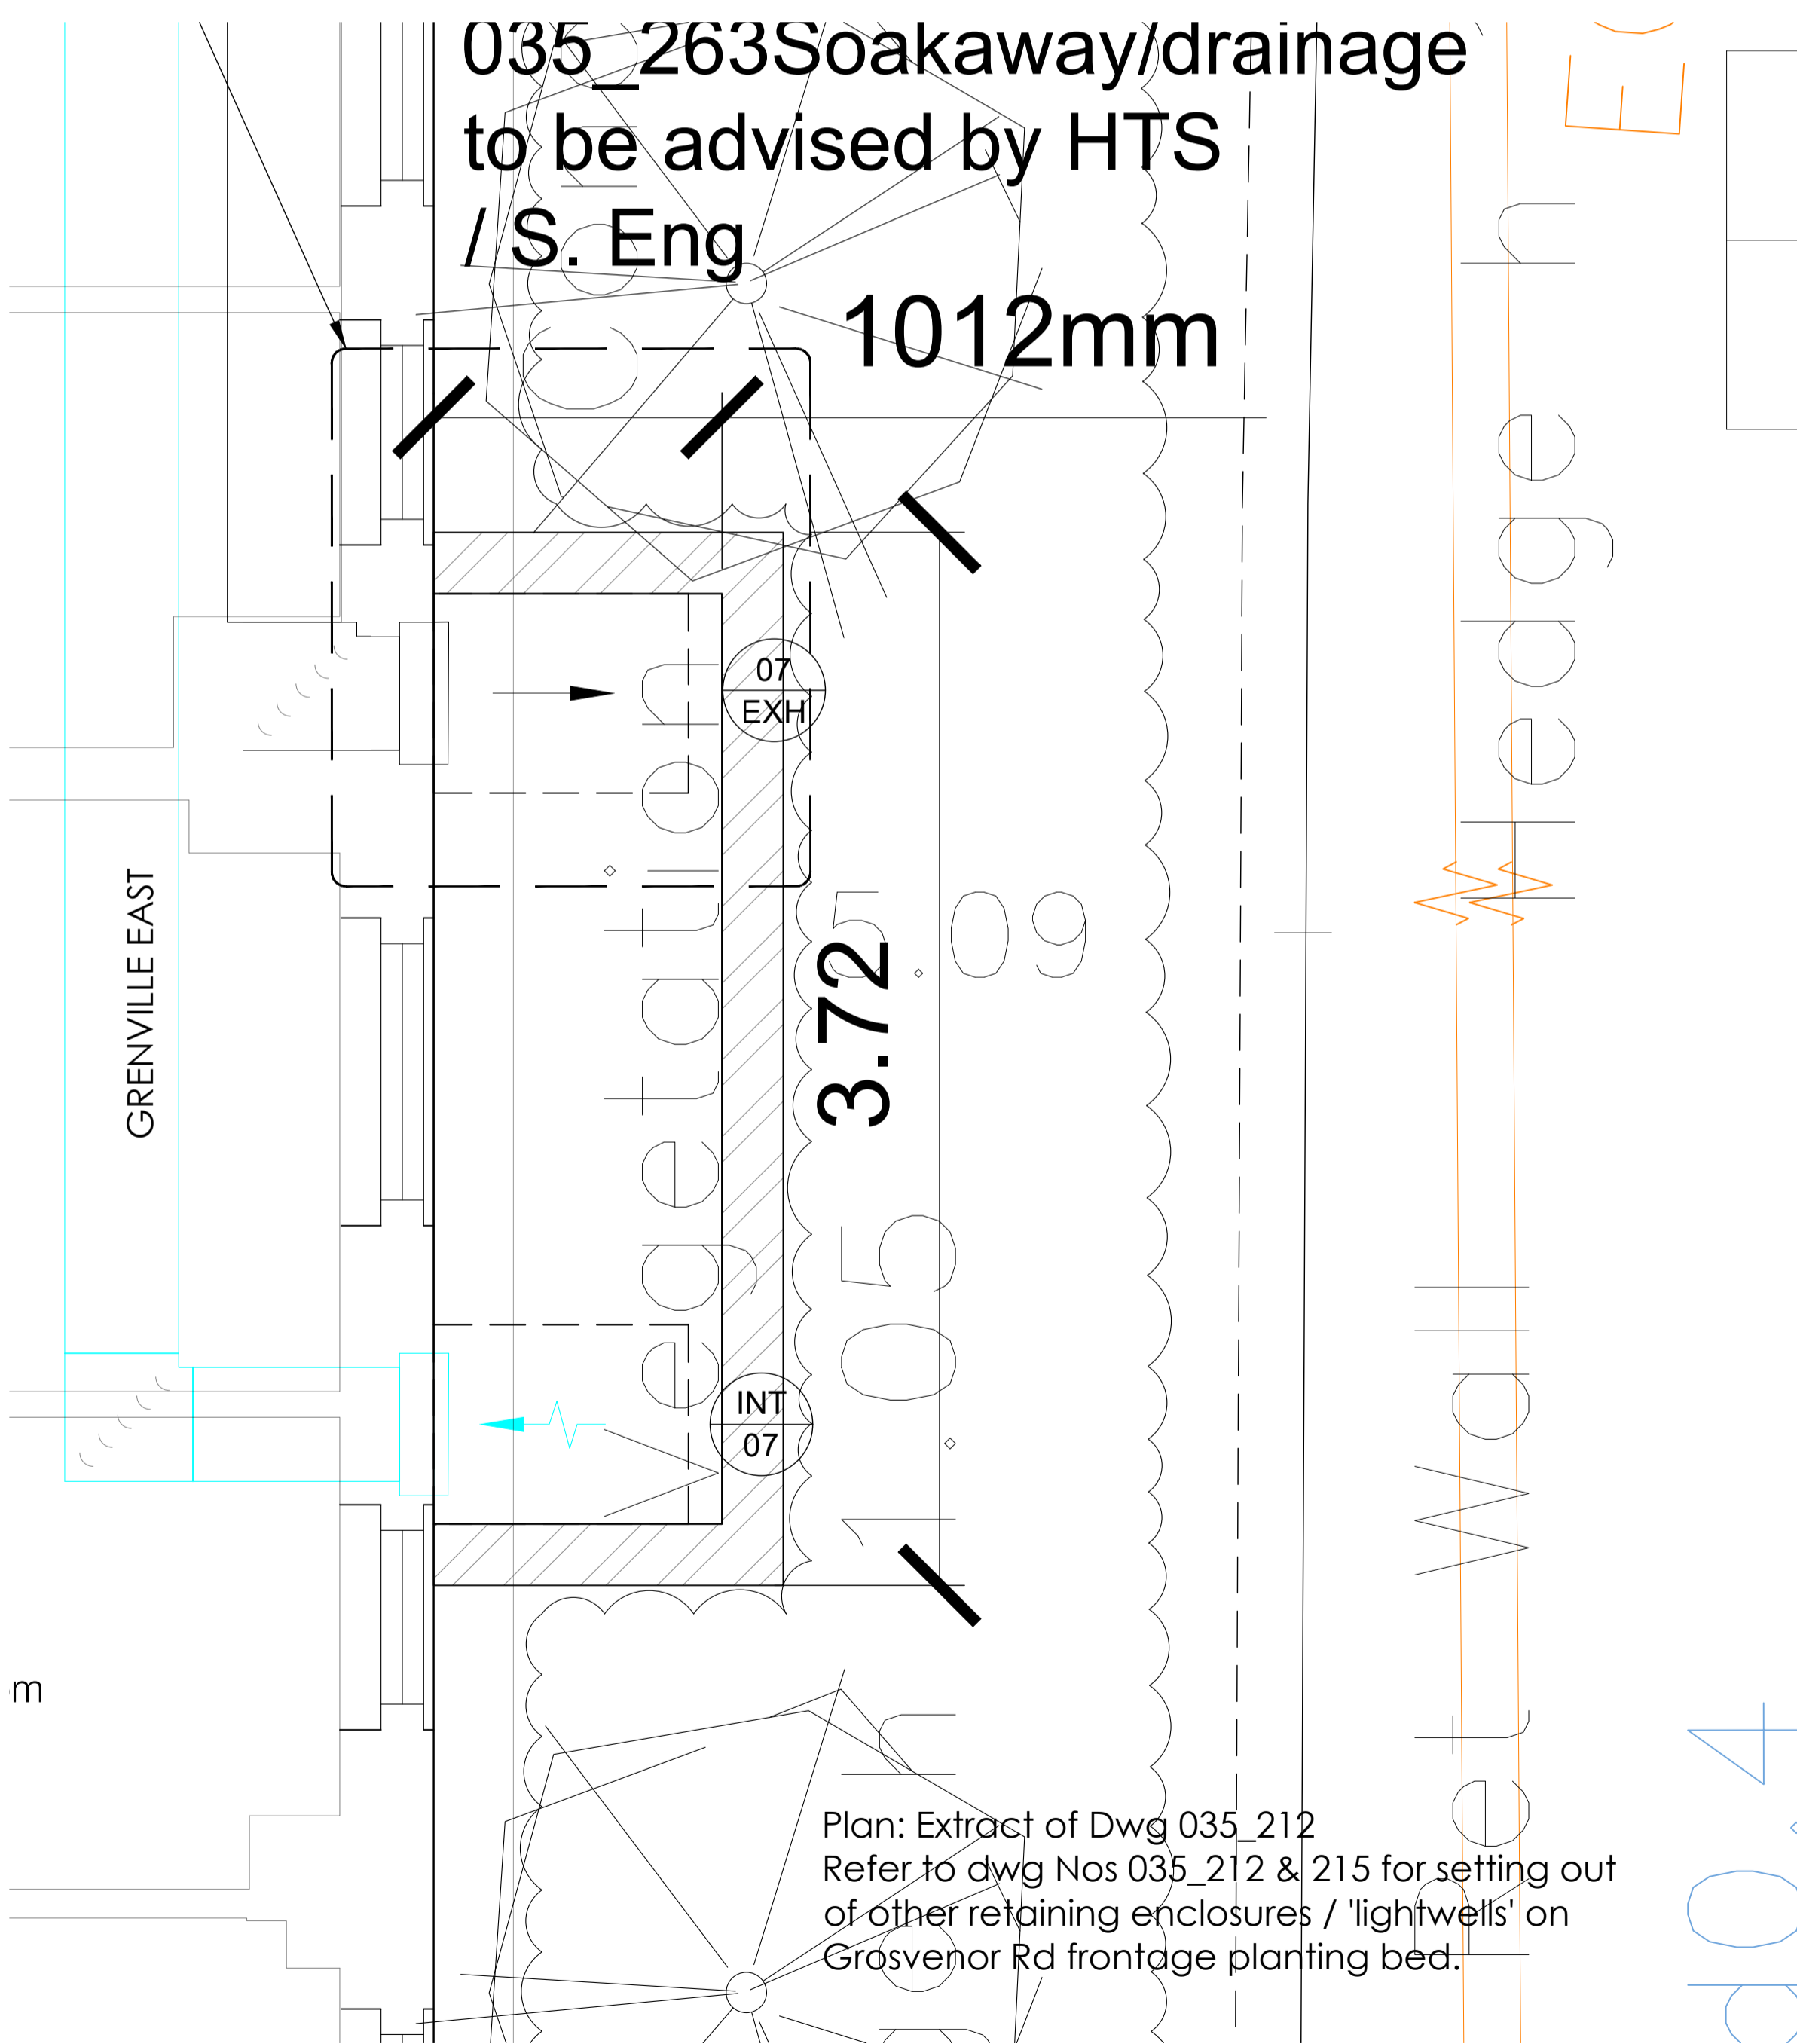

Plan: Extract of Dwg 035\_212, (Garden E5) MIRRORED on 215 (Garden W5)

Refer to Plan No 035\_202, 035\_212 & 215 Series for LOCATION of all SMOKE EXTRACT BRICK RETAINING ENCLOSURES AND DIMENSIONS. This drawing is for typical detail @ 1:20.

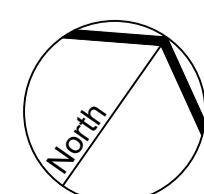

Scale as shown

REVISION	PROJECT DOLPHIN SQUARE	CLIENT AXA IM	 SALLY PROTHERO LANDSCAPE ARCHITECTURE
A: First Issue: 08.11.21 B: PLANNING Issue: 16.11.21	DRAWING RETAINING 'LIGHTWELLS' IN PLANTERS - FOR SMOKE VENT FROM BASEMENTS	SCALE As shown	
	DRAWING NO. 035_268	DRAWN SP/KT	
			e: sally@sp-la.co.uk t: +44 (0) 7905 960155