


Disclaimer:
Do not scale from this drawing.
Discrepancies must be reported immediately to the Architect before proceeding.
Only figured dimensions are to be used.
Check all dimensions on site before fabrication or setting out.
This document is copyright and may not be reproduced without permission of the owner.

Notes:
Please read all drawings together with the Architect's specification and all other relevant consultant drawings / specifications. Where discrepancies are noted, please inform the author immediately.

Rev:	Notes:	Date:	Des:	Iss:
01	For planning	16.11.21	TE	LO

Purpose of Issue:
PLANNING APPLICATION 01

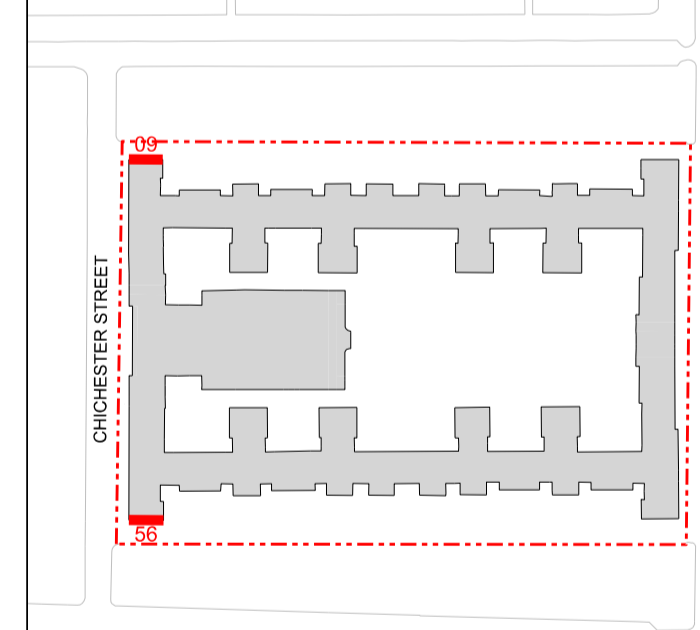

GRID
architects
128 Southwark Street,
London SE1 0SW
T +44 (0) 20 7593 3260 E info@gridarchitects.co.uk W www.gridarchitects.co.uk

Client:
AXA IM-RA


Project:
**Dolphin Square
SW1V**

Drawing Title:
**Rodney House
Existing Elevations E-09 and E-56**



Drawn By:	Issued By:	Date of First Issue:
TE	LO	16.11.2021

Project No:	Scale @ A1:
20055	1:100

Drawing No:	Revision:
PL_01_304	01

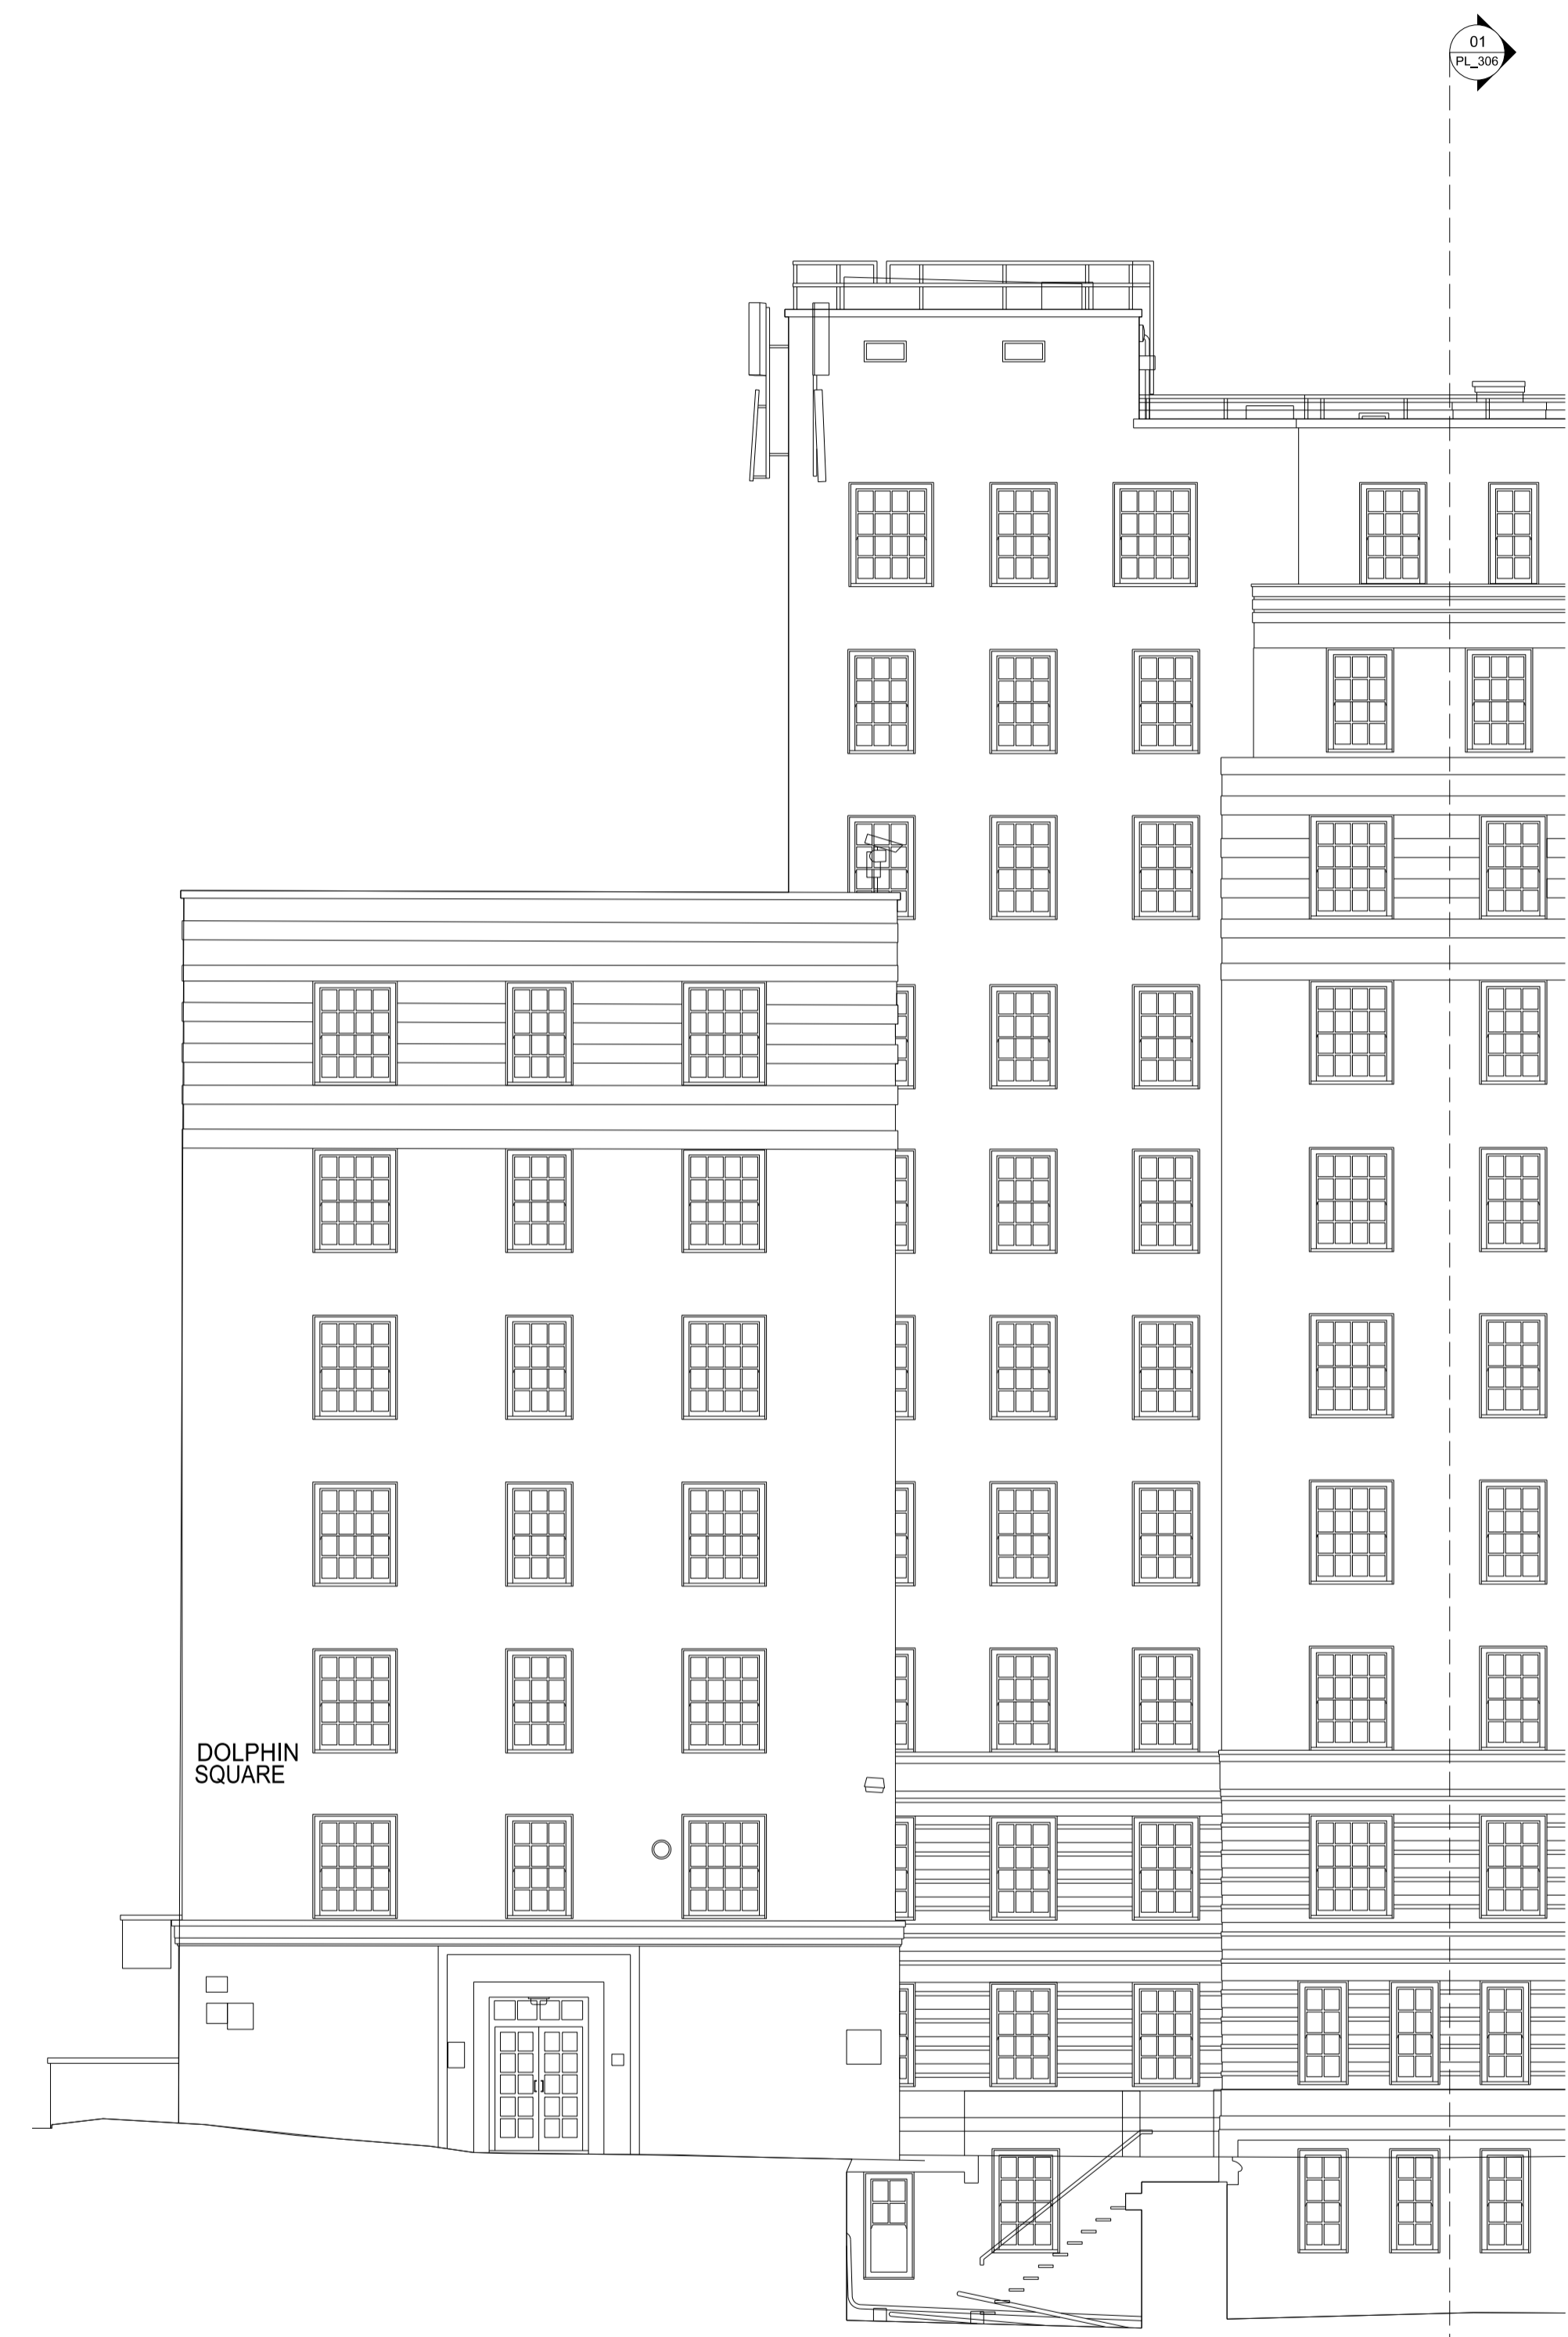

01 Rodney House Existing Elevation E-56
1:100

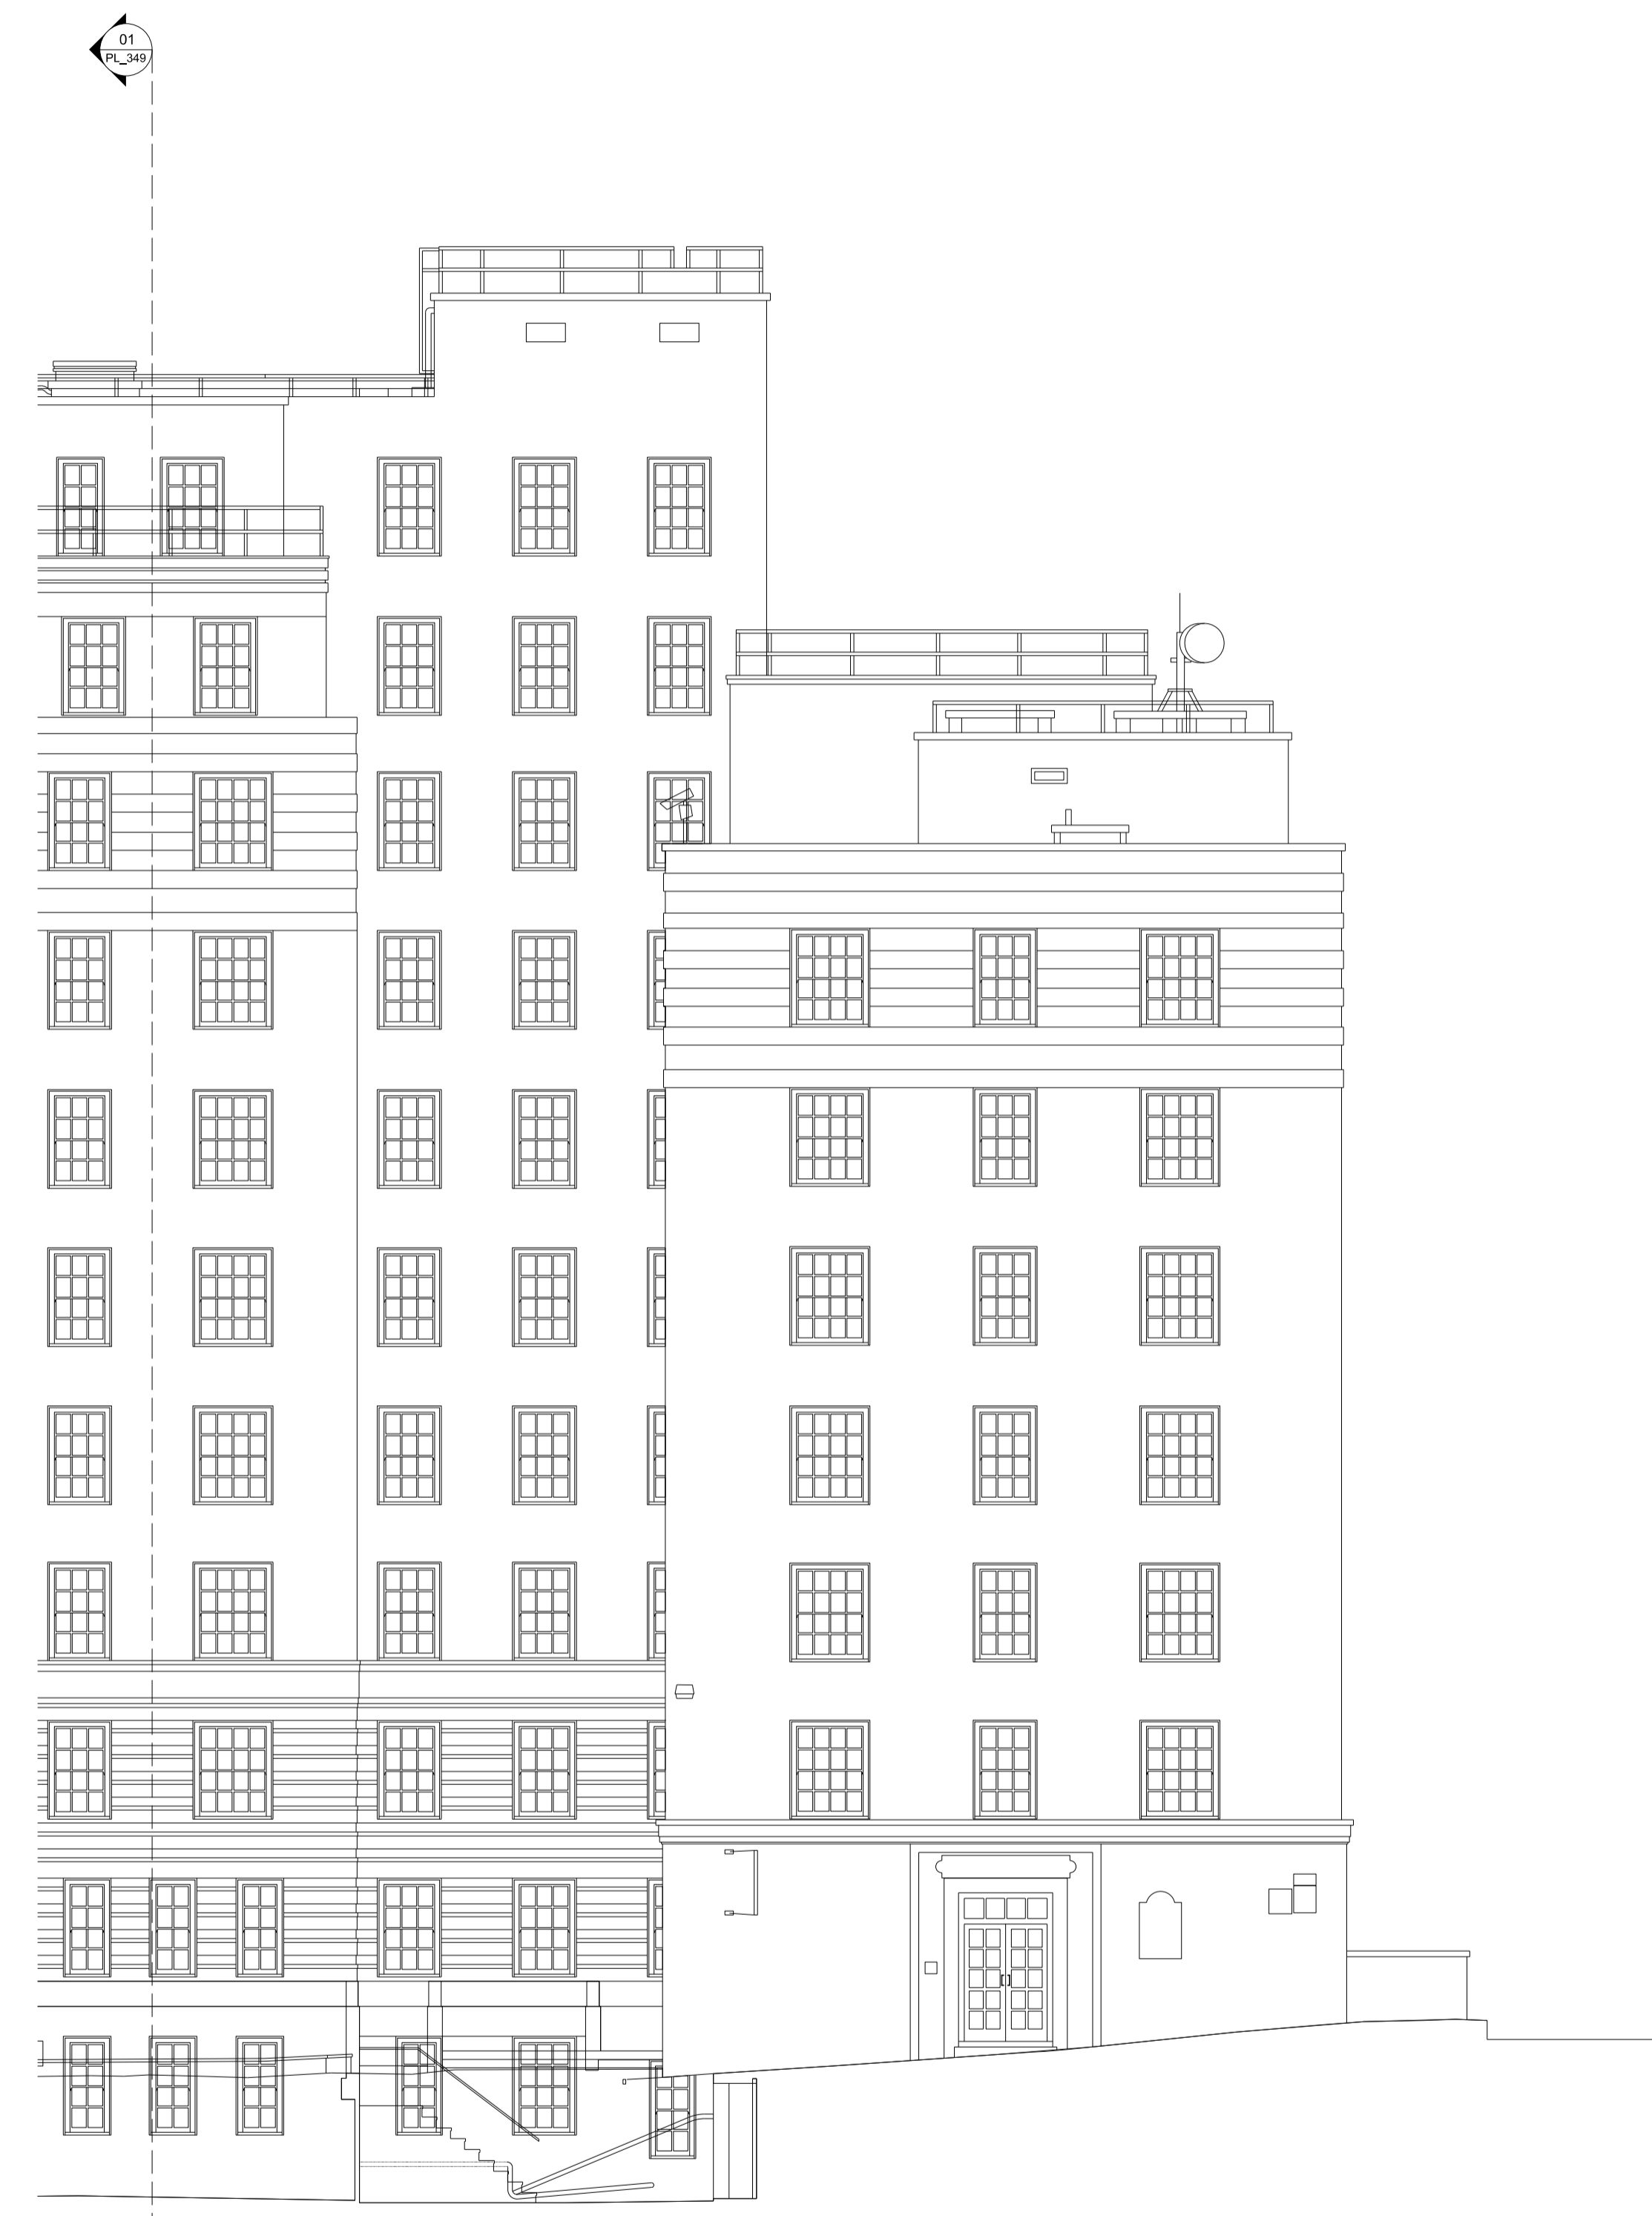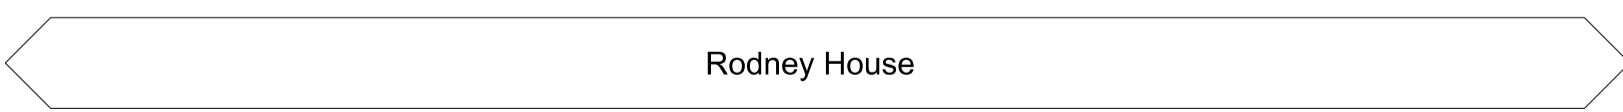

02 Rodney House Existing Elevation E-09
1:100

