


W3 Old English Vent Gardens					pot size	%	Density / m2	Bed 1 & 2 (Central)	Bed 3	Bed 4	Bed 5
Mix 2								22	12	14	30
Carex elata 'Aurea'	S	1	20	7			31	17	20	42	
Vinca minor 'alba'		1	15	9			30	16	19	41	
Liriope muscari		1	15	9			30	16	19	41	
Astrantia major 'Alba'		2	10	7			15	8	10	21	
Helleborus niger	S	2	20	9			40	22	25	54	
Lamium White Nancy	S	1	20	9			40	22	25	54	
Total per bed						100					
Mix 3									12	14	
Polypodium vulgare	S	2	15	12				22	25		
Polygonatum x hybridum (solomons seal)	S	2	10	7				8	10		
Astrantia major 'Alba'		2	15	7				13	15		
Stachys macrantha 'Superba'	S	2	20	7				17	20		
Sarcococca humilis	S	3	30	7				25	29		
Dryopteris felix mas	S	2	10	7				8	10		
Total per bed						100					
Overlay to 20%											
Digitalis alba		in groups of 3-7	100cc plug	15	12				22	22	
Digitalis purpurea		in groups of 3-8	100cc plug	15	12				22	22	
Central Vent Beds (X2)								22			
Trachelospermum jasminoides	S	3	10	0.75			2				
Passiflora caerulea	Sun	3	10	0.75			2				
Passiflora 'Amethyst Lavender Lady'	Part Shade	3	10	0.75			2				
Clematis 'Lasurstern'	Part Shade	3	10	0.75			2				
Jasminum officinale	Sun	3	10	0.75			2				
Clematis Countess of Wessex	Sun	3	10	0.75			2				
Clematis Jackmanii Purpurea	Sun	3	10	0.75			2				
ground cover	Rosa 'Dame Judi Dench' (Apricot orange)	Part S	6	10	0.75		2				
ground cover	Rosa Rushing Stream	Part S	6	10	0.75		2				
ground cover	Rosa Flower Carpet (pink)	Part S	6	10	0.75		2				
ground cover	Rosa Grouse white/pinkish	Part S	6	10	0.75		2				
	Vitis Black Hamburg		3	counted			3				

35 (UTL) D O L P H I N S Q

NB: Refer CDM Information inc in Hazard Mgt Record. There is a requirement to replace topsoil due to low levels of contamination by asbestos. 300mm topsoil to be replaced in all planting beds, except under the canopies of mature trees or shrubs that are to be retained. Refer Specification Q28, 30 & Q31.

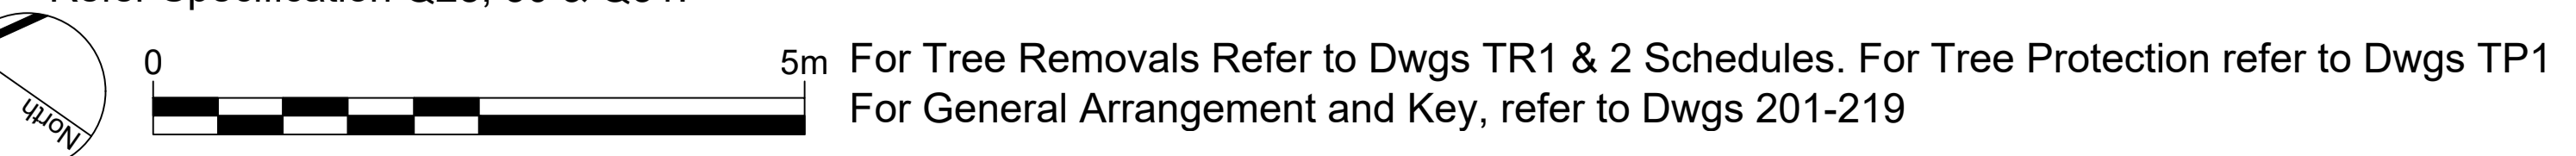

REVISION	PROJECT Dolphin Square	CLIENT AXA - IM	
A: First Issue: 1.11.21 B: PLANNING Issue: 16.11.21	DRAWING Proposed Softworks Plan - W3	SCALE 1:100 @A1	
	DRAWING NO. 035_314	DRAWN SP	
			e: sally@sp-la.co.uk t: +44 (0) 7905 960155