



01 CENTRAL BLOCKWORK PLANTER
SLATTED SEATING TO SURROUND SCALE 1:5

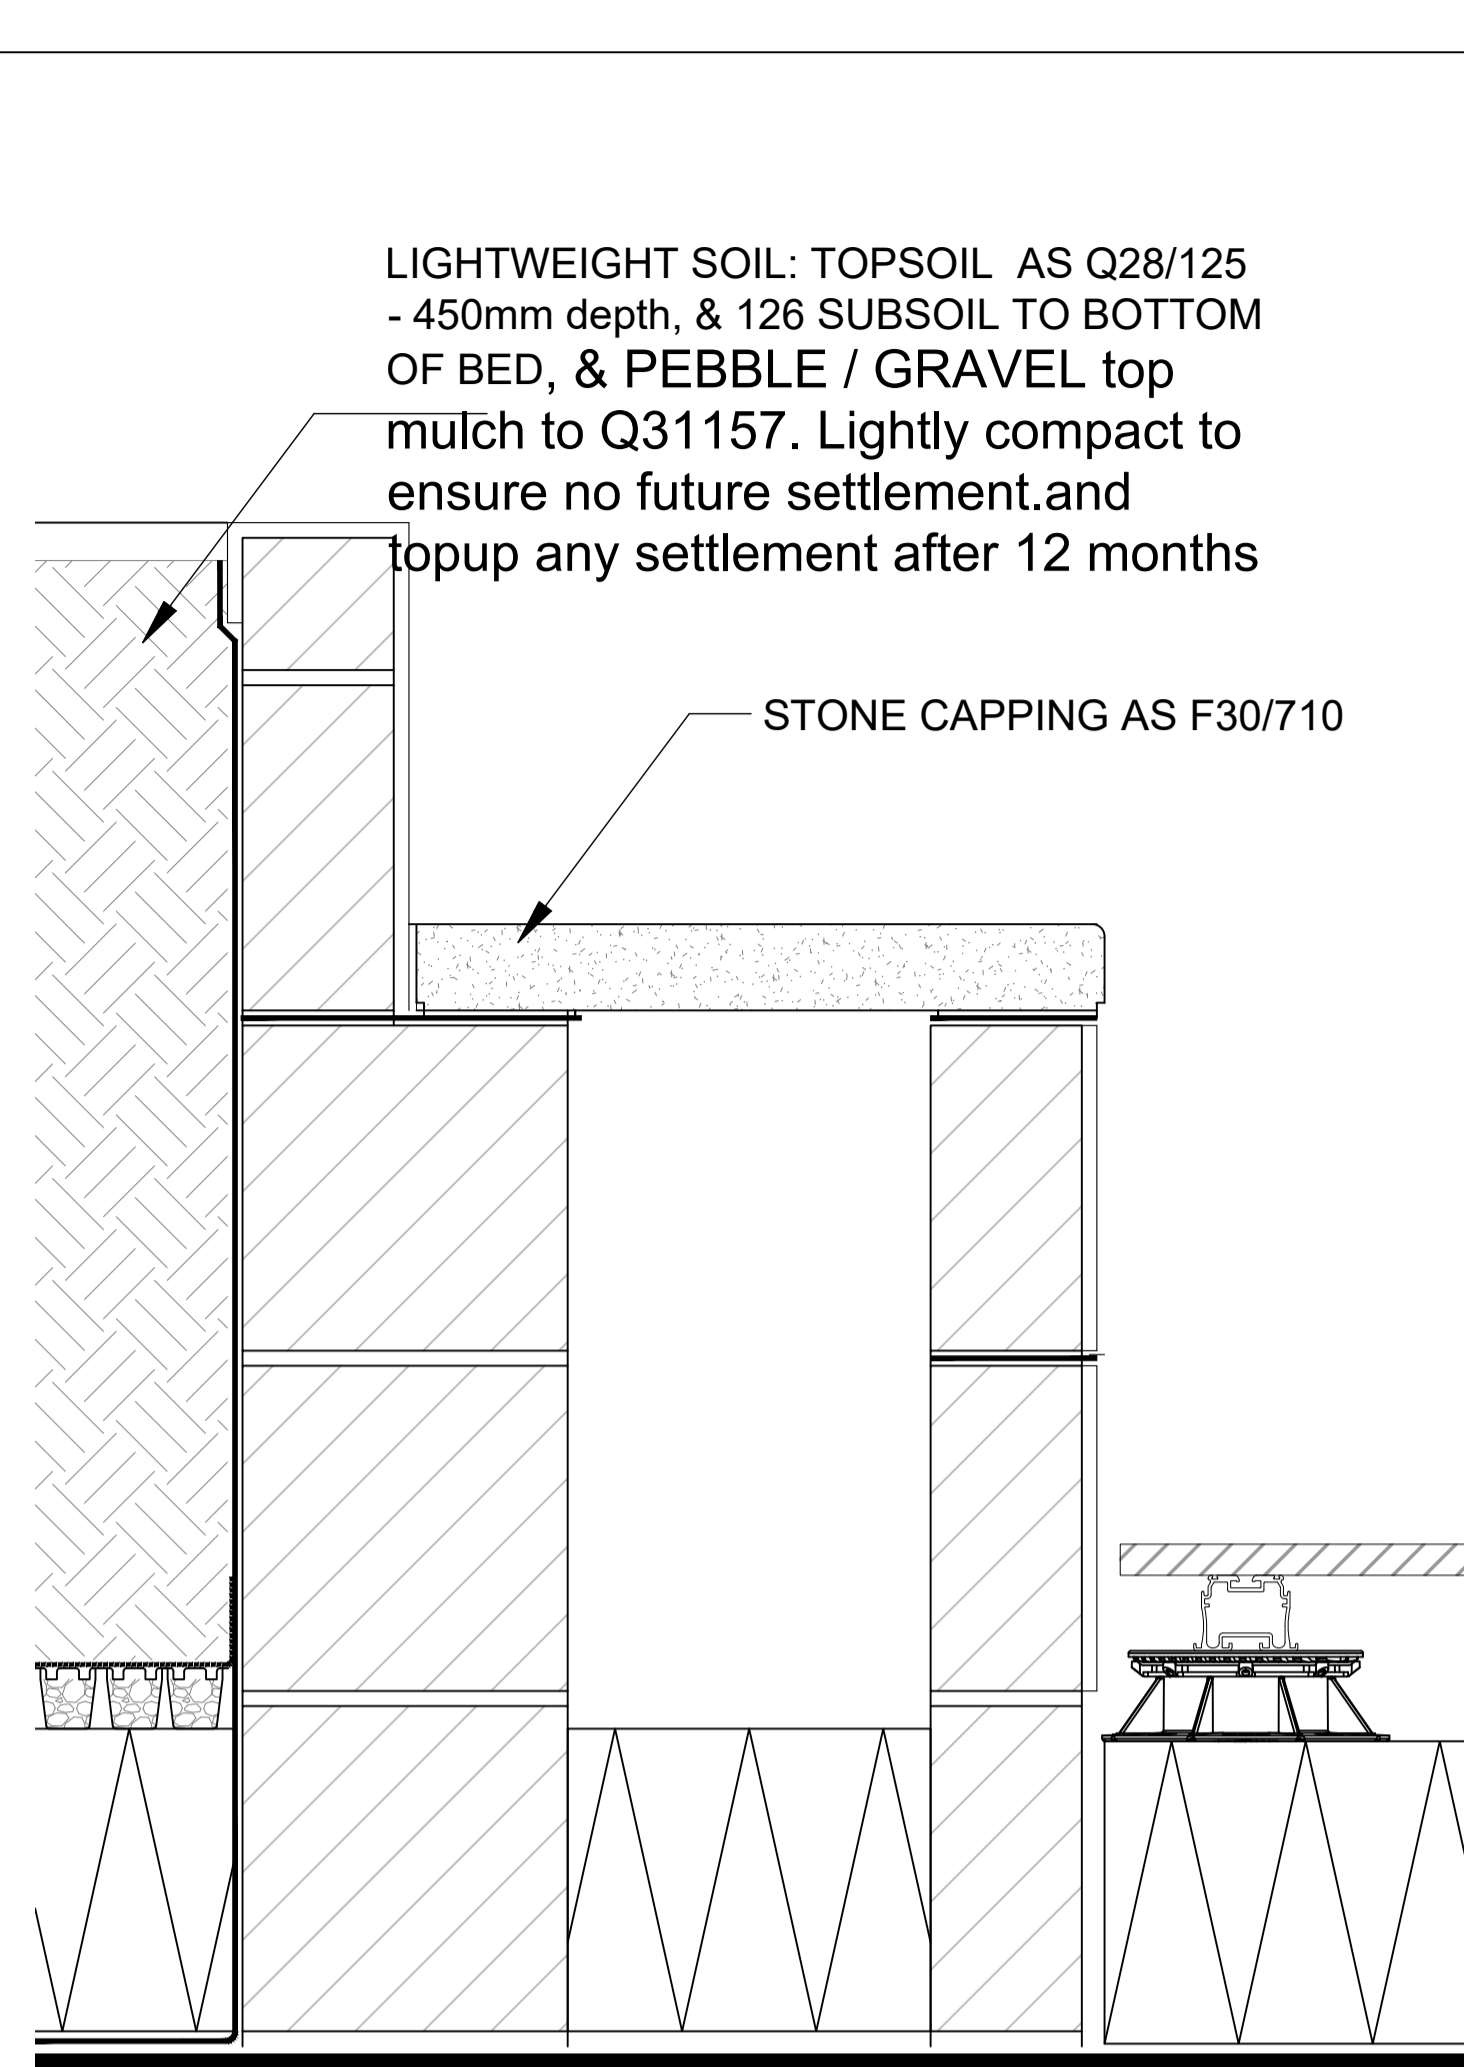


02 TALL PLANTER
STONE SEATING TO SURROUND SCALE 1:5

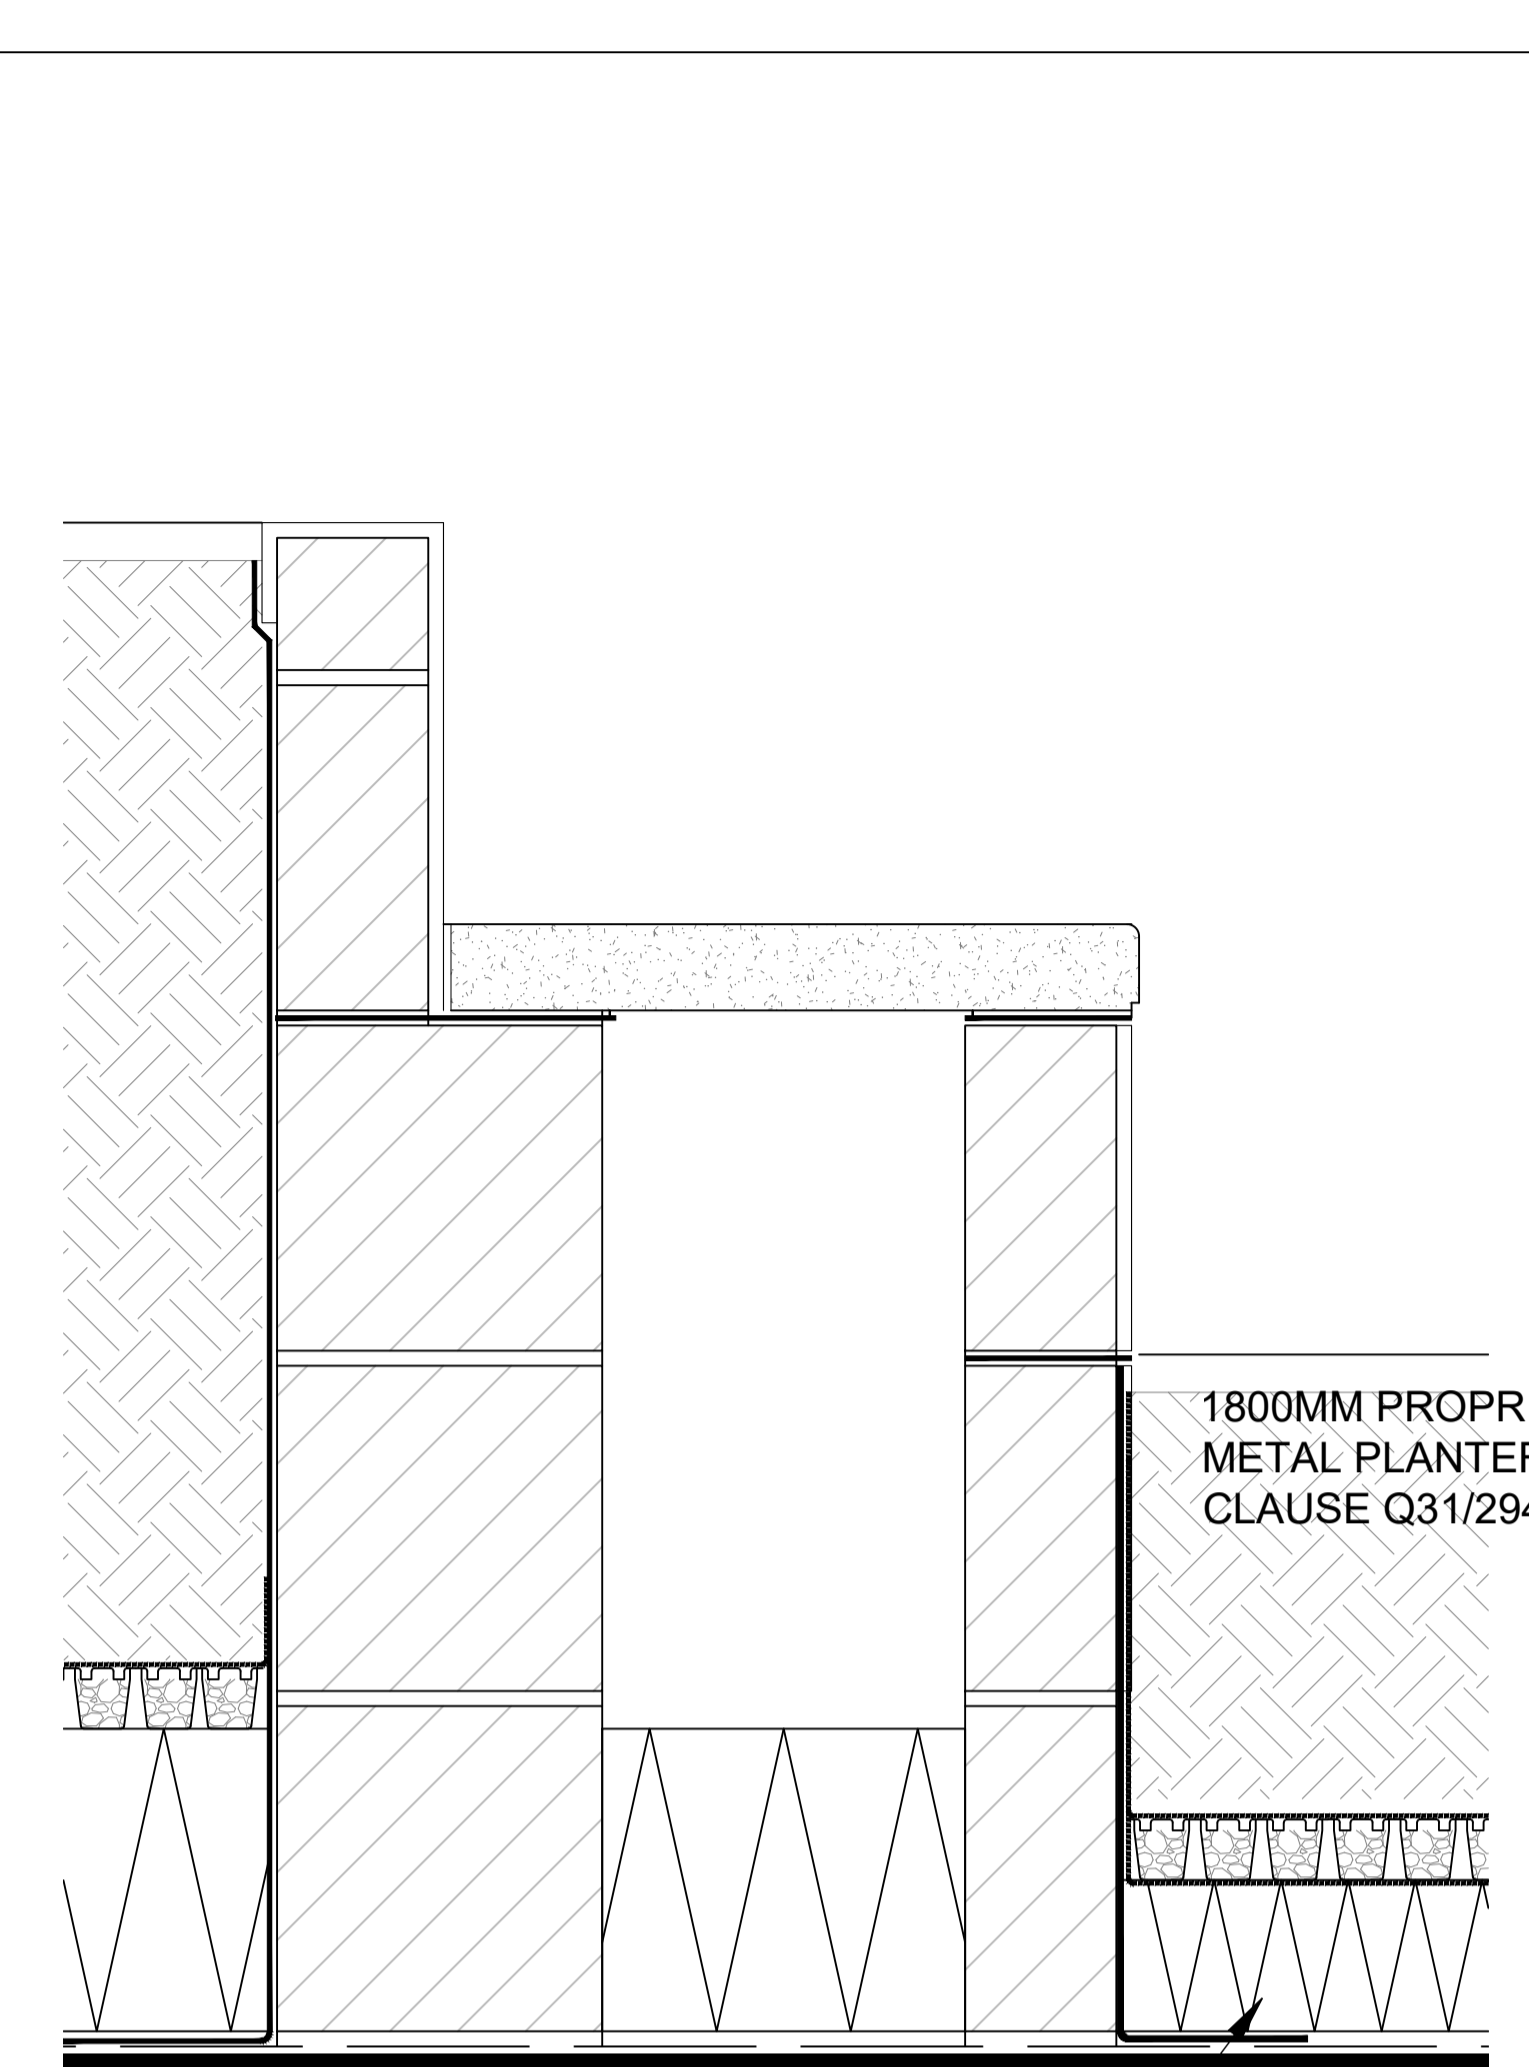

03 TALL PLANTER
SURROUND + LOW PLANTER SCALE 1:5




04 LOW PLANTER
JUNCTION WITH PAVING SCALE 1:5

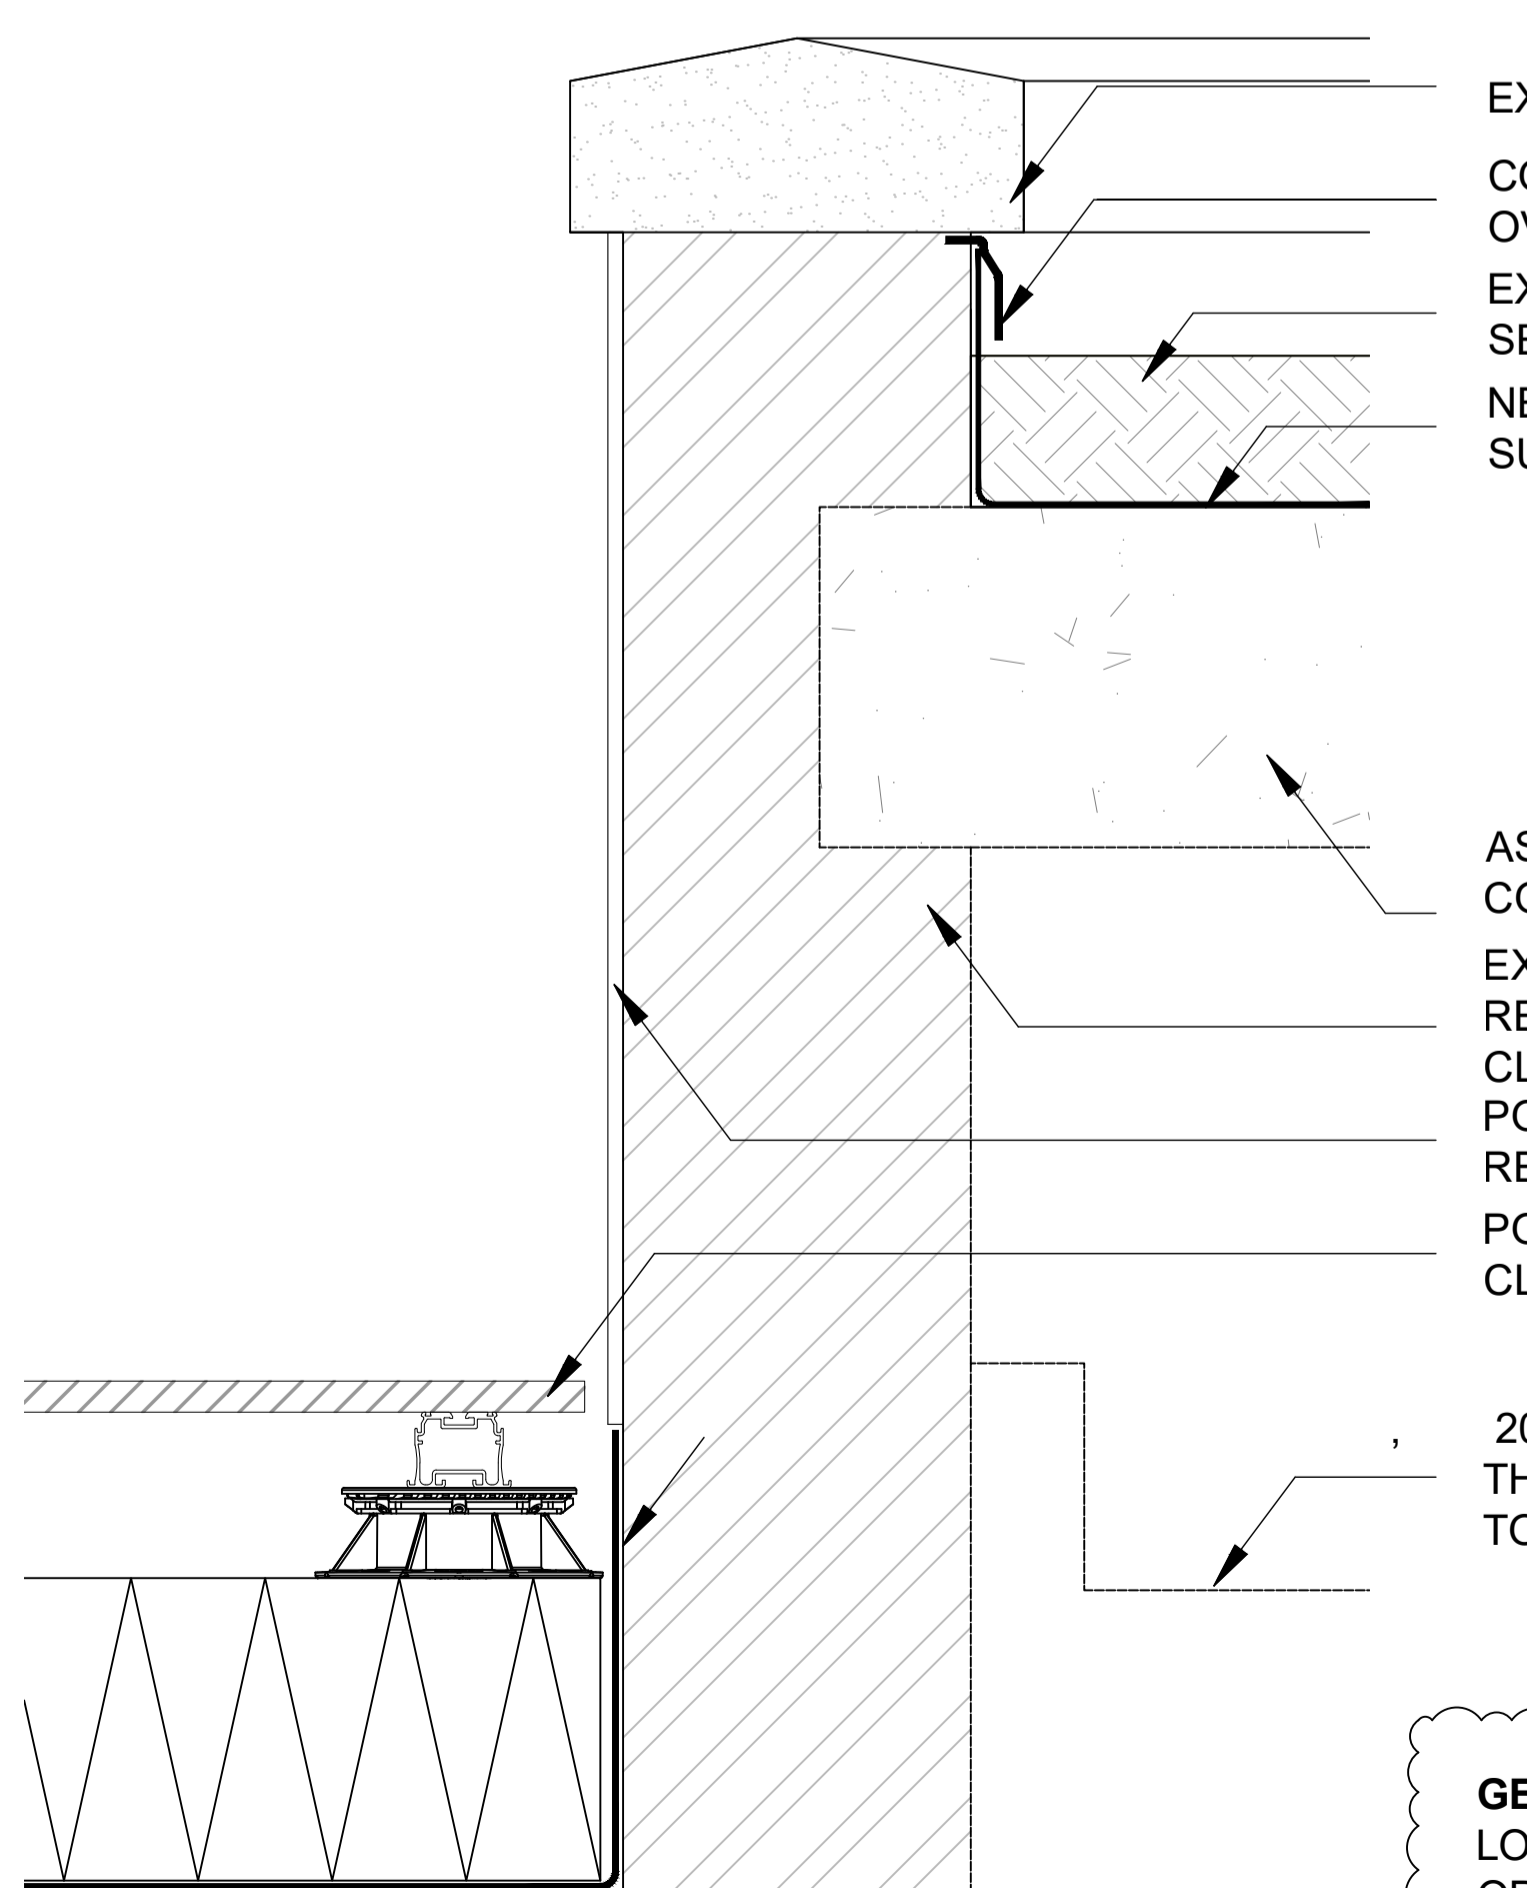

05 CENTRAL PLANTER
STONE SURROUND SCALE 1:5


GENERAL NOTE:-
LOWEST COURSE OF ALL BLOCKWORK LAID WITH OPEN JOINTS TO HEIGHT OF 100MM TO ALLOW DRAINAGE
D: 08.11.21 RIBA 4 Addendum Issue

Read in conjunction with Dwg Nos 035_251 + 253 for detail locations.

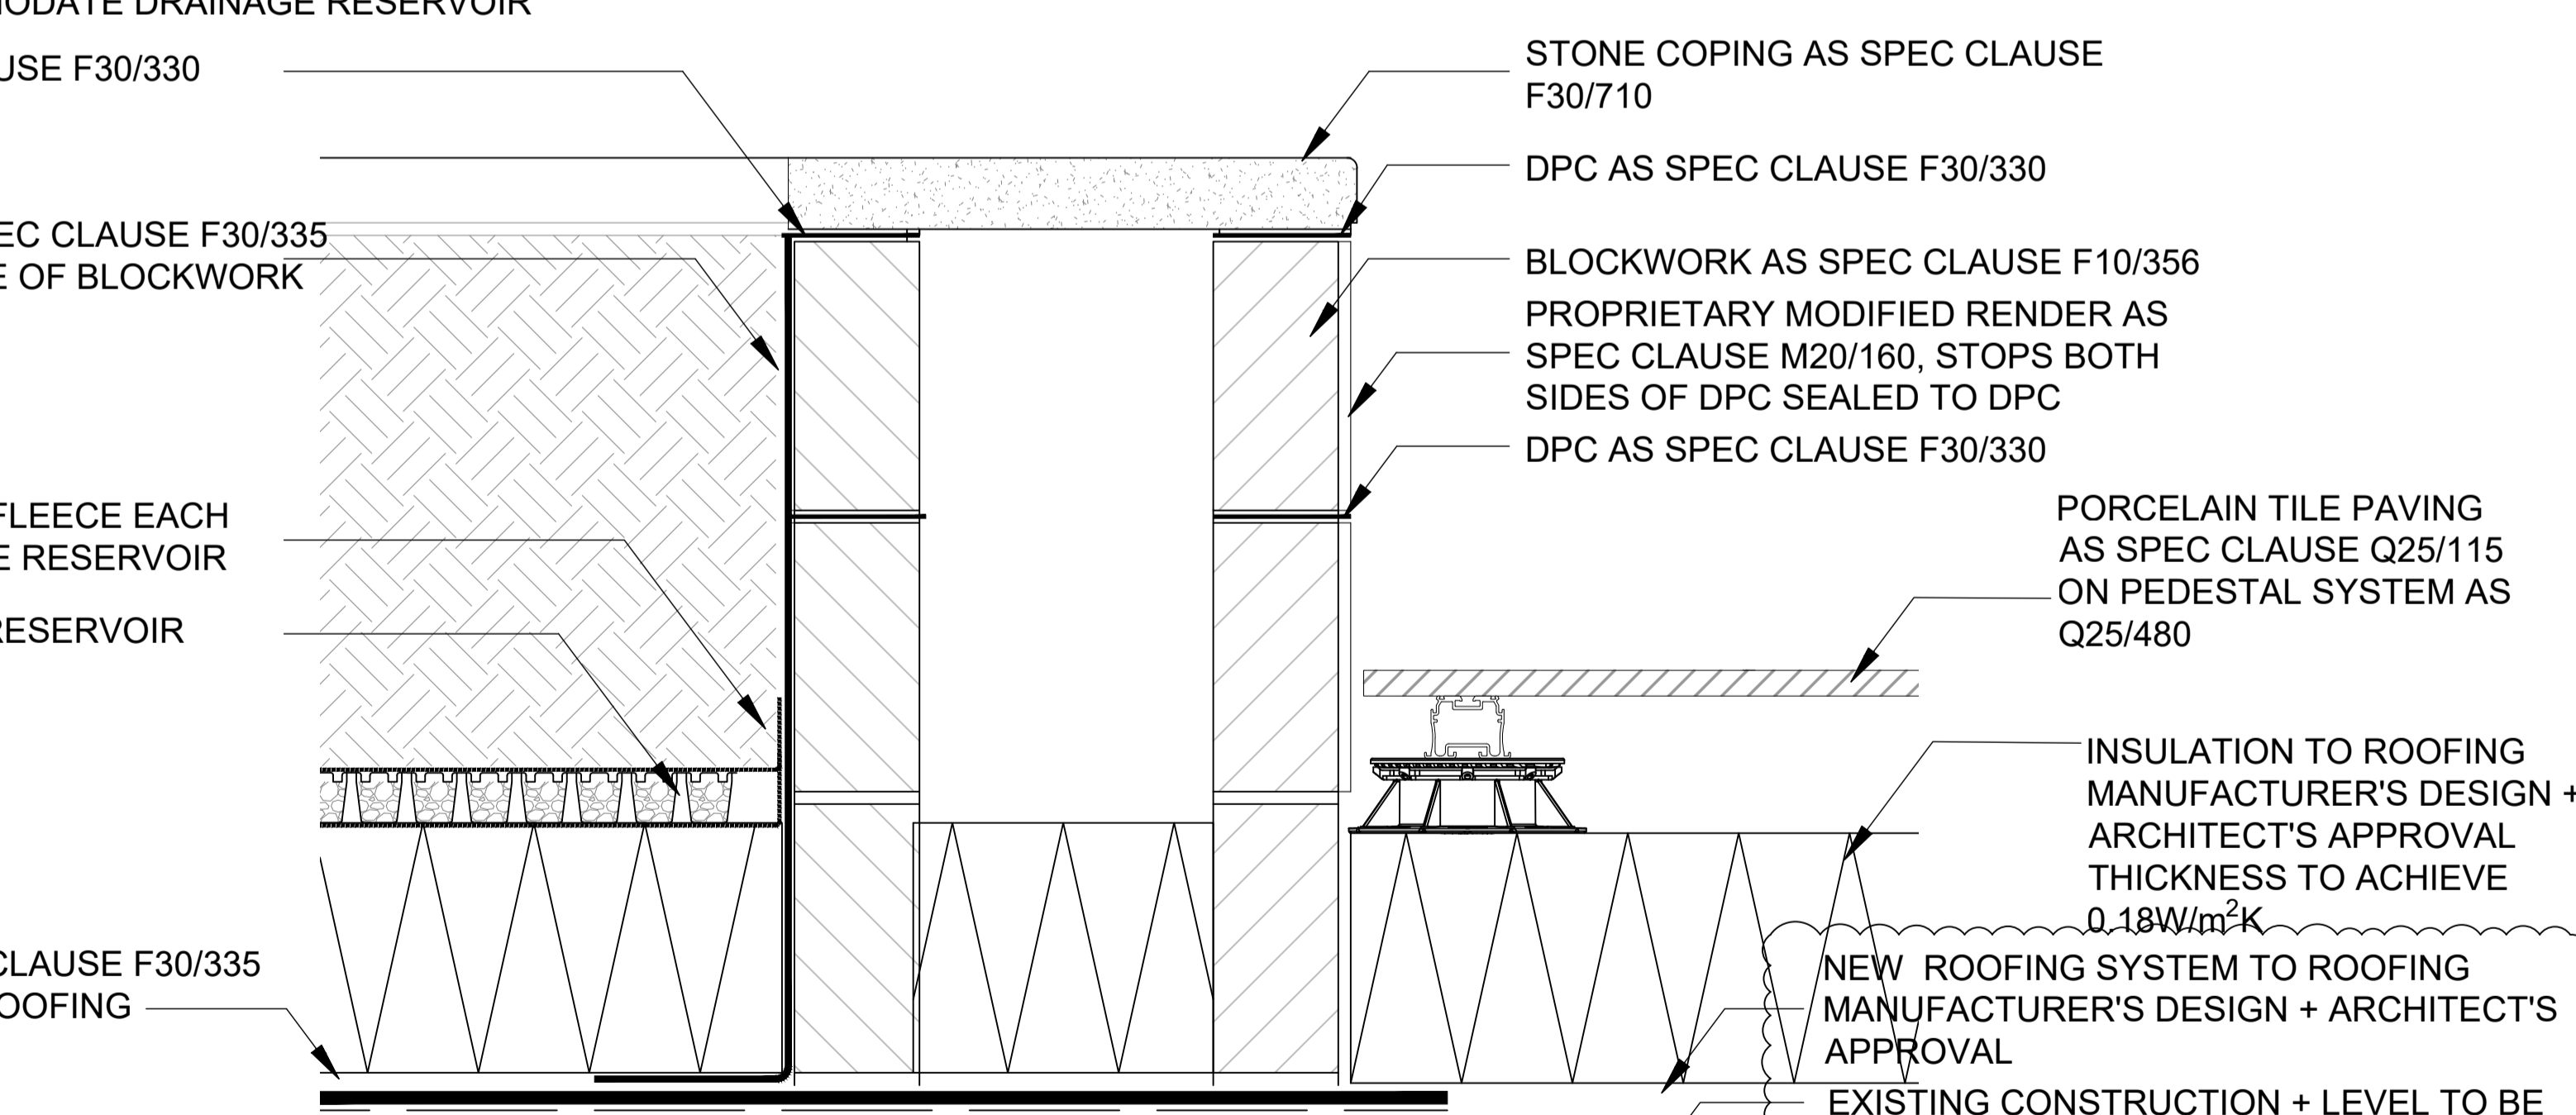

05 CENTRAL PLANTER
STONE SURROUND SCALE 1:5

REVISION	PROJECT	DOLPHIN SQUARE	CLIENT	AXA IM
A: First Issue: 01.09.21 - FOR DISCUSSION B: 14.9.21 Draft RIBA 4 issue C: 14.10.21 RIBA 4 issue D: 08.11.21 RIBA 4 Addendum Issue E: 16.11.21: ISSUE FOR PLANNING	DRAWING	Moroccan Garden Details sheet 4 : Central Area	SCALE	1:5
	DRAWING NO.	035_257	DRAWN	KR

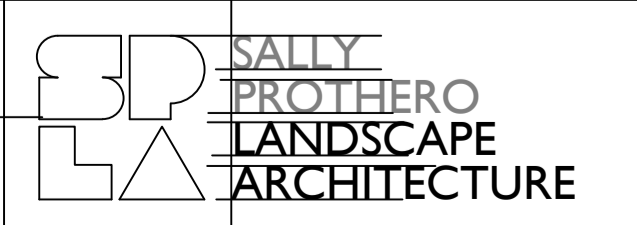

e: sally@sp-la.co.uk
t: +44 (0) 7905 960155