




01 VENT HOUSING SCREENS TO E3 + W3 SECTION SCALE 1:50

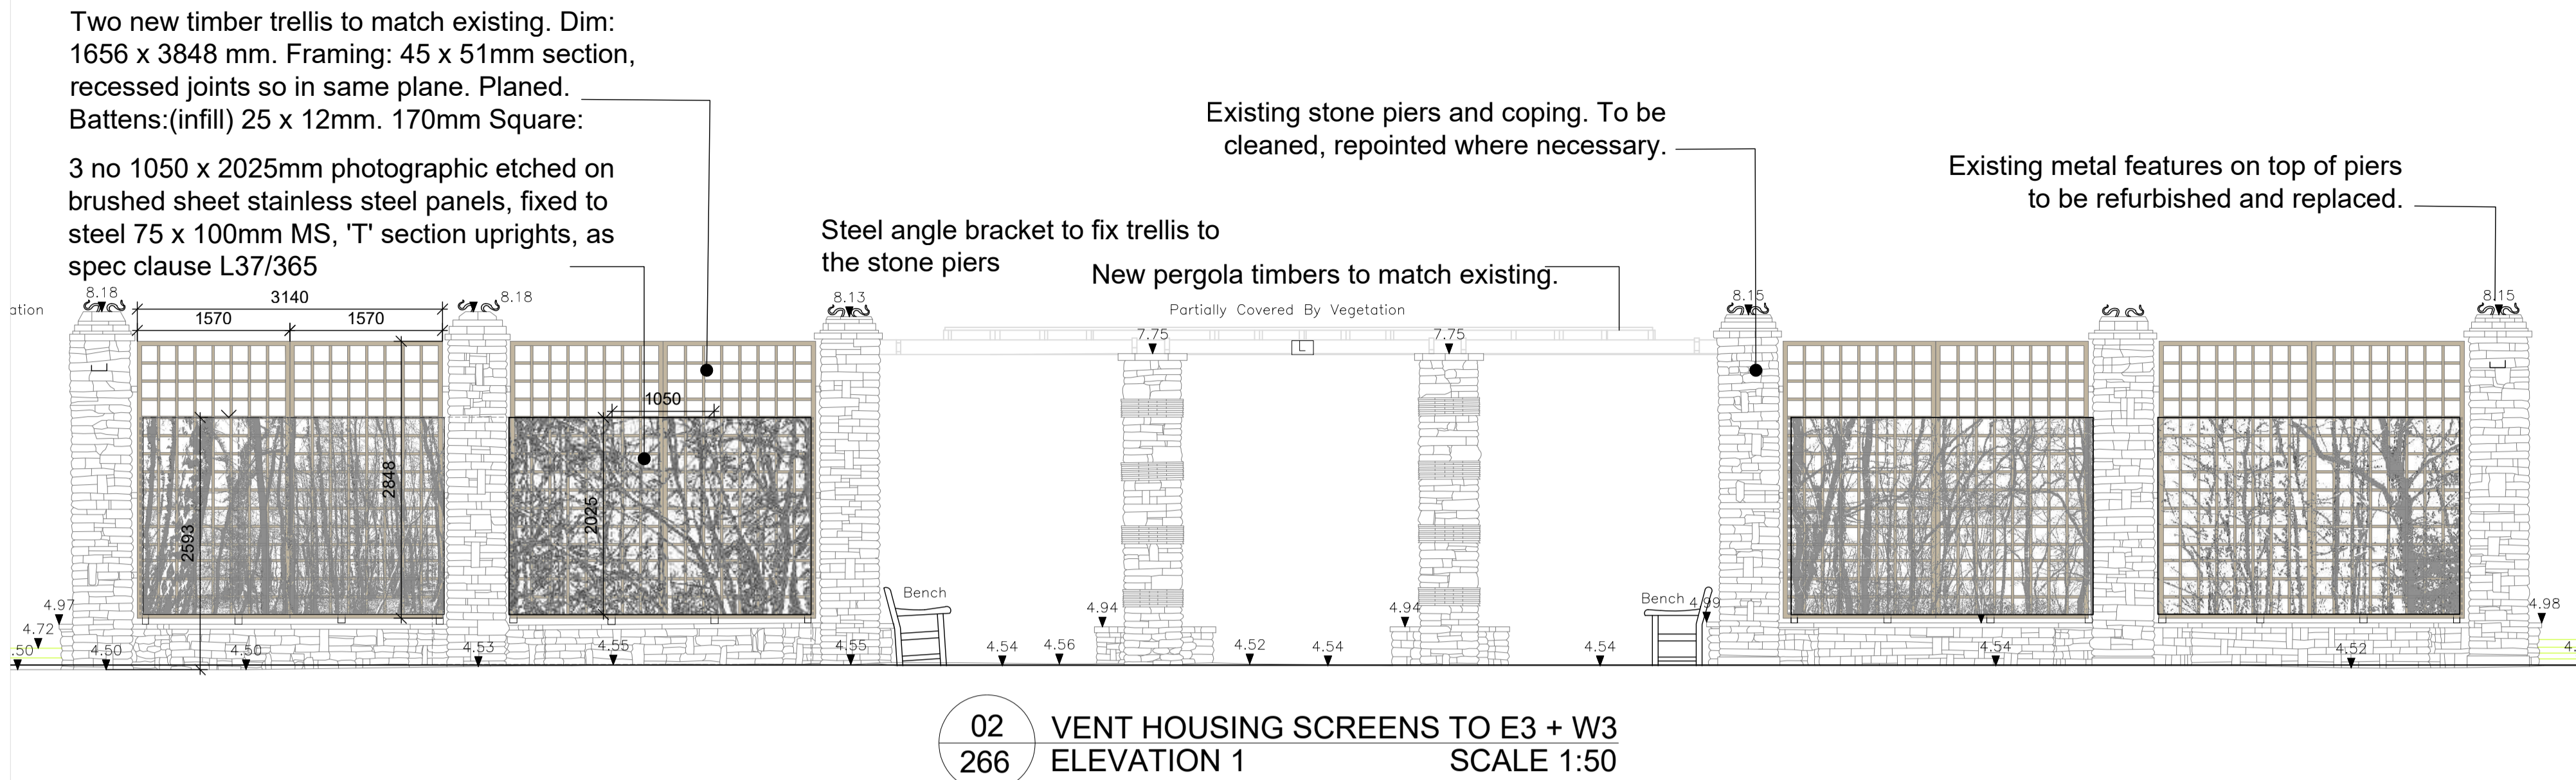


02 VENT HOUSING SCREENS TO E3 + W3 ELEVATION 1 SCALE 1:50

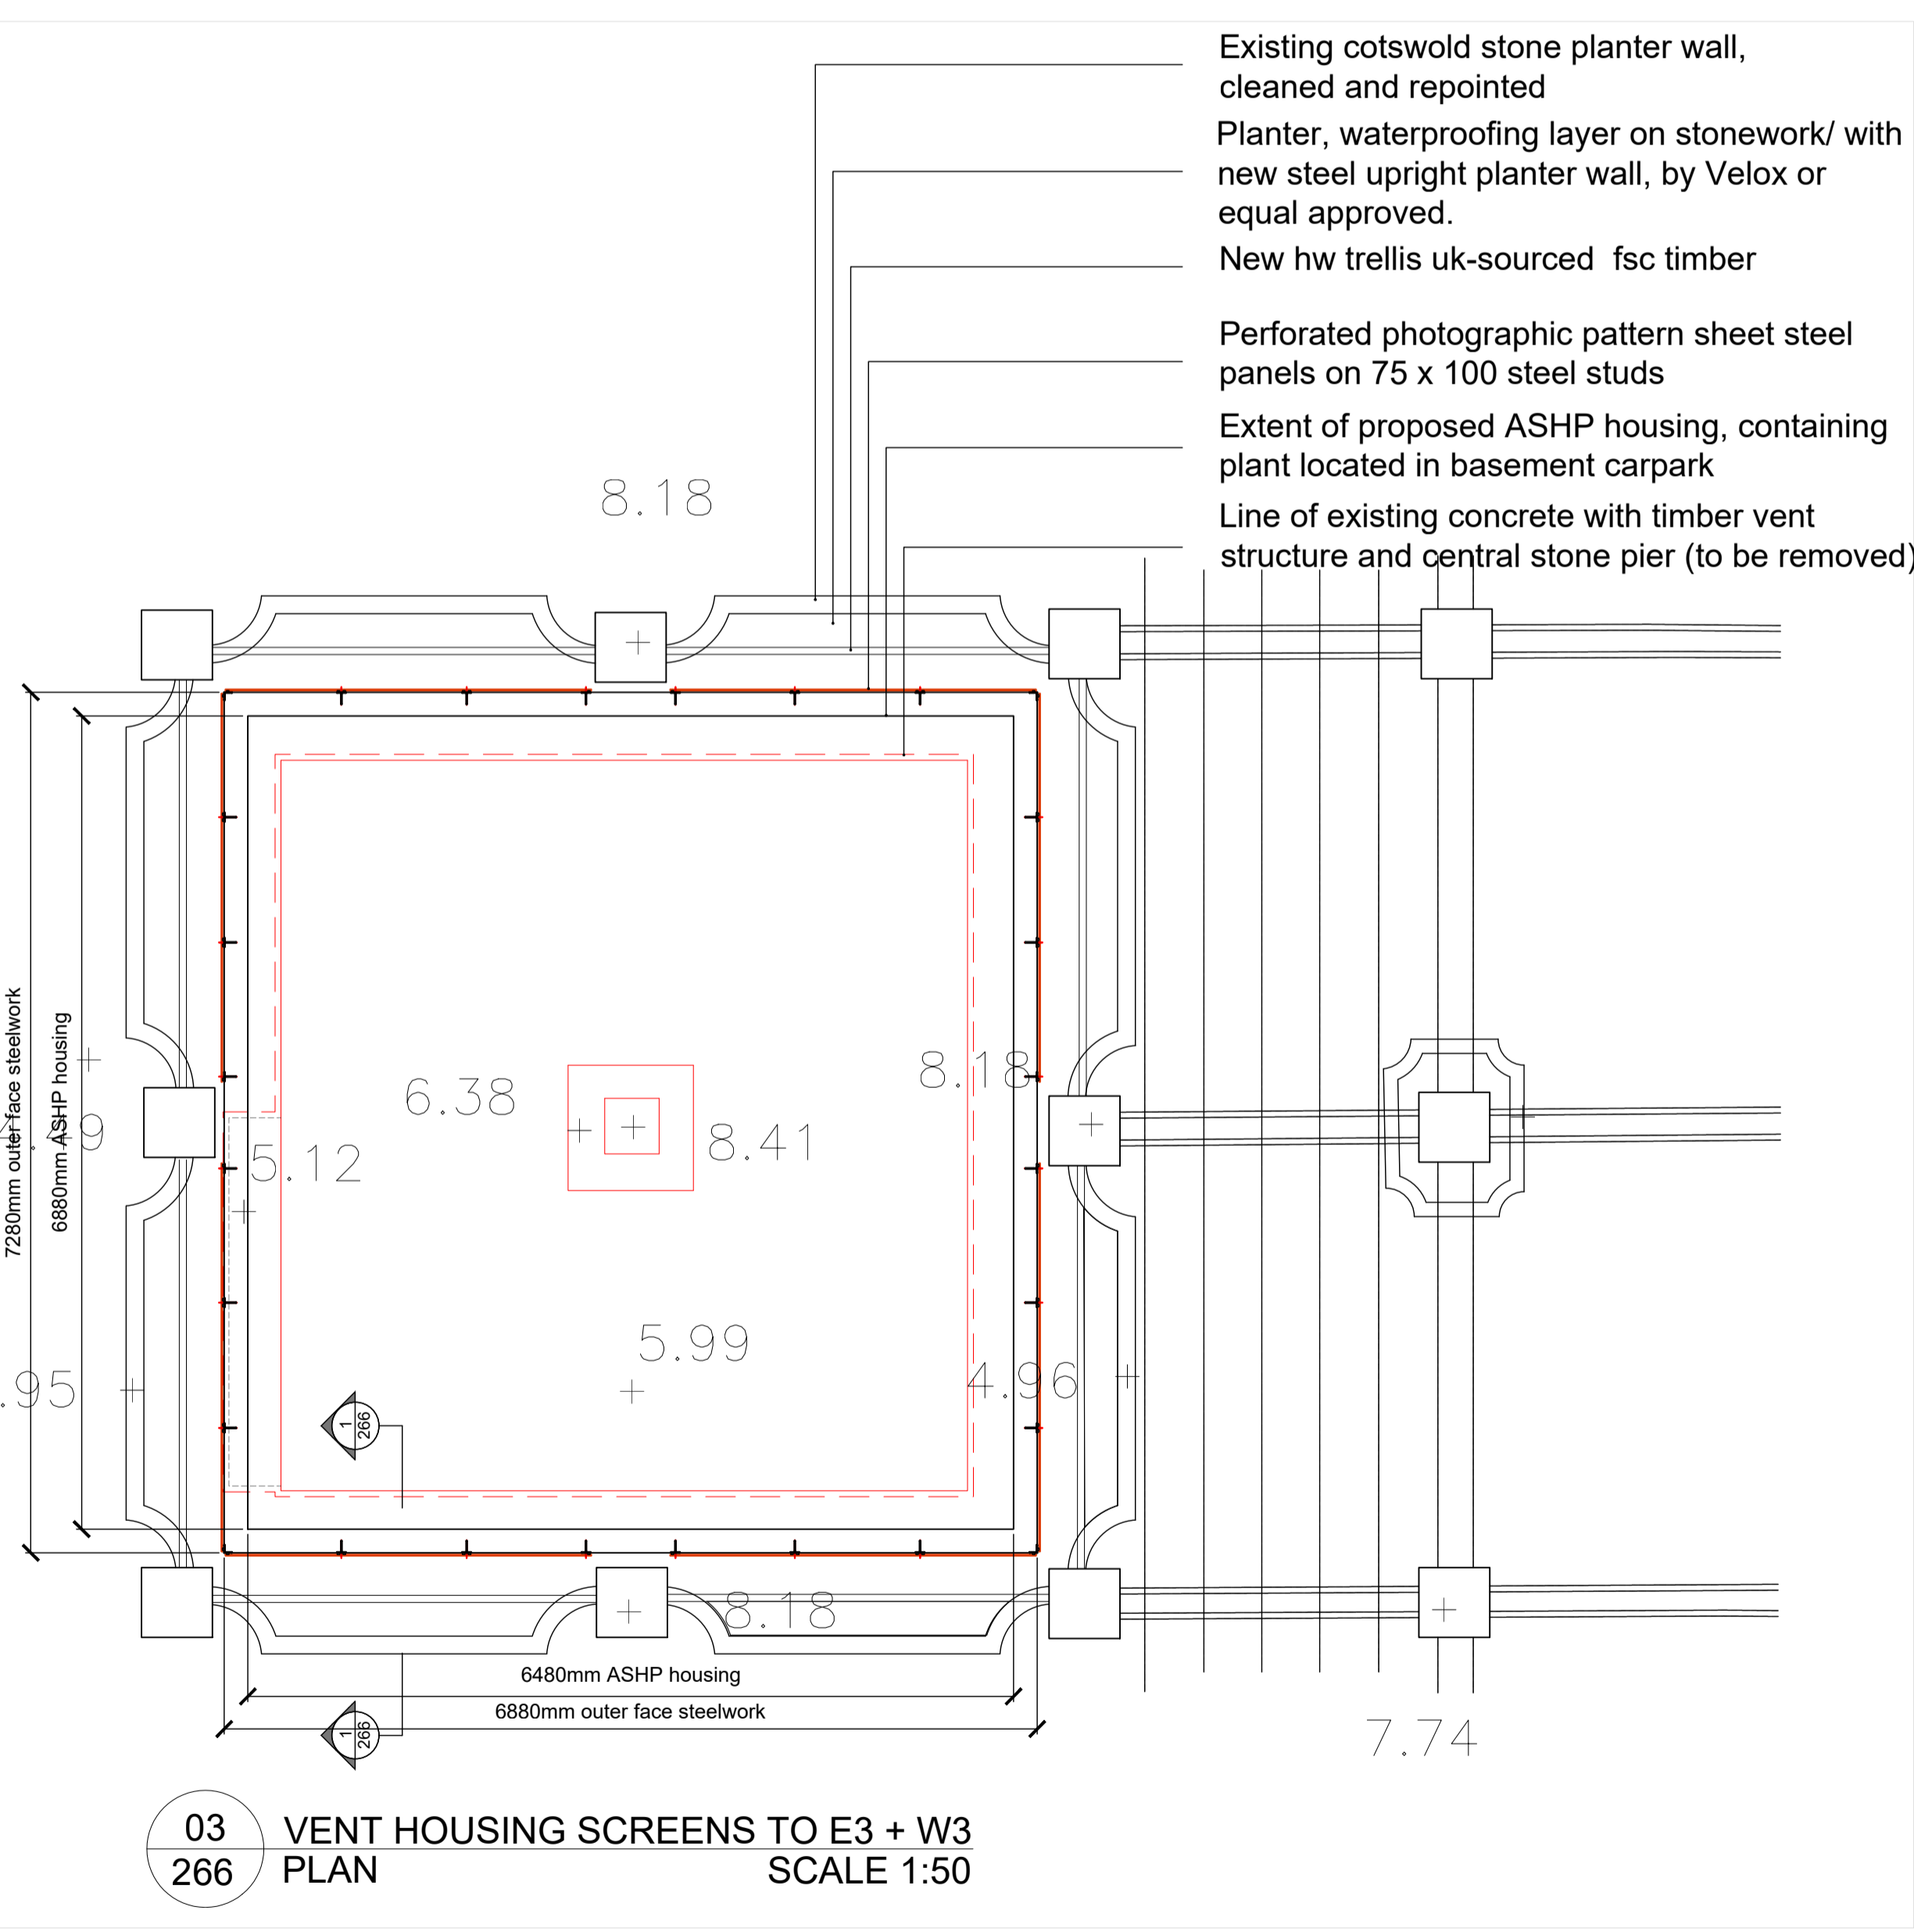


03 VENT HOUSING SCREENS TO E3 + W3 PLAN SCALE 1:50

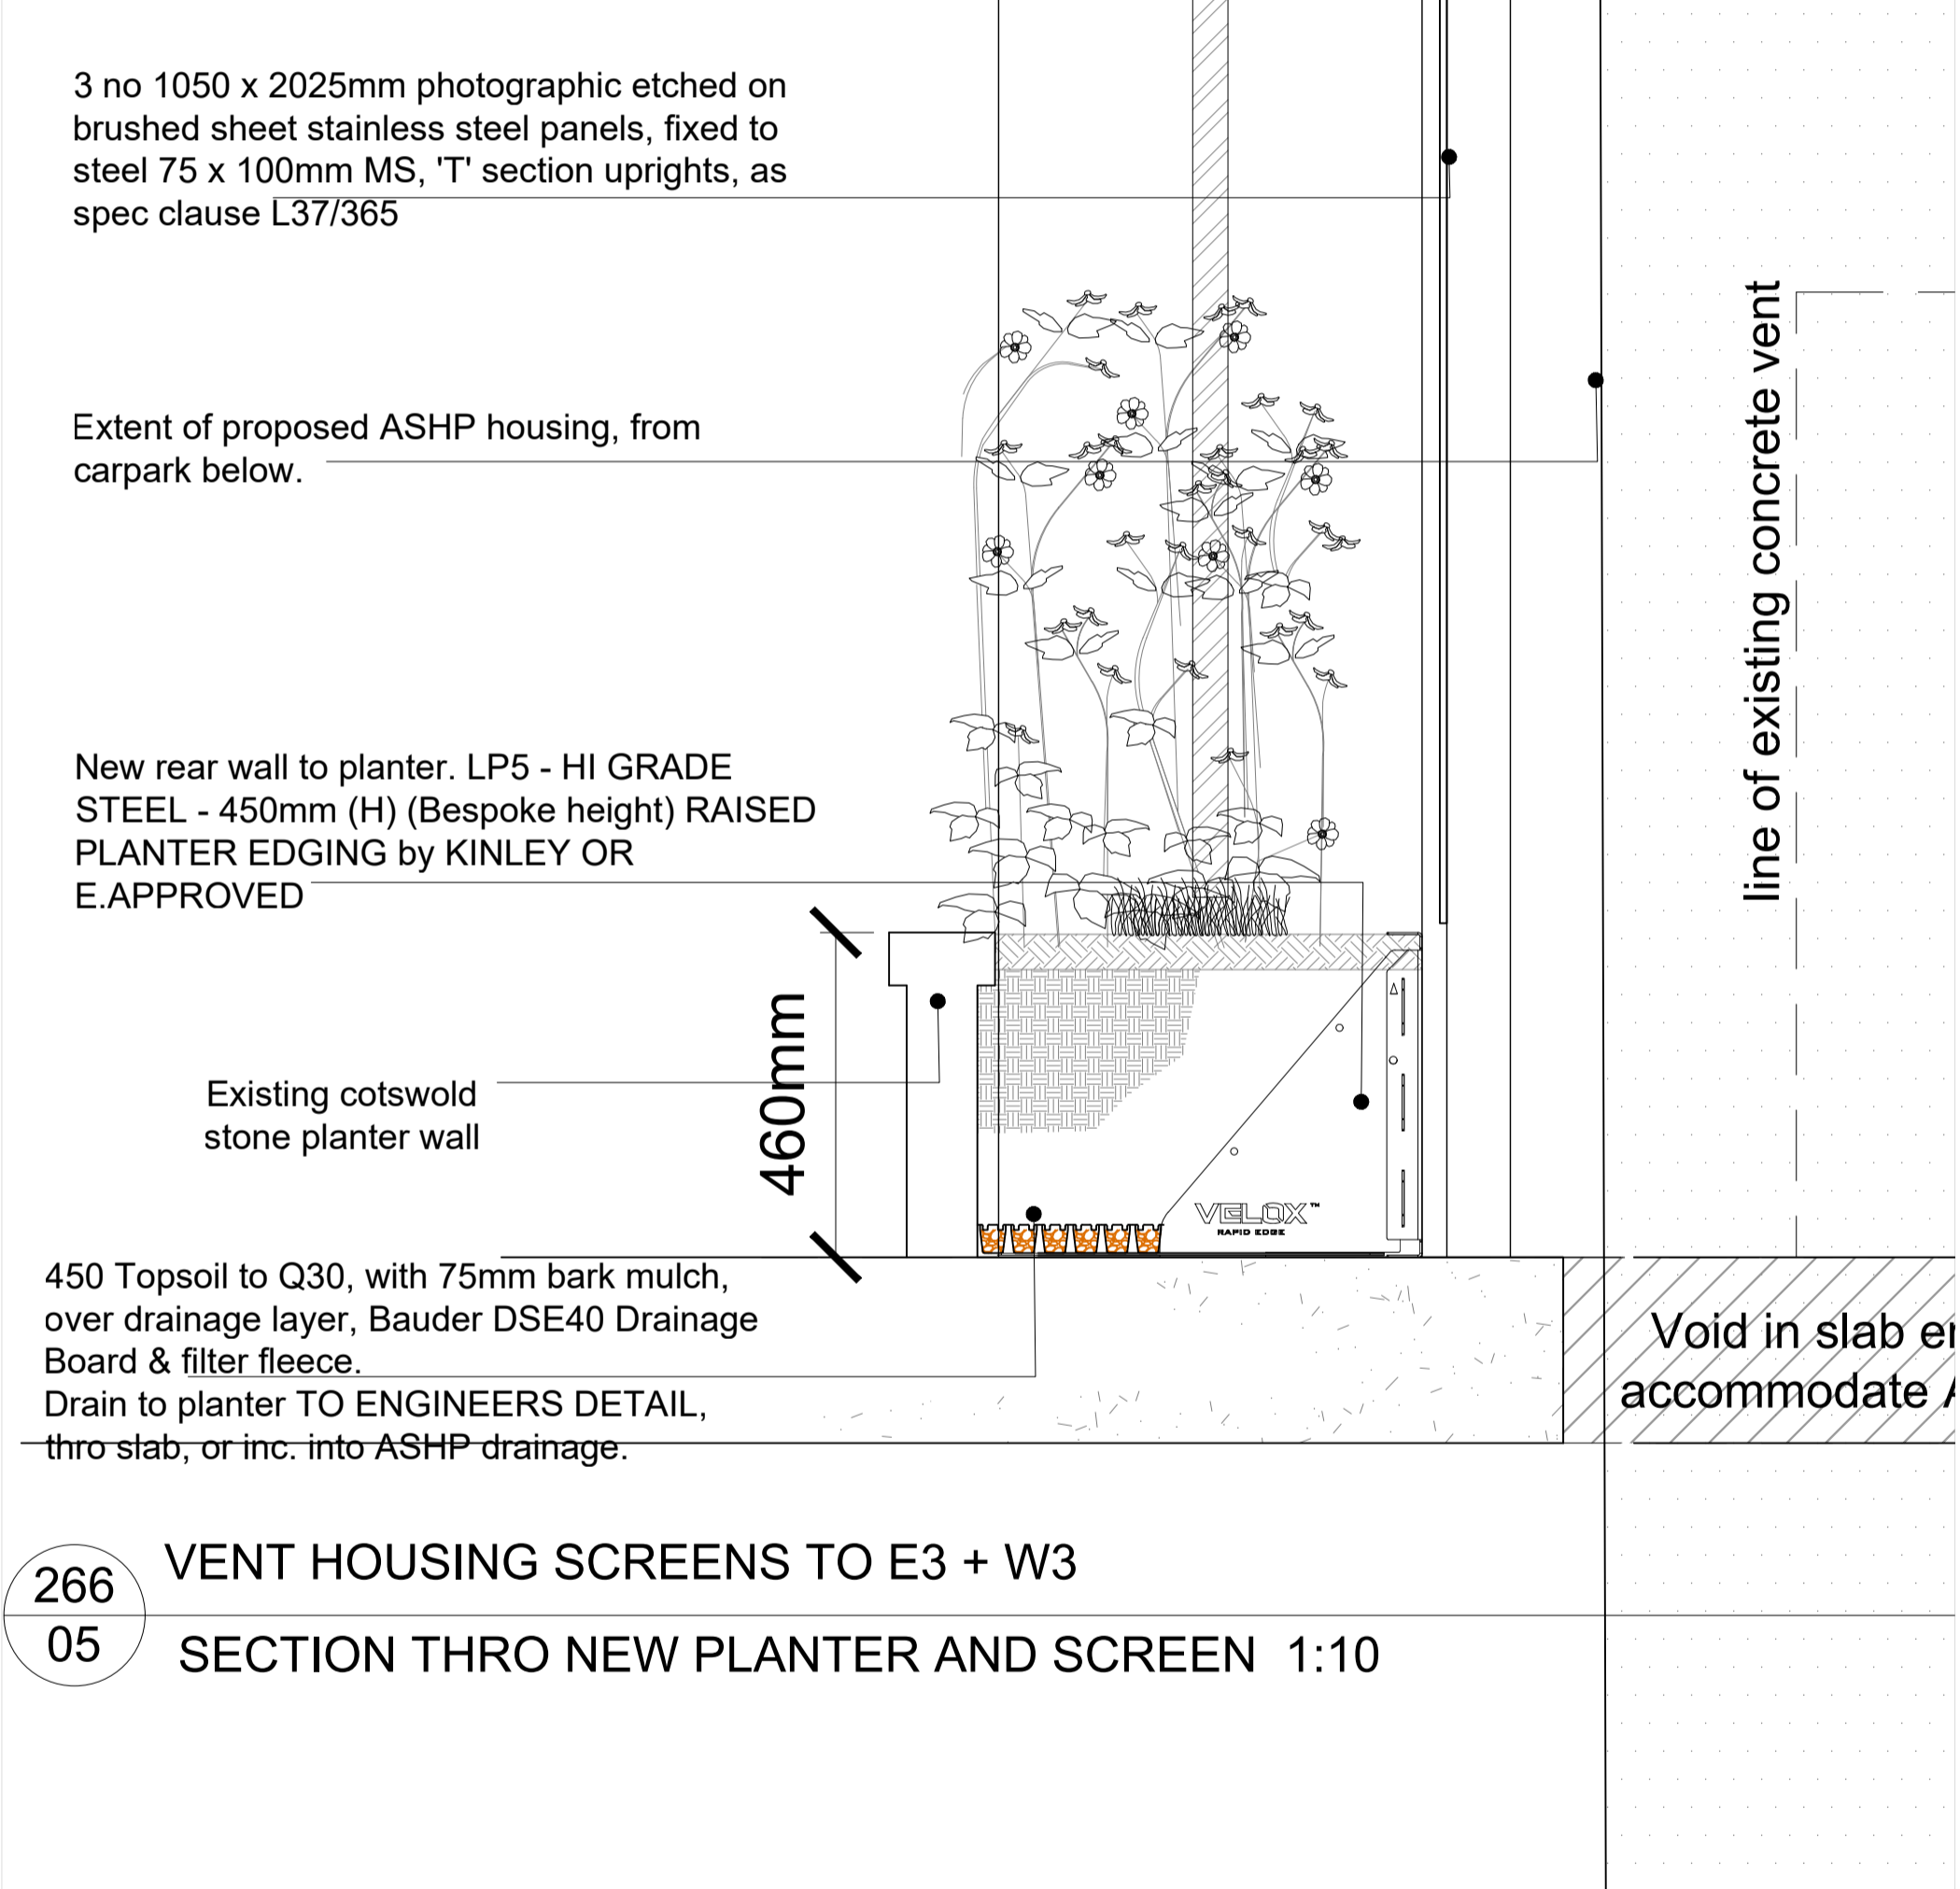


05 SECTION THRO NEW PLANTER AND SCREEN 1:10

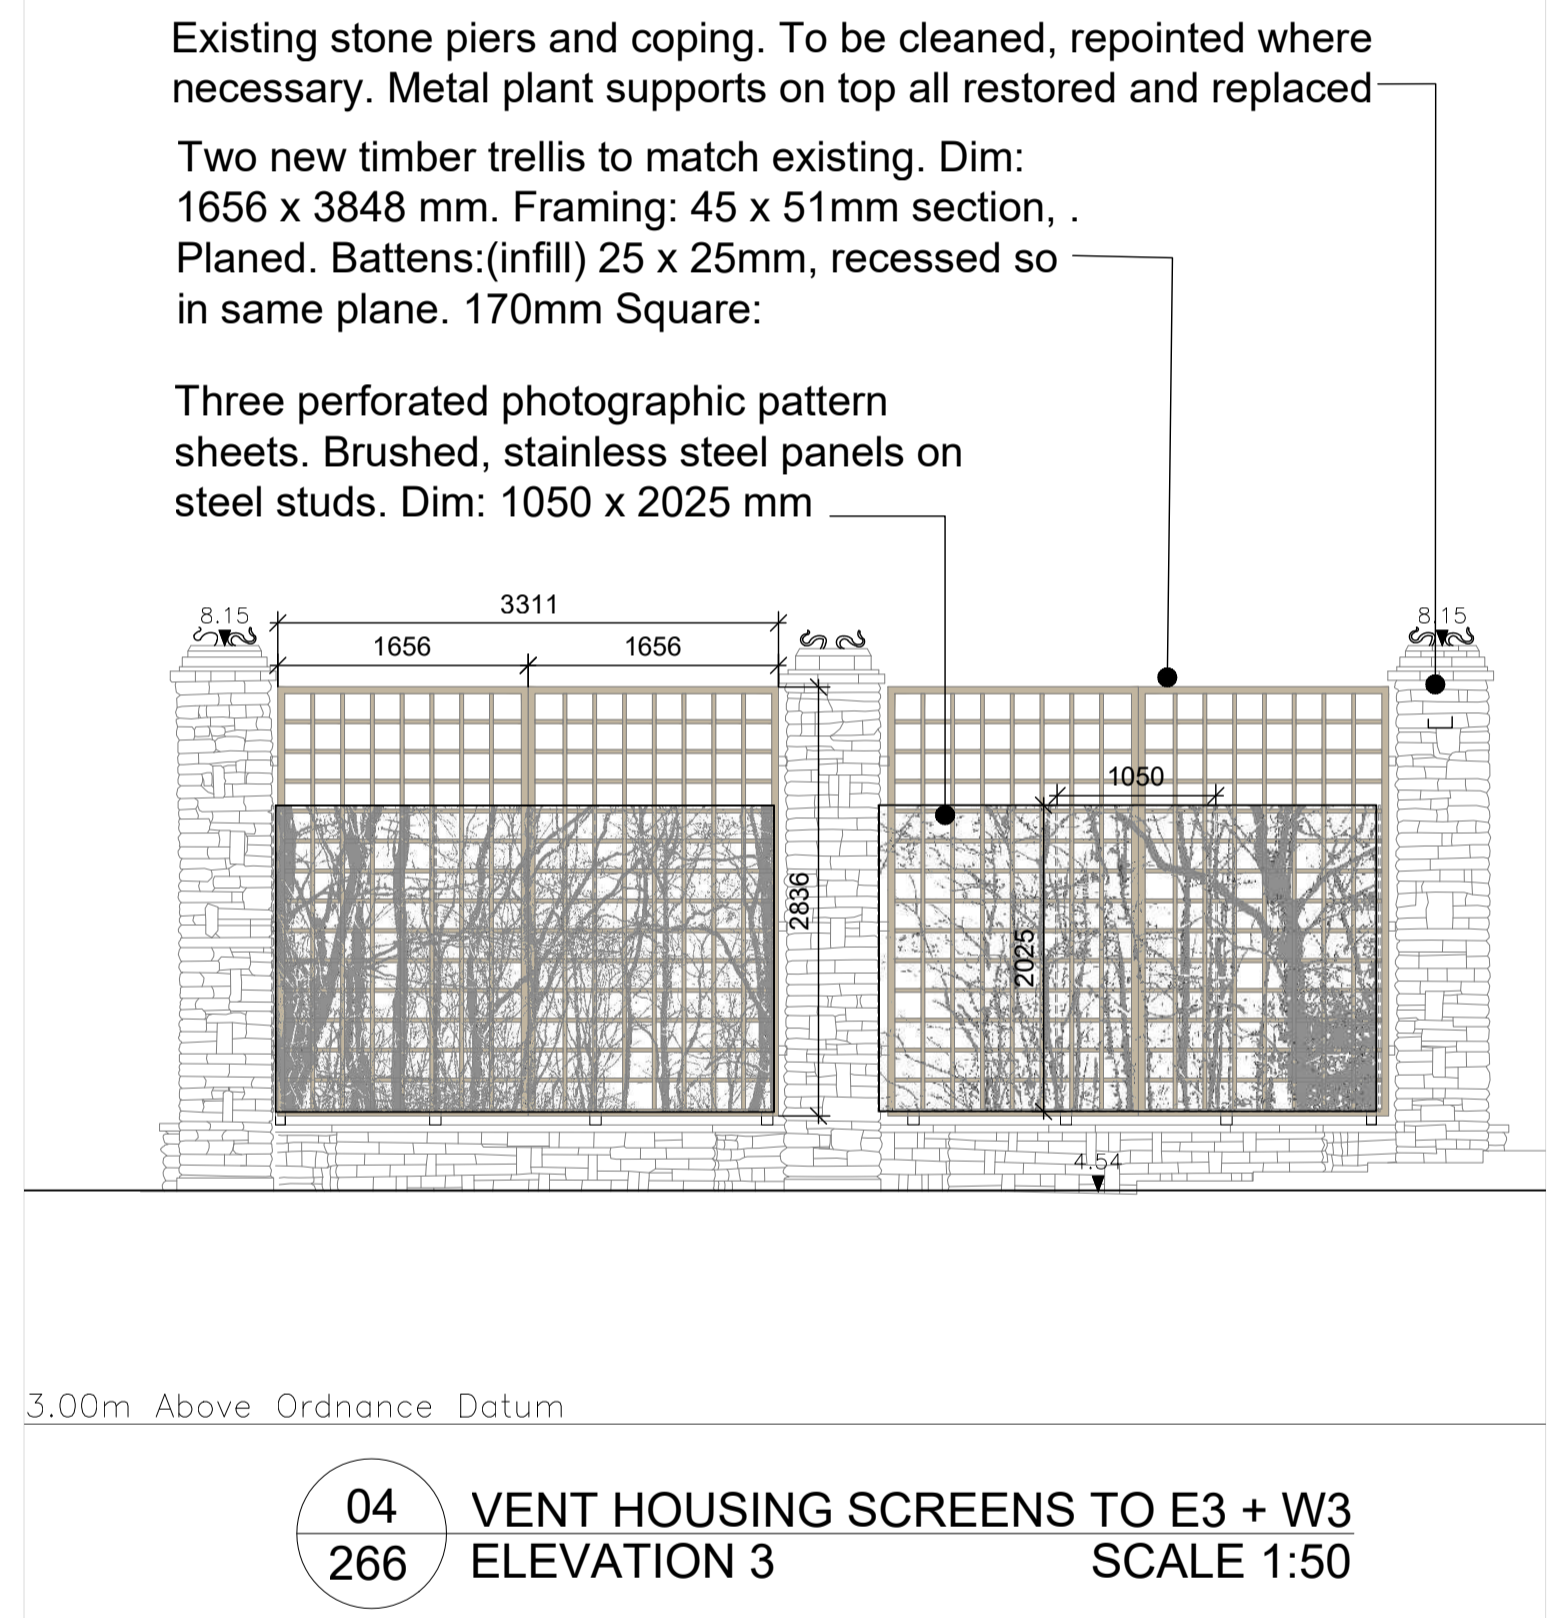

04 VENT HOUSING SCREENS TO E3 + W3 ELEVATION 3 SCALE 1:50

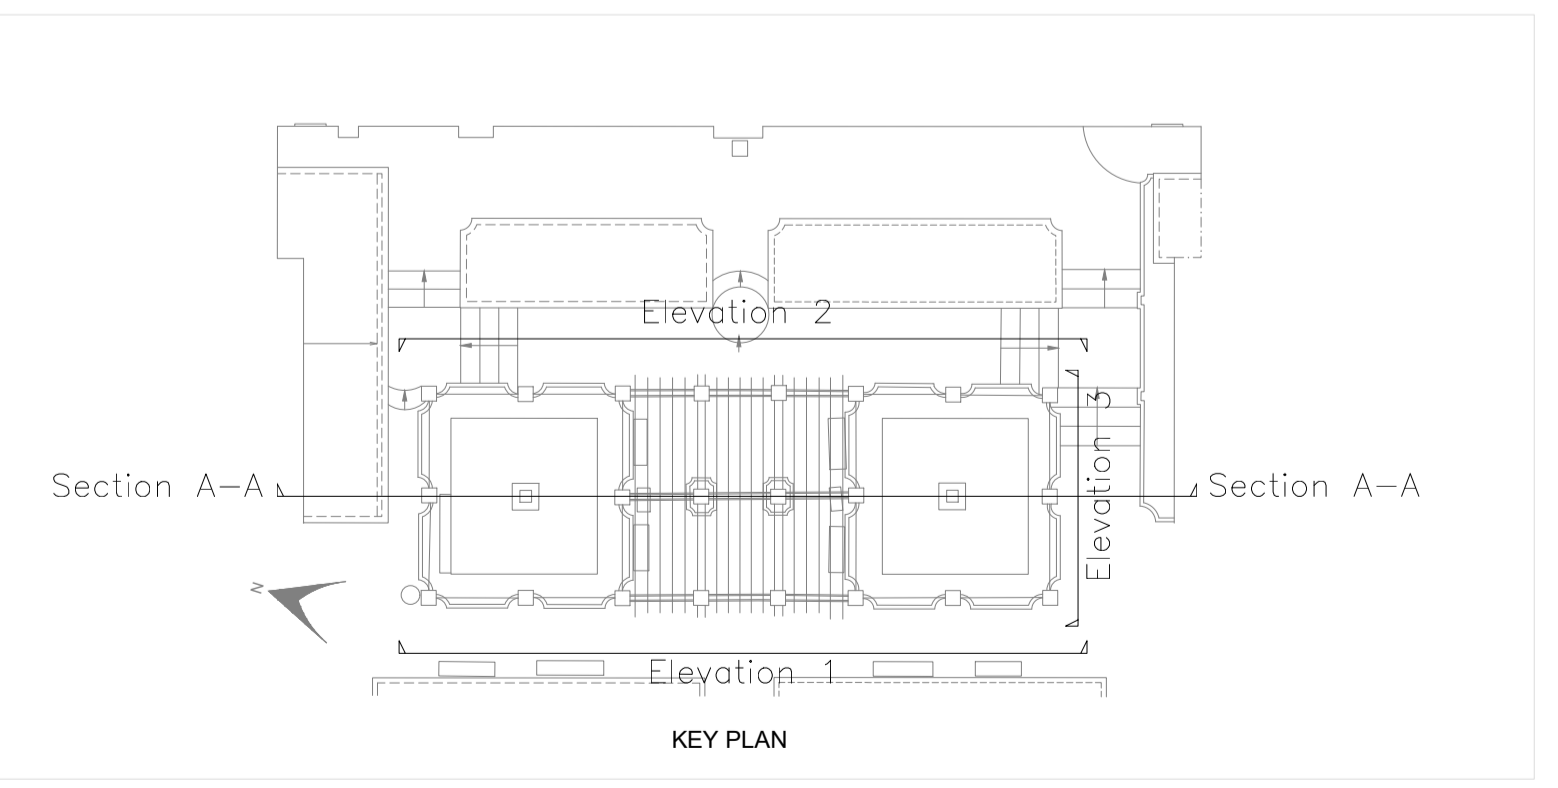

KEY PLAN

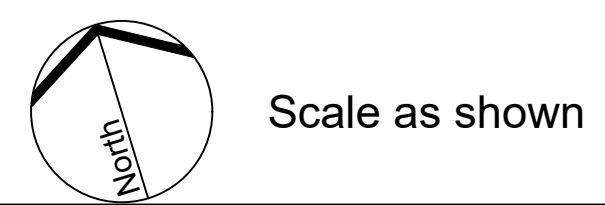

Refer to Plan No 035_200 Series for LOCATION.

REVISION	PROJECT DOLPHIN SQUARE	CLIENT AXA IM	<p>SALLY PROTHERO LANDSCAPE ARCHITECTURE</p> <p>e: sally@sp-la.co.uk t: +44 (0) 7905 960155</p>
A: First Issue: 08.09.21 B: DRAFT RIBA 4 Issue: 14.09.21 C: RIBA 4 Issue: 14.09.21 D: RIBA 4 Addendum Issue: 08.11.21 E: PLANNING Issue: 16.11.21	DRAWING PROPOSED ASHP ENCLOSURES, PIERS, TRELLIS, PLANTERS IN E3 & W3 VENT GARDENS	SCALE As shown	
	DRAWING NO. 035_266	DRAWN SP/KT	