




01 RAMP
DETAIL TO PAVING

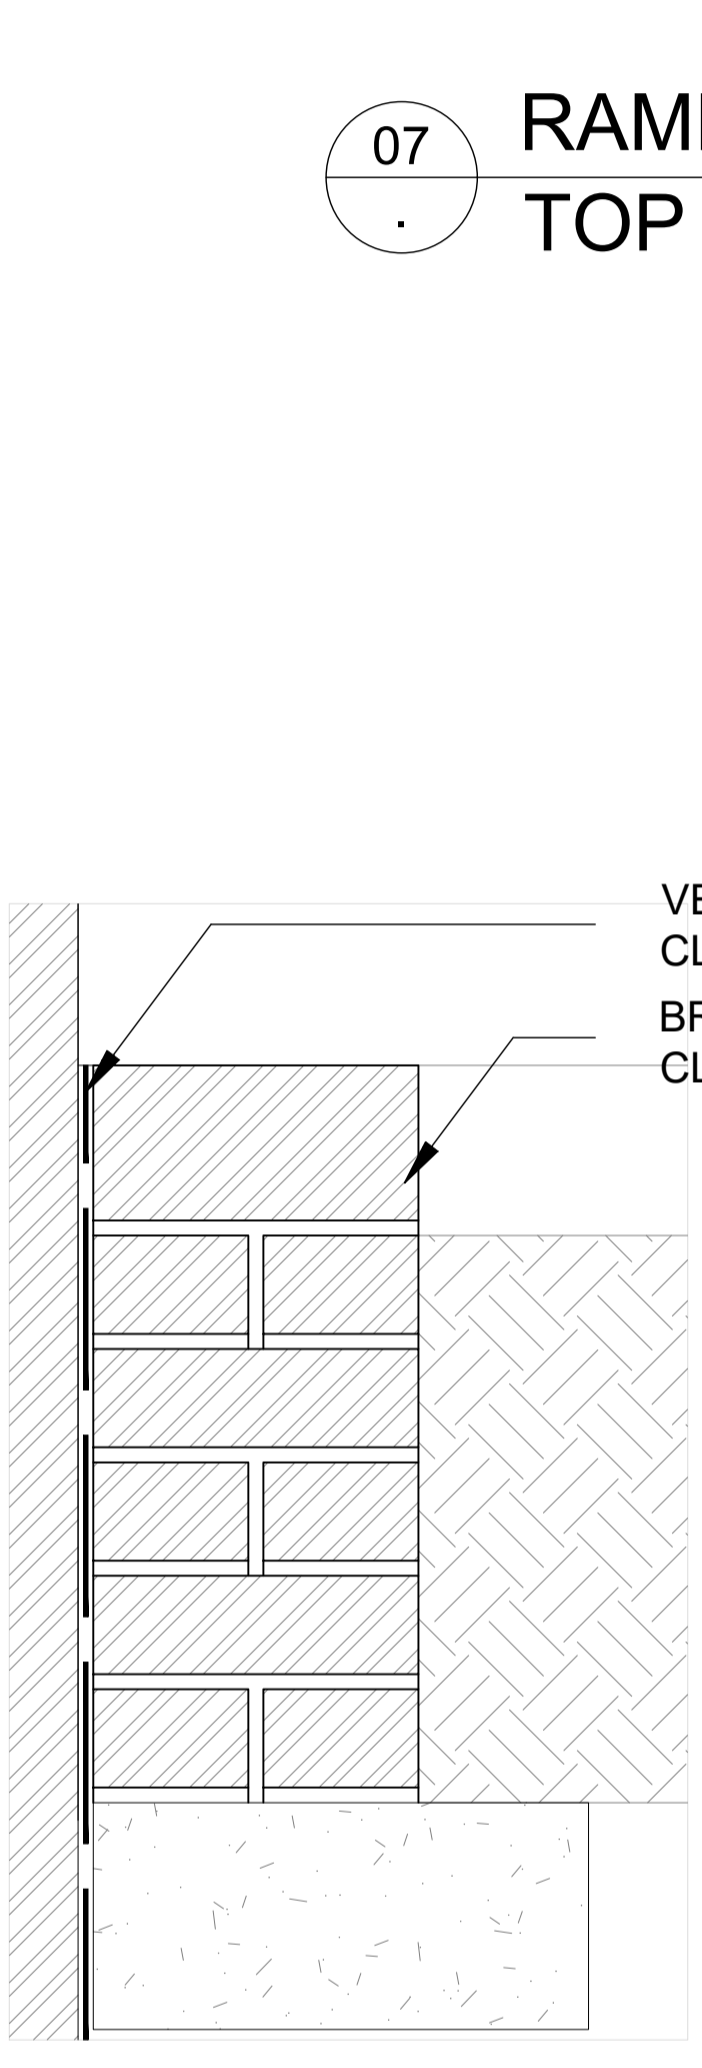


02 RAMP
PLANTER WALL

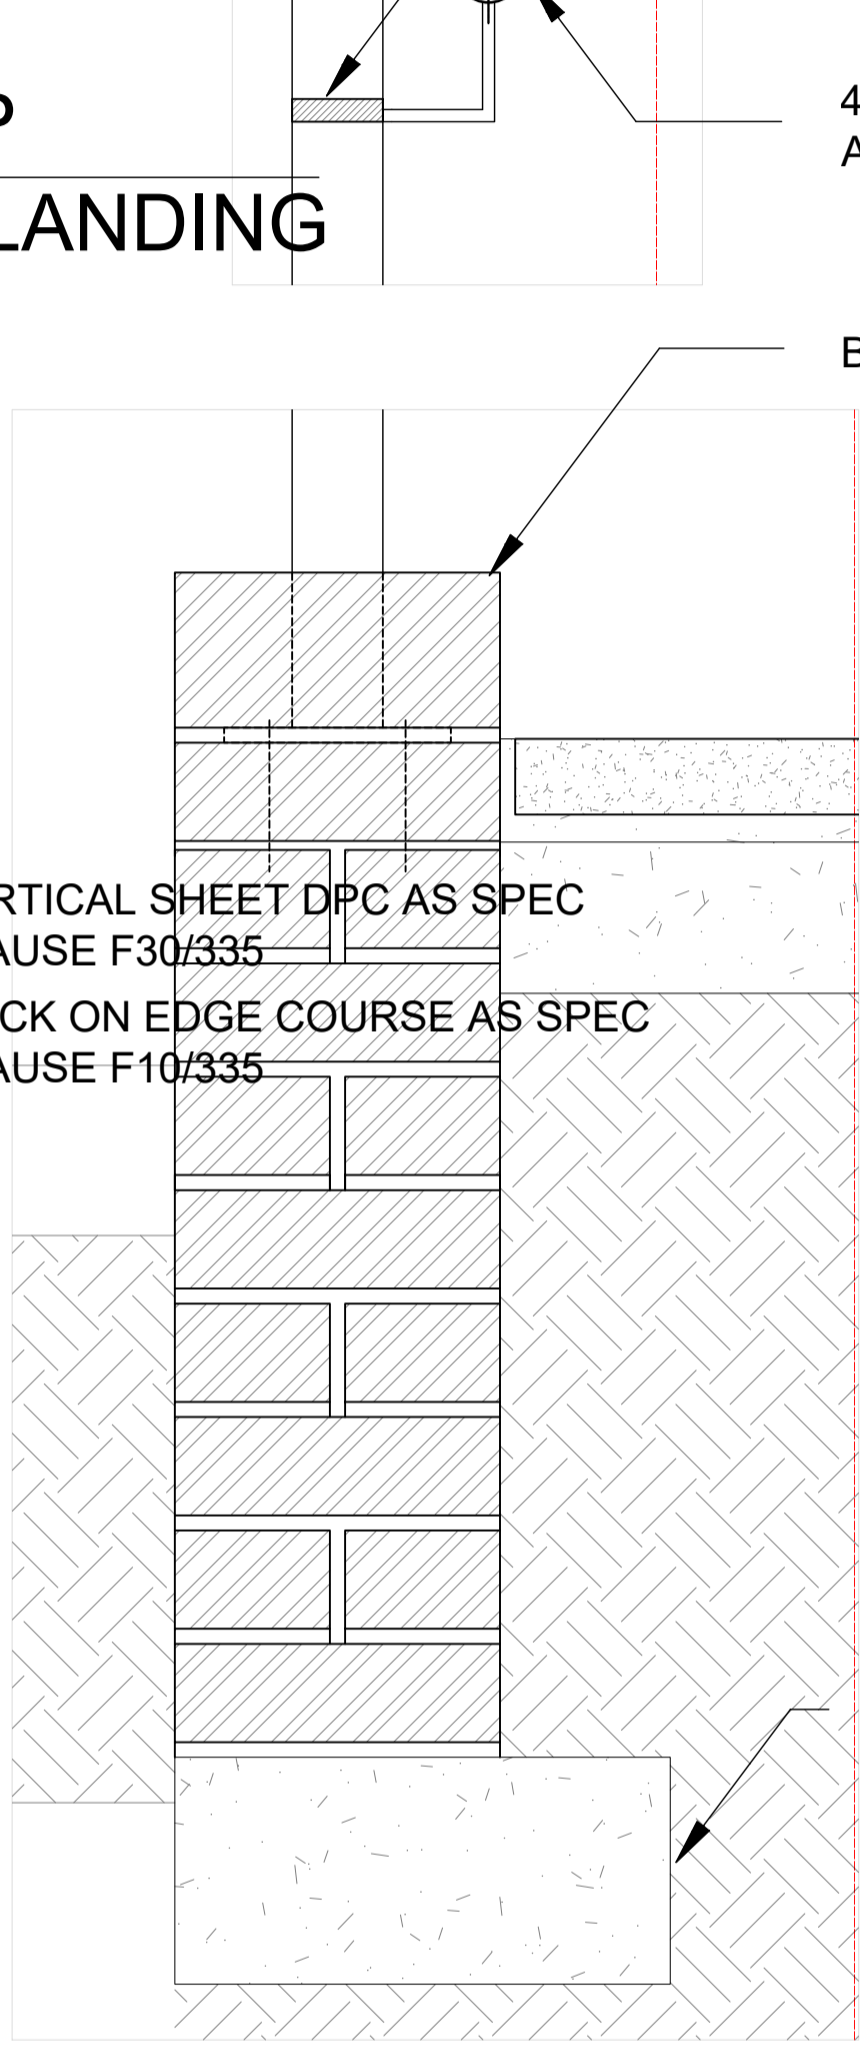


03 RAMP
TOP LANDING

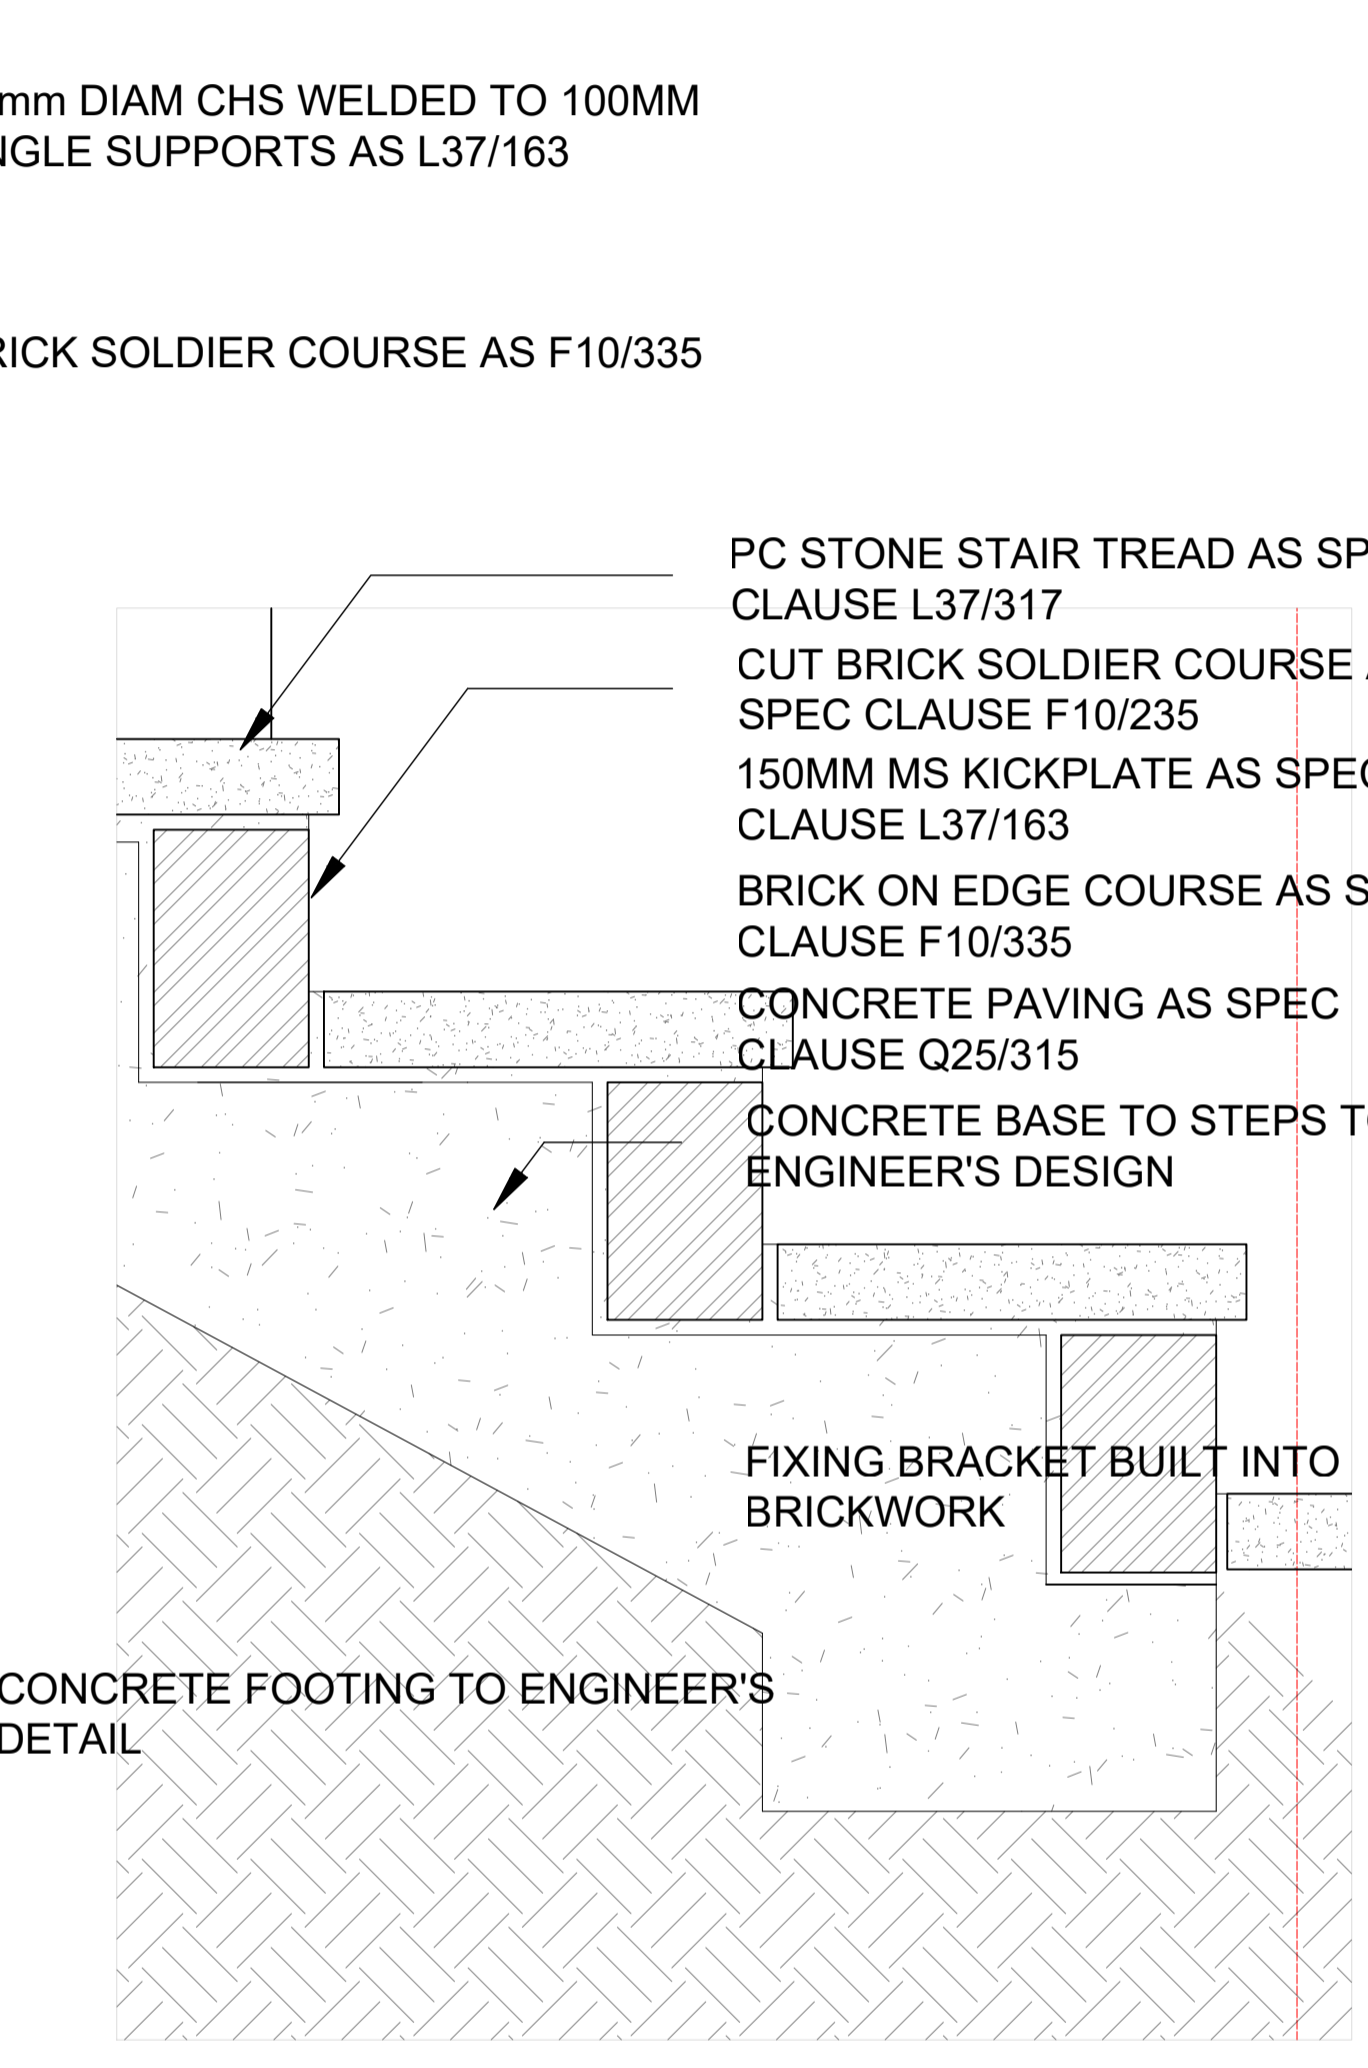


04 RAMP
SECTION THROUGH STEPS

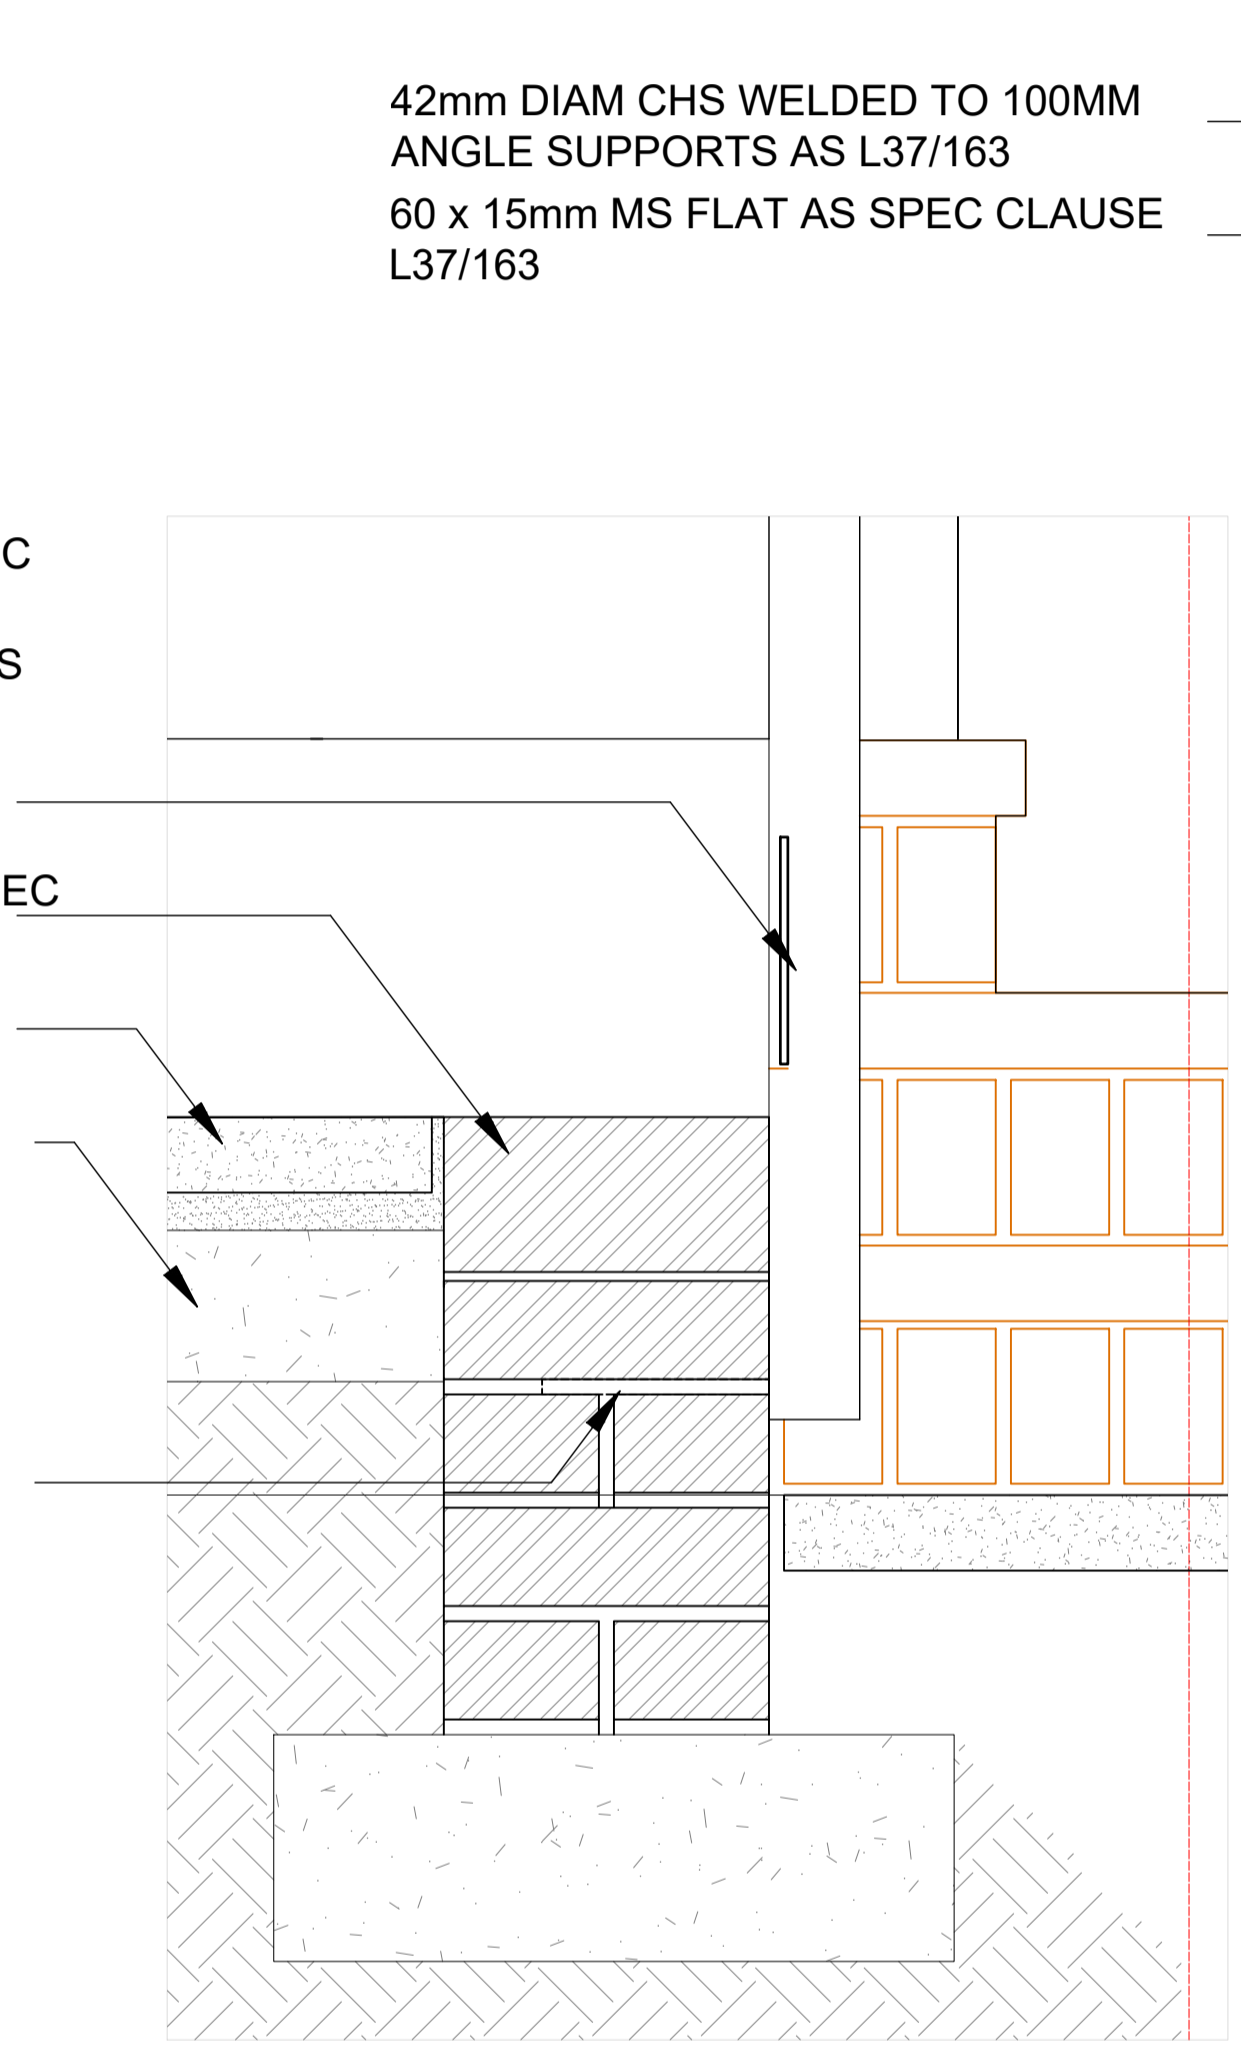


05 RAMP
EXTERNAL EDGE

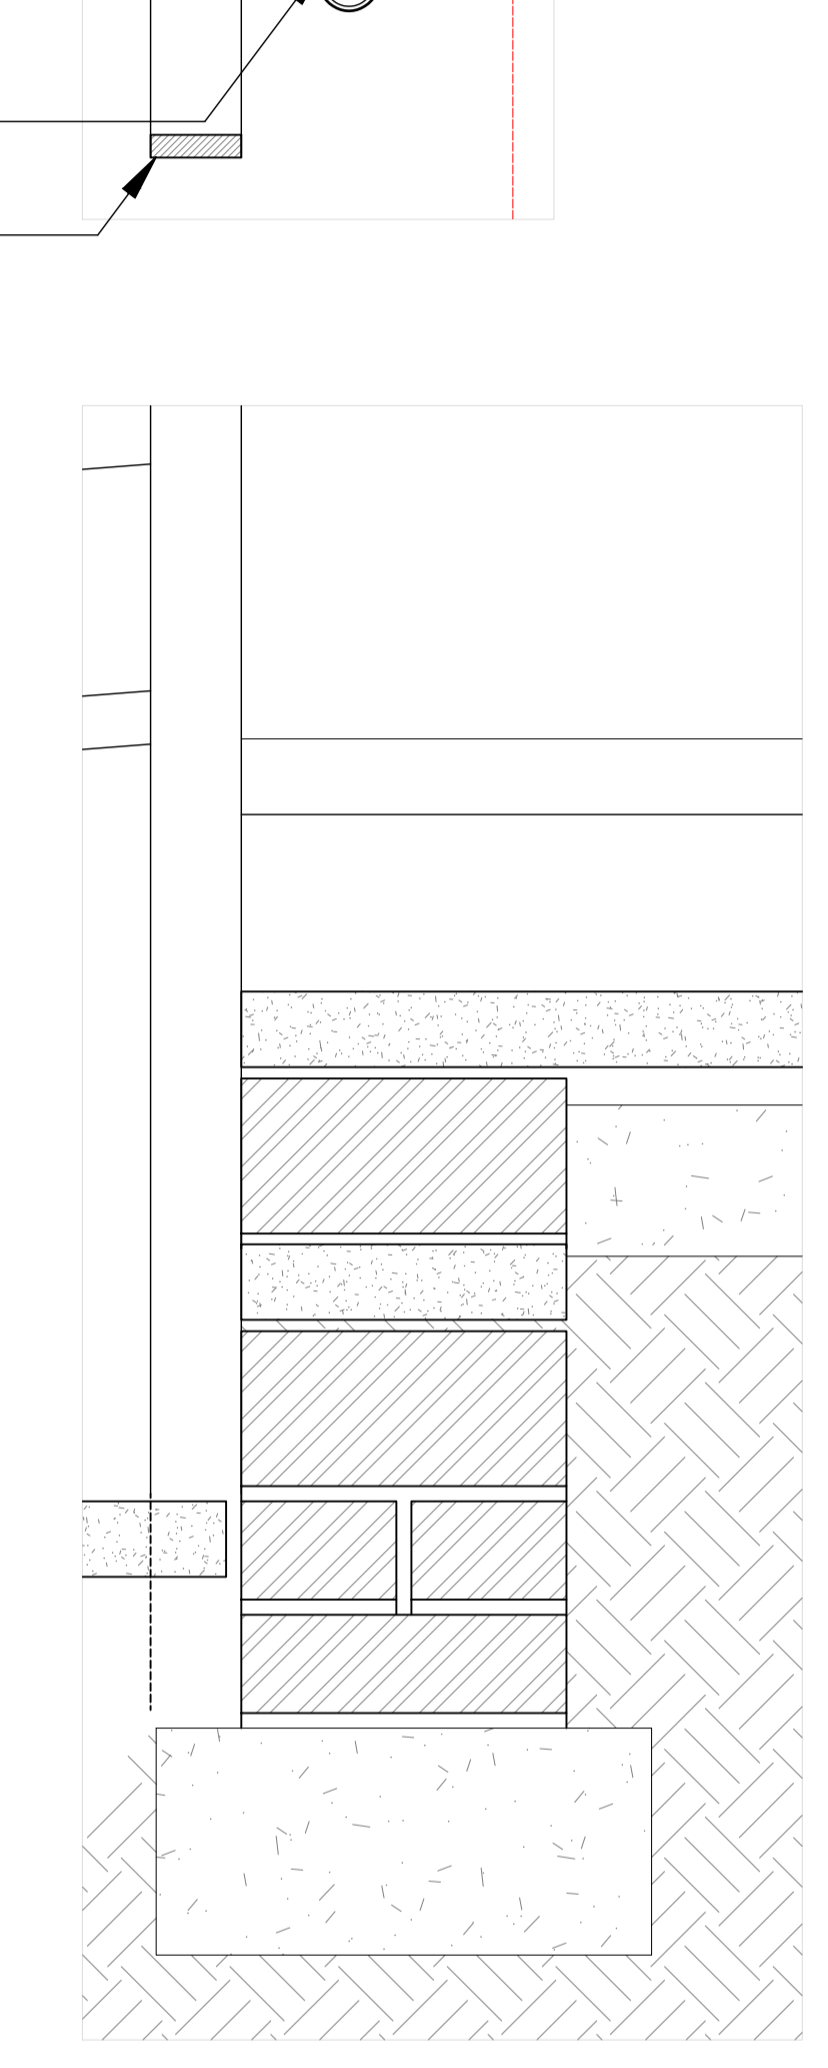

06 STEPS
EDGE DETAIL

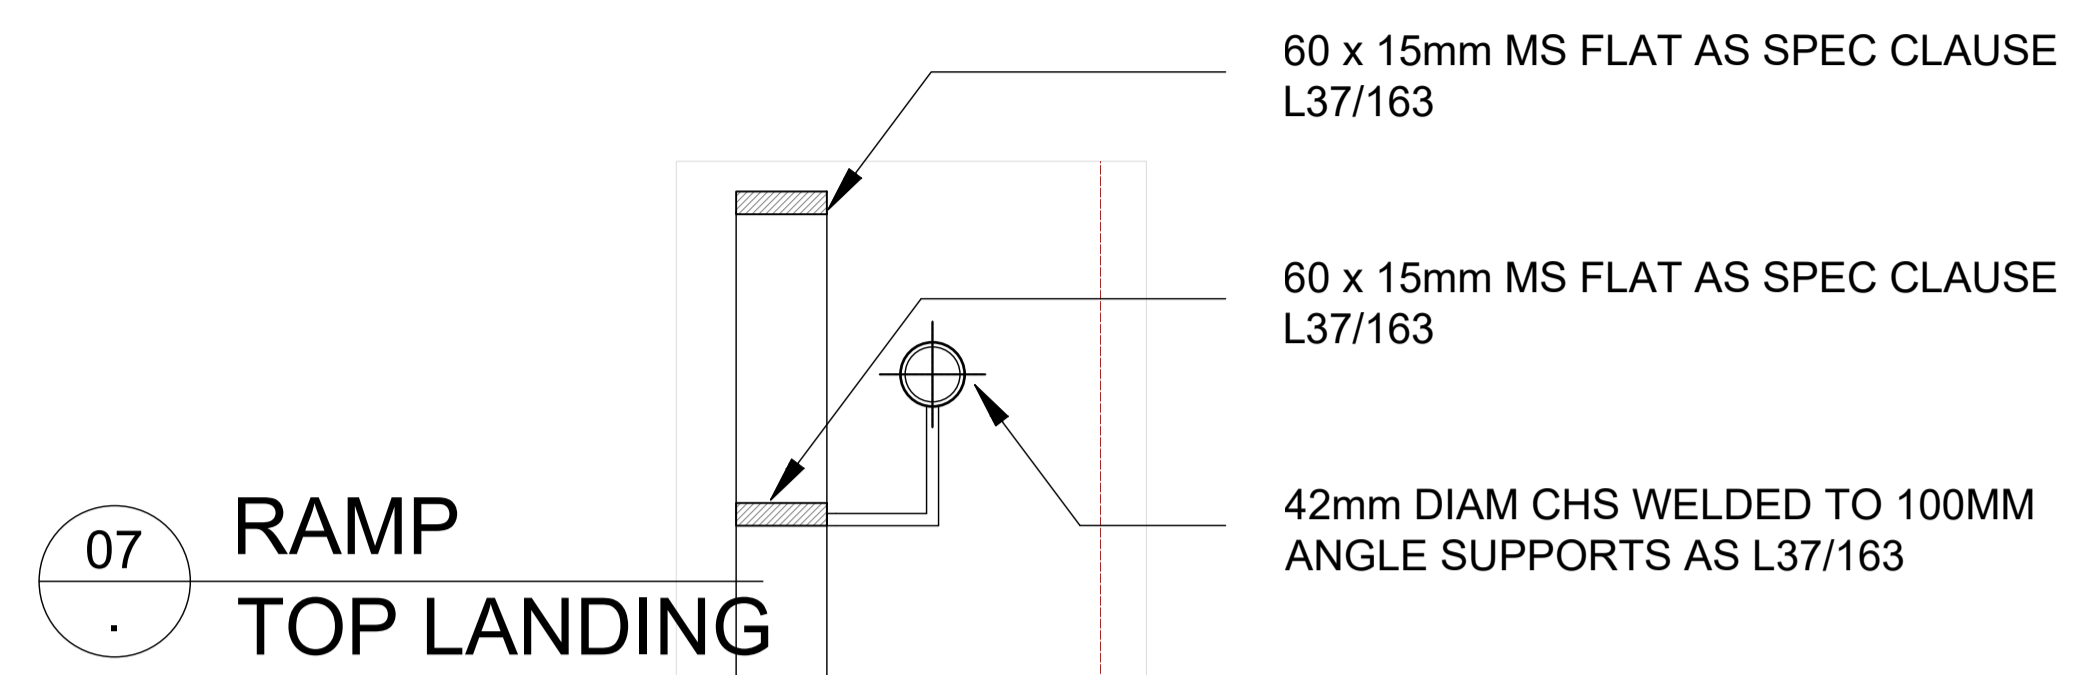


07 RAMP
TOP LANDING

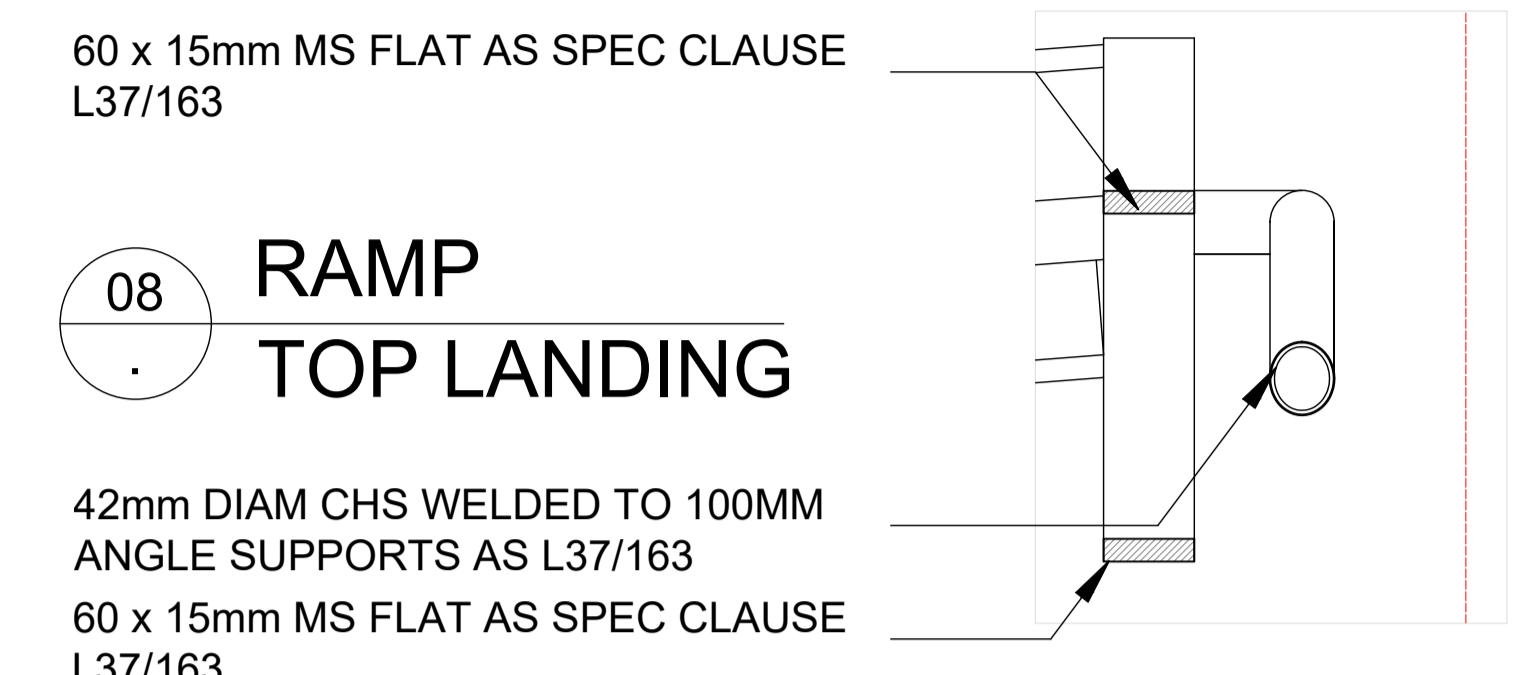

08 RAMP
TOP LANDING

Read in conjunction Dwg no. 035_261
NOTE:-
All handrail/balustrade fixings to be concealed by building into masonry or setting into concrete base below ground level.

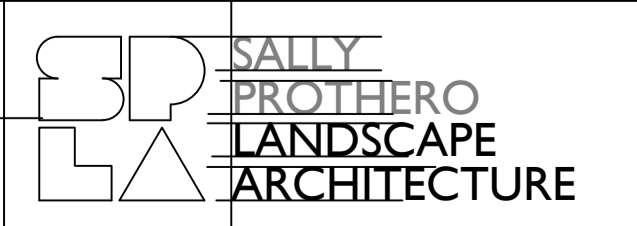REVISION	PROJECT	DOLPHIN SQUARE	CLIENT	AXA IM
A: DRAFT RIBA 4 Issue: 14.09.21 B: RIBA 4 Issue: 14.09.21 C: RIBA 4 Addendum Issue: 08.11.21 D: PLANNING Issue: 16.11.21	DRAWING	COLLINGWOOD /HOWARD HOUSE GARDEN E4 / W4 Ramps	SCALE	1:5
	DRAWING NO.	035_262	DRAWN	KR
			 e: sally@sp-la.co.uk t: +44 (0) 7905 960155	