




01 INTERMEDIATE TERRACE
PLANTER ADJACENT EXISTING VENT

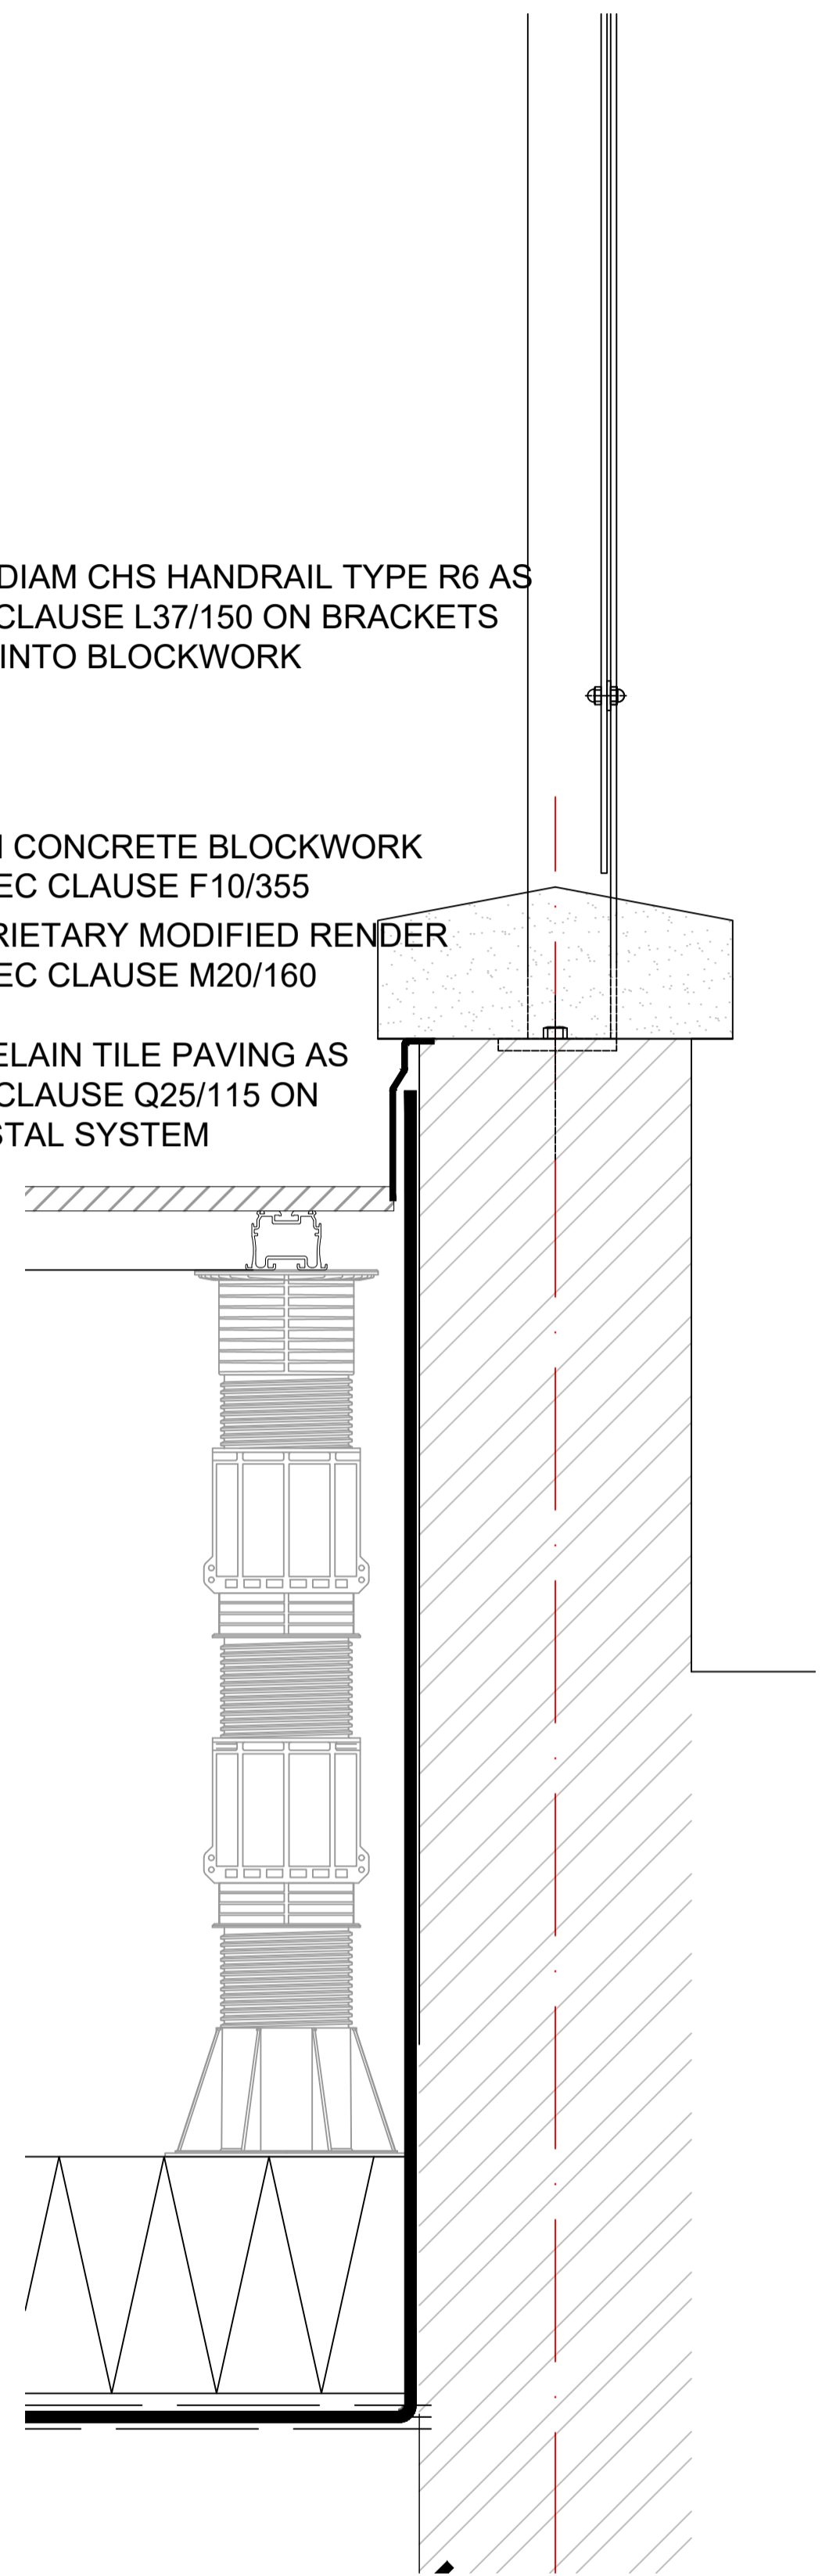

02 INTERMEDIATE TERRACE
PAVING AT EXISTING UPSTAND

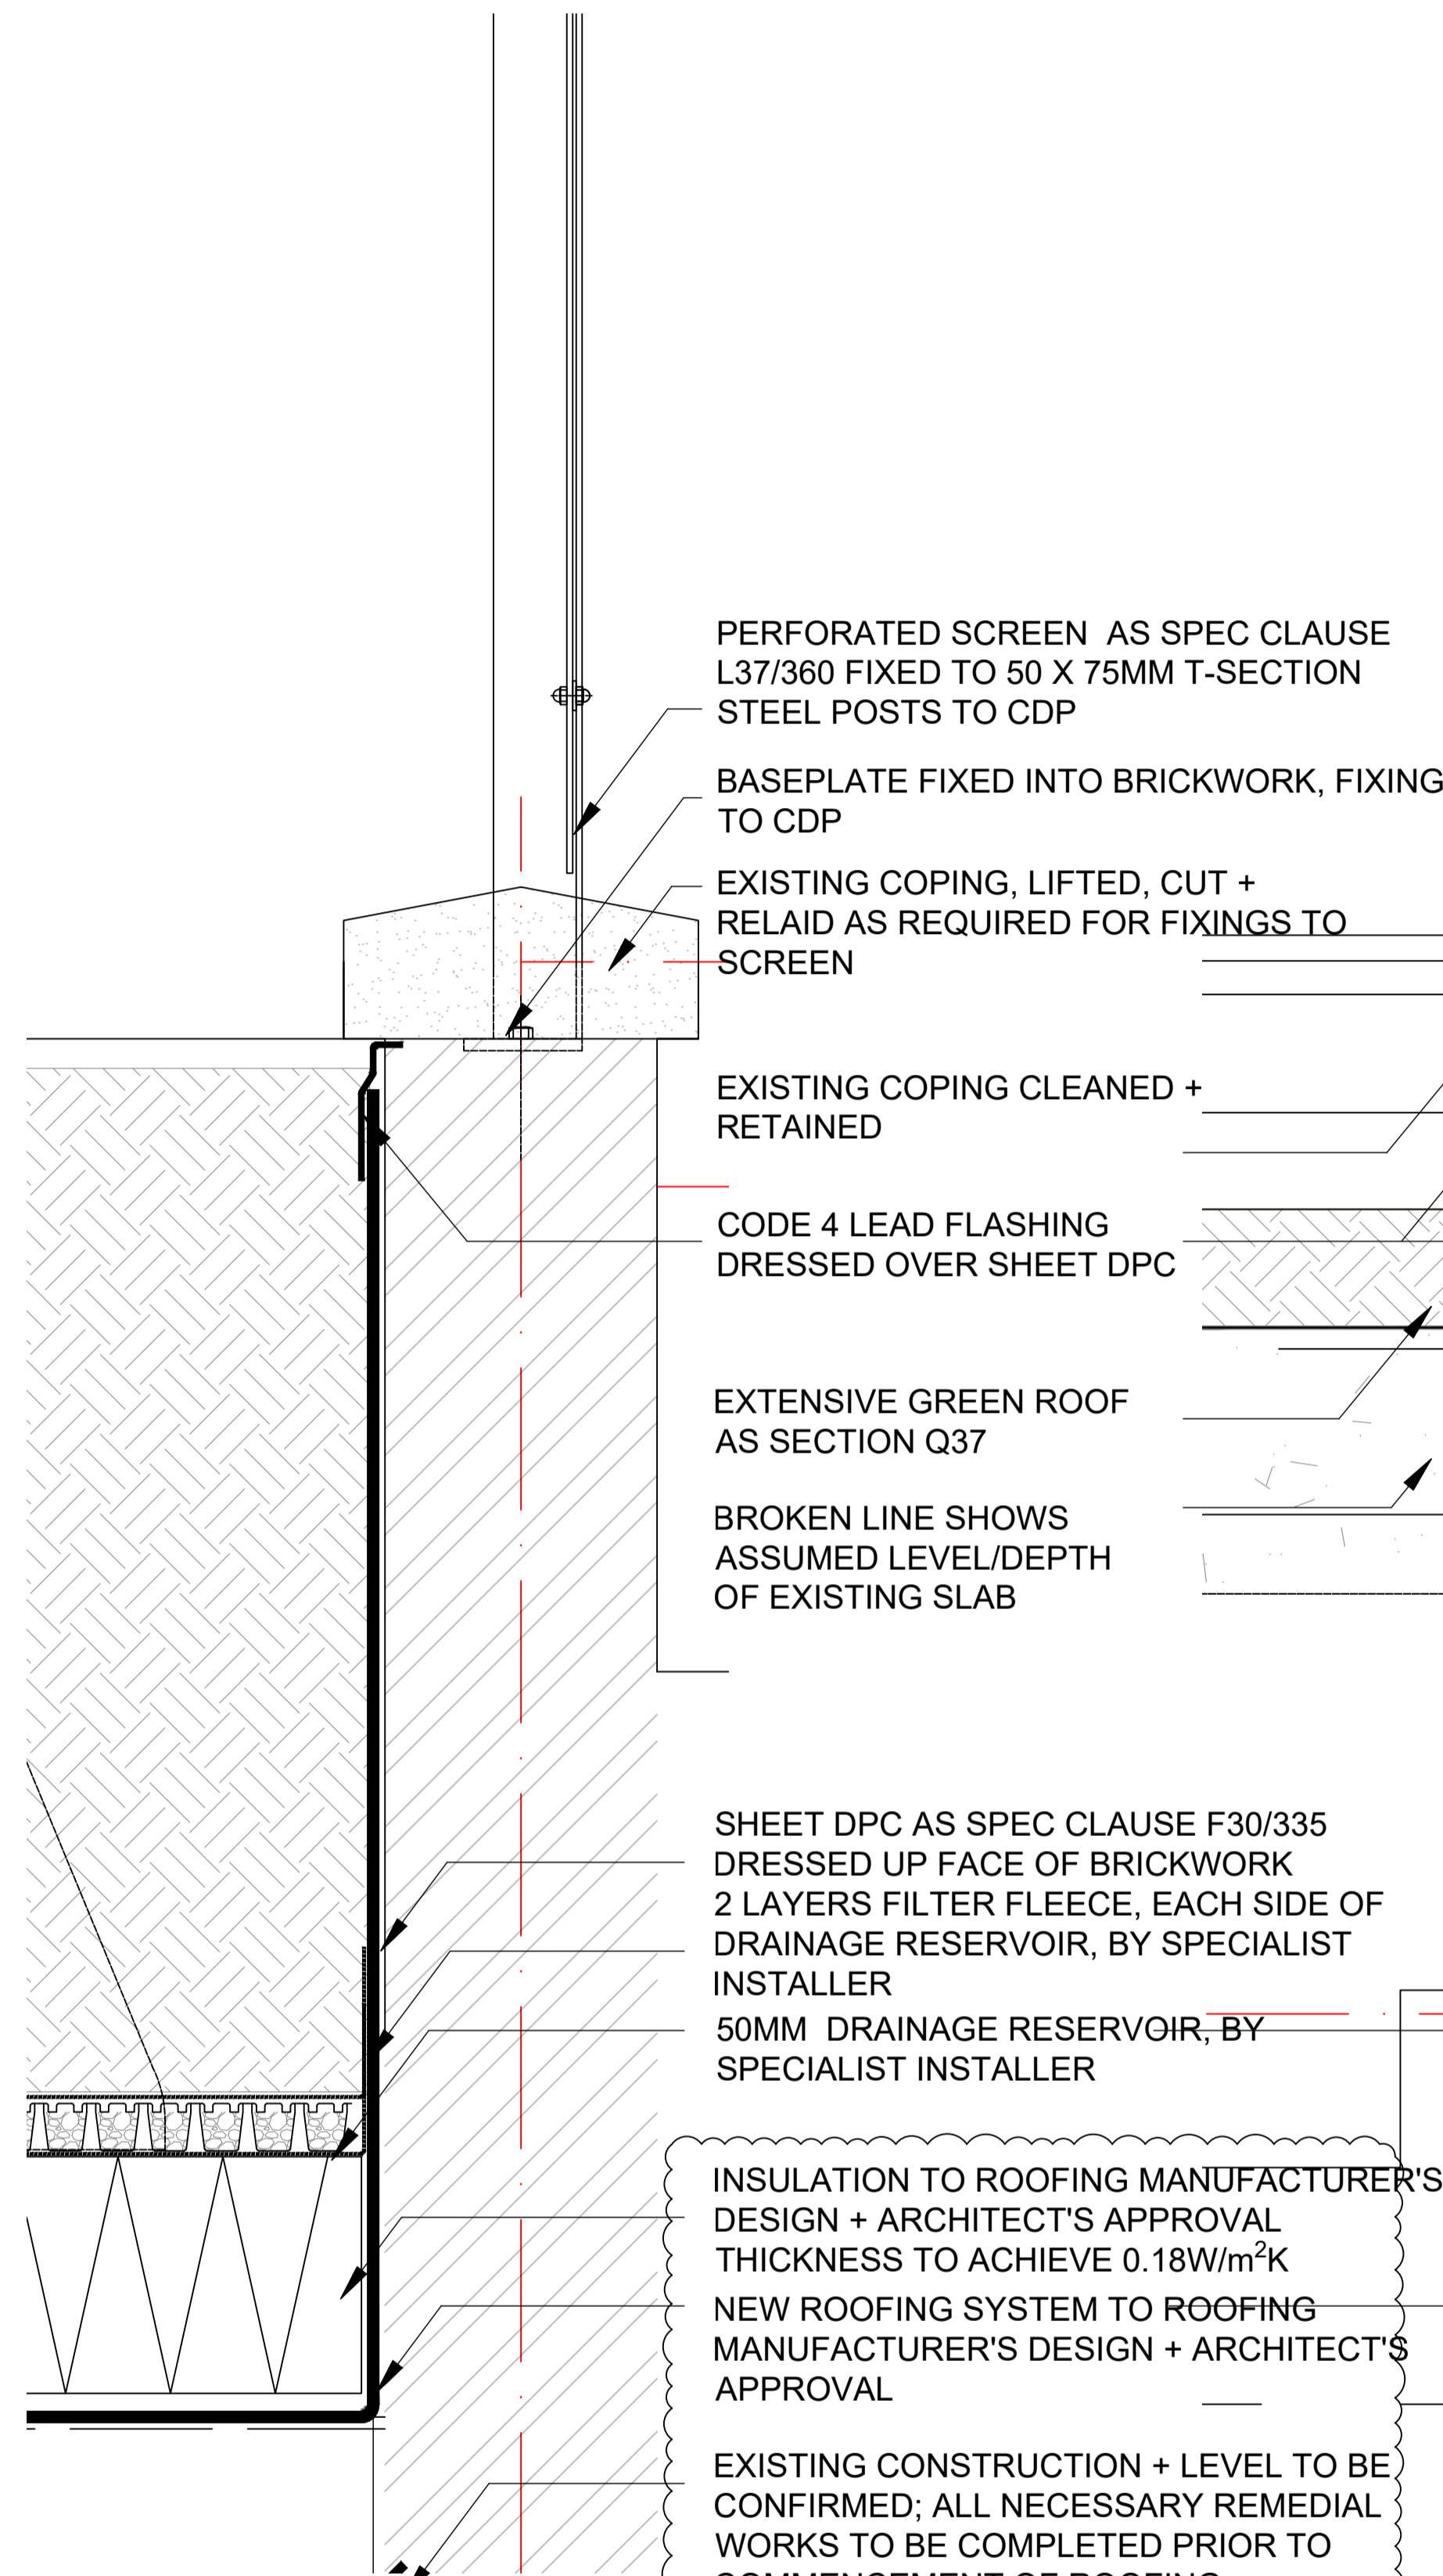

03 INTERMEDIATE TERRACE
PLANTER AT EXISTING UPSTAND

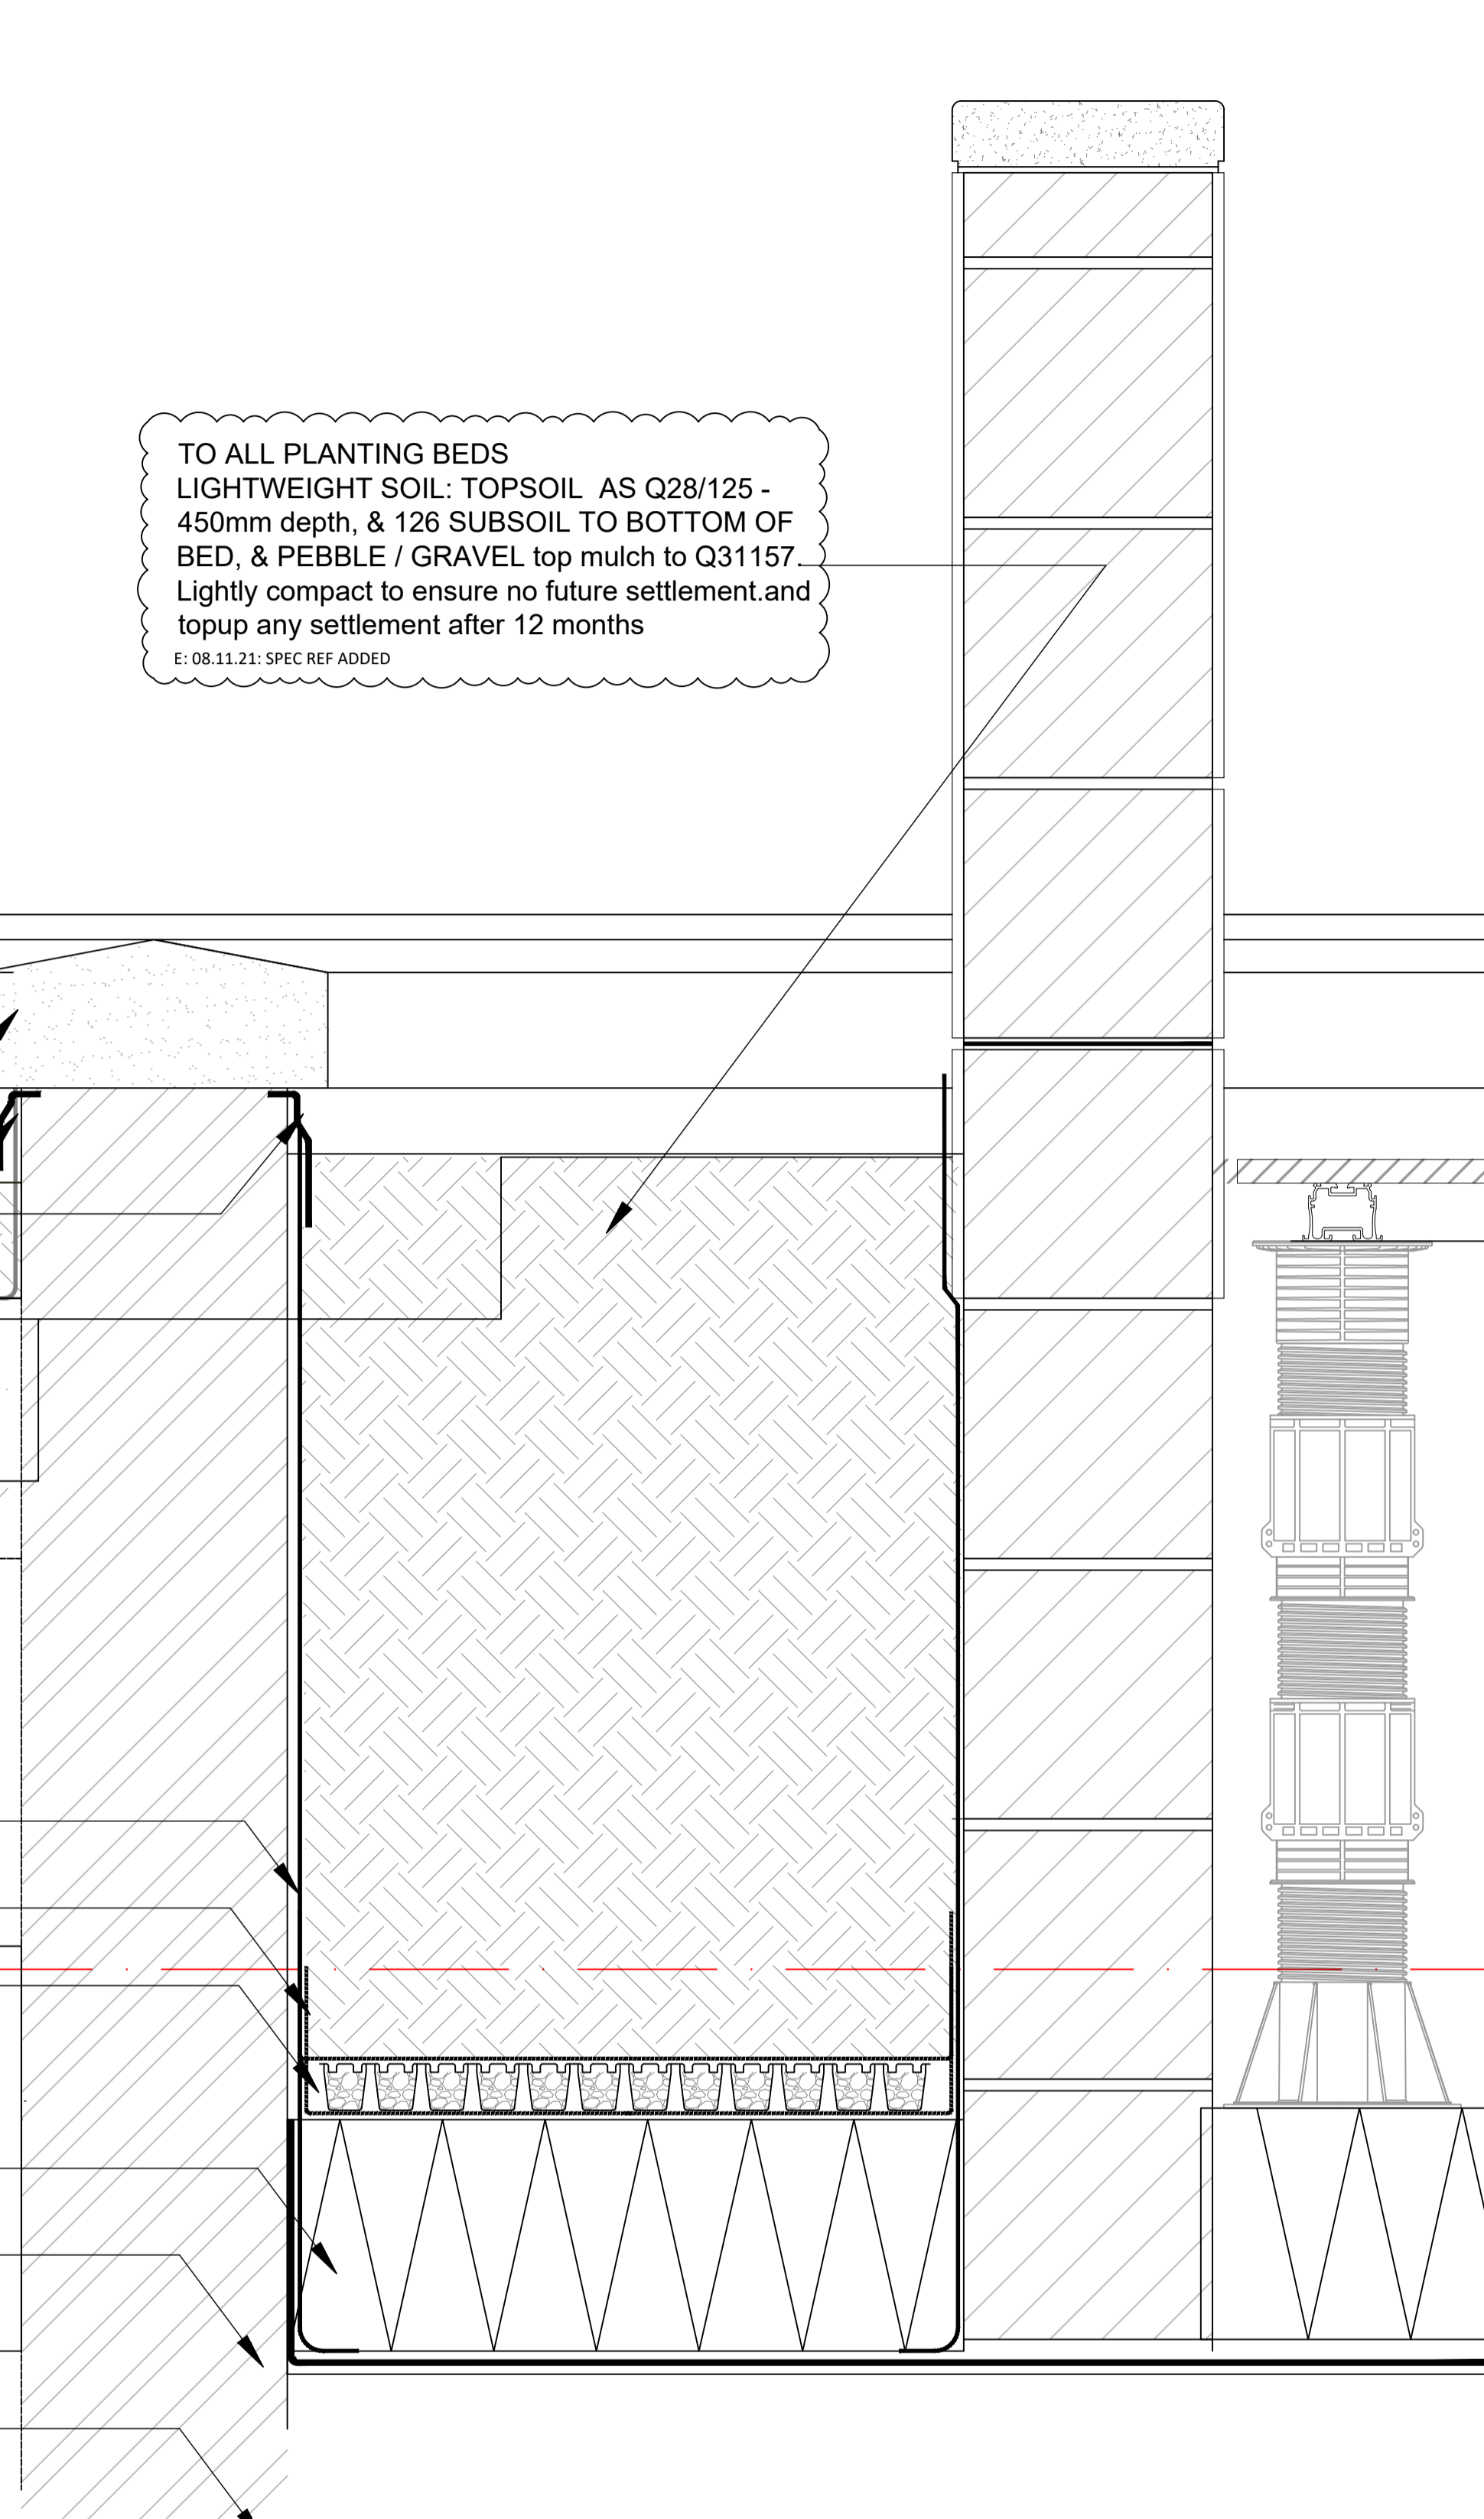

04 INTERMEDIATE TERRACE
PLANTER ADJACENT EXISTING VENT

SCALE 1:5

Read in conjunction with Dwg No 035_251 for detail locations.

REVISION	PROJECT	DOLPHIN SQUARE	CLIENT	AXA IM
A: First Issue: 01.09.21 - FOR DISCUSSION B: 14.9.21 Draft RIBA 4 issue C: 14.10.21 RIBA 4 issue D: 08.11.21: RIBA 4 Addendum Issue E: 16.11.21: ISSUE FOR PLANNING	DRAWING	Moroccan Garden Details sheet 1: Intermediate Terrace	SCALE	1:5
	DRAWING NO.	035_254	DRAWN	KR
			e: sally@sp-la.co.uk t: +44 (0) 7905 960155	