


Disclaimer:
 Do not scale from this drawing.
 Discrepancies must be reported immediately to the Architect before proceeding.
 Only figured dimensions are to be used.
 Check all dimensions on site before fabrication or setting out.
 This document is copyright and may not be reproduced without permission of the owner.

Notes:
 Please read all drawings together with the Architect's specification and all other relevant consultant drawings / specifications. Where discrepancies are noted, please inform the author immediately.

Rev:	Notes:	Date:	Drawn:	Issued:
01	For planning	16.11.21	TE	LO

Purpose of Issue:
PLANNING APPLICATION 01

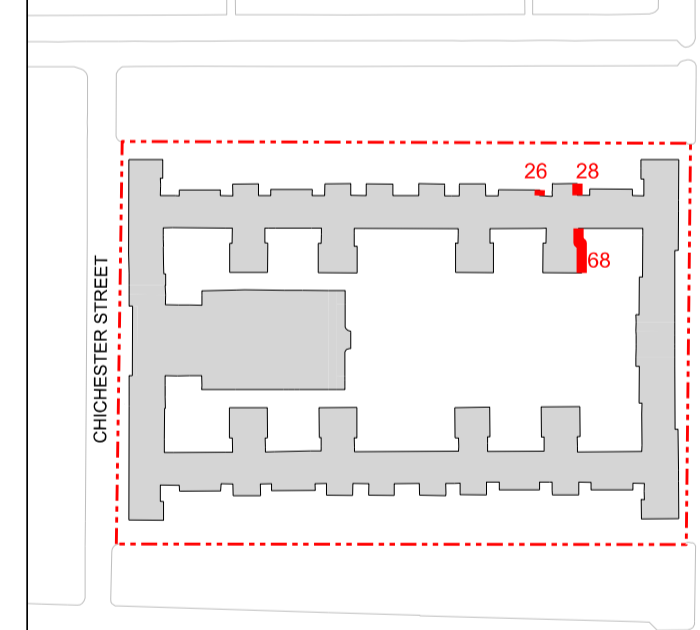

GRID
 architects
 128 Southwark Street,
 London SE1 0SW
 T +44 (0) 20 7593 3260 E info@gridarchitects.co.uk W www.gridarchitects.co.uk

Client:
 AXA IM-RA


Project:
 Dolphin Square
 SW1V

Drawing Title:
 Frobisher House
 Existing Elevations E-68, E-28 and E-26


Drawn By:	Issued By:	Date of First Issue:
TE	LO	16.11.2021

Project No:	Scale @ A1:
20055	1:100


Drawing No:	Revision:
PL_01_336	01

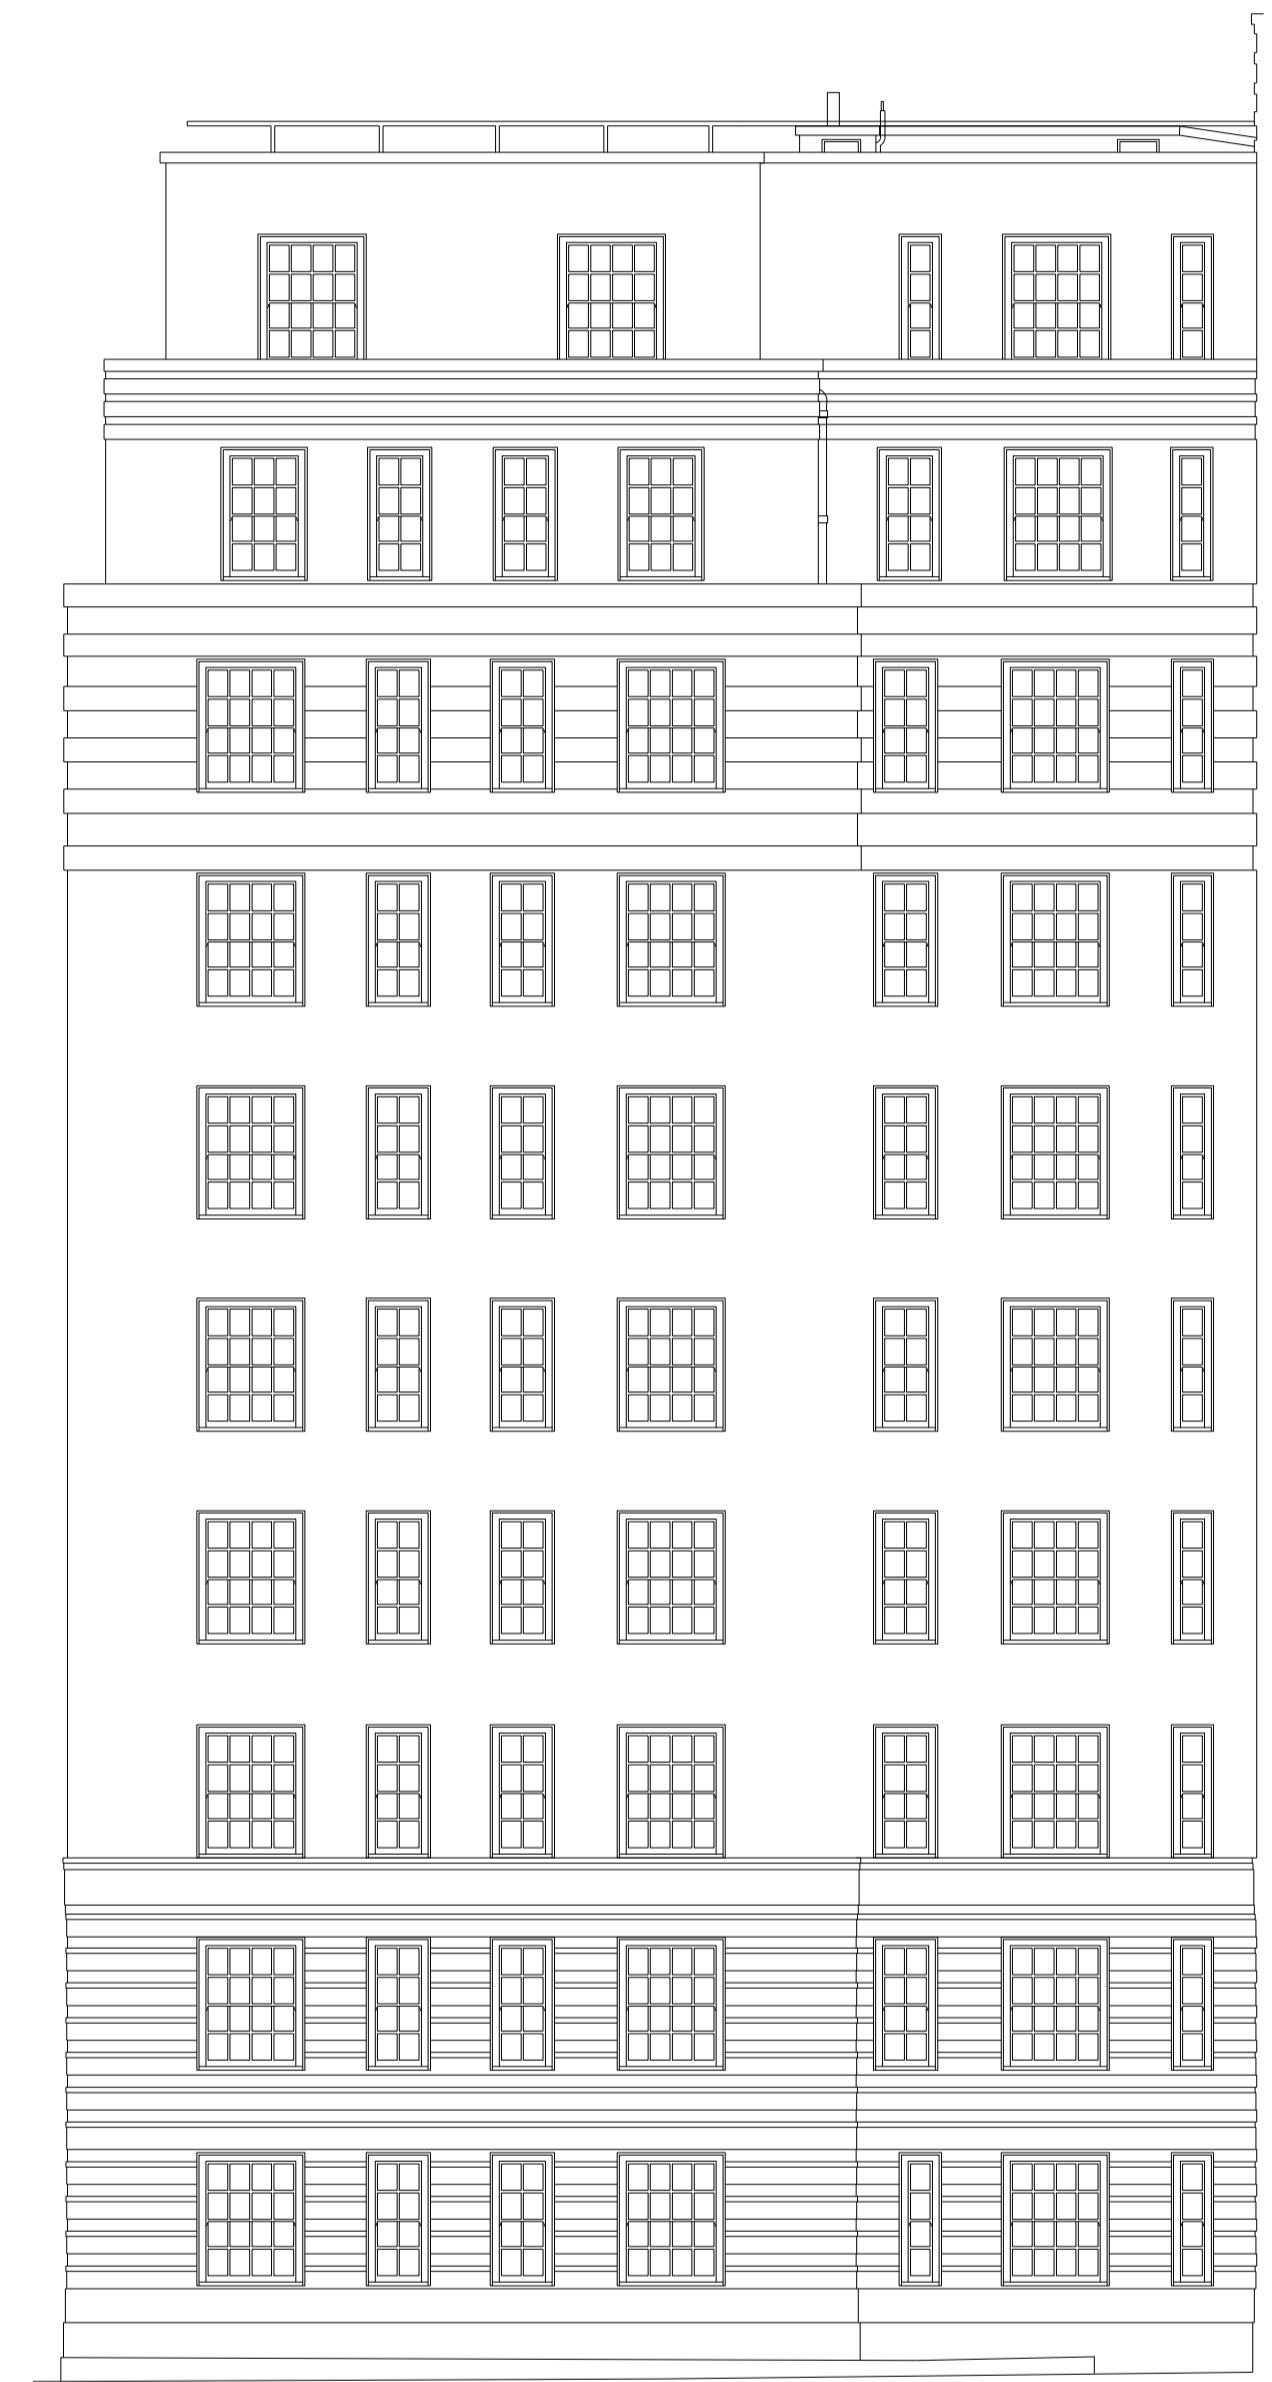

01 Frobisher House Existing Elevation E-68
 1:100

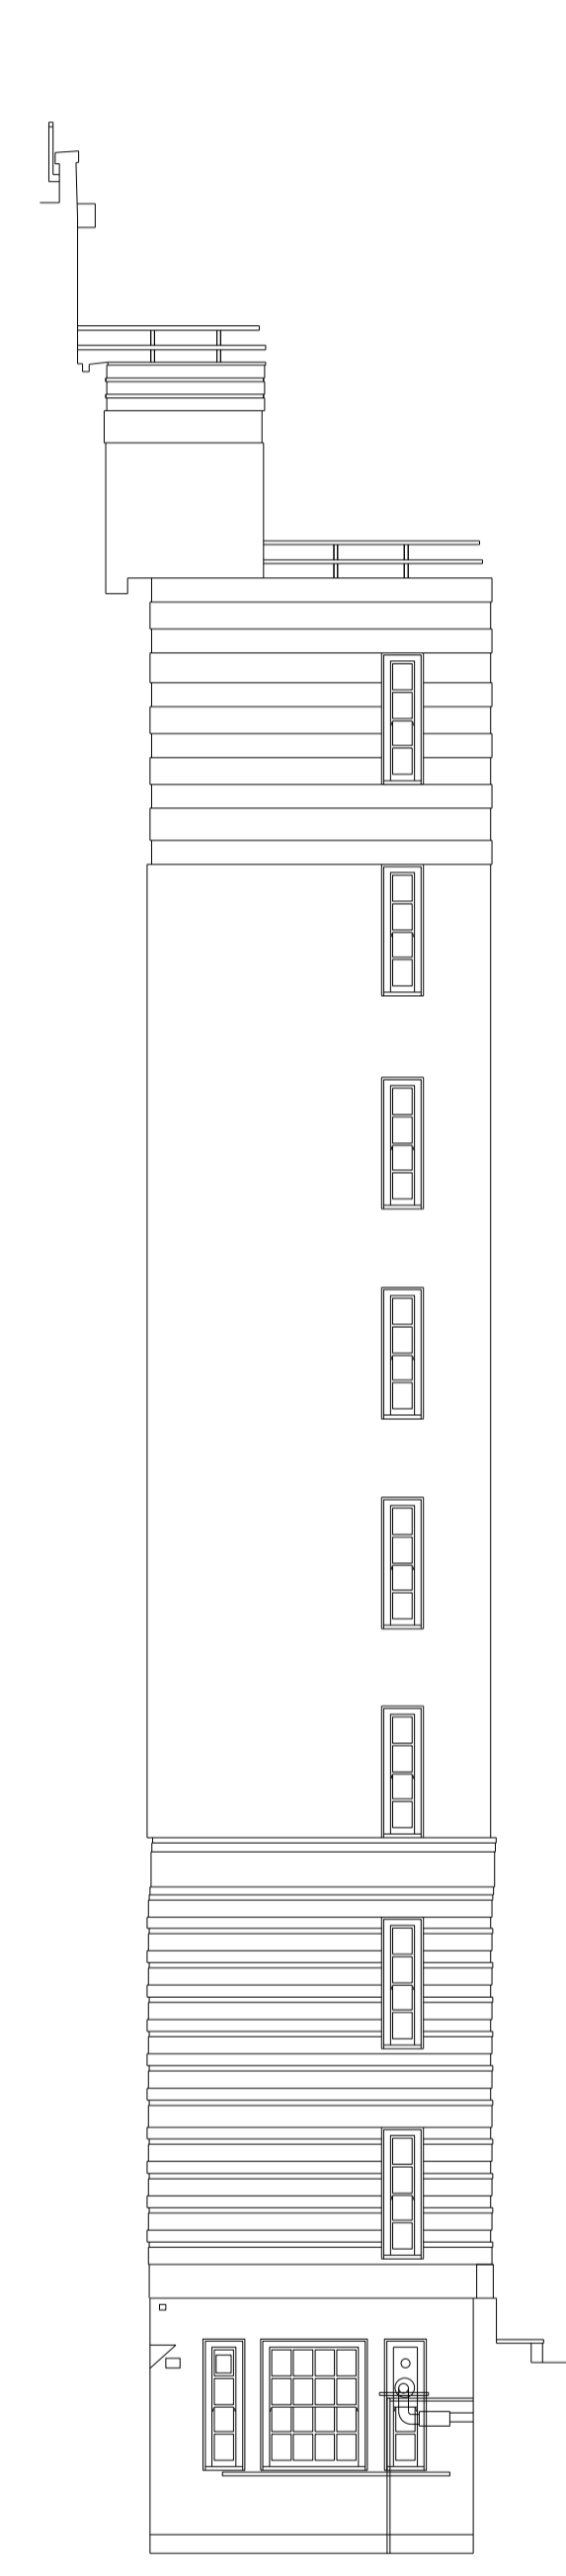

02 Frobisher House Existing Elevation E-28
 1:100

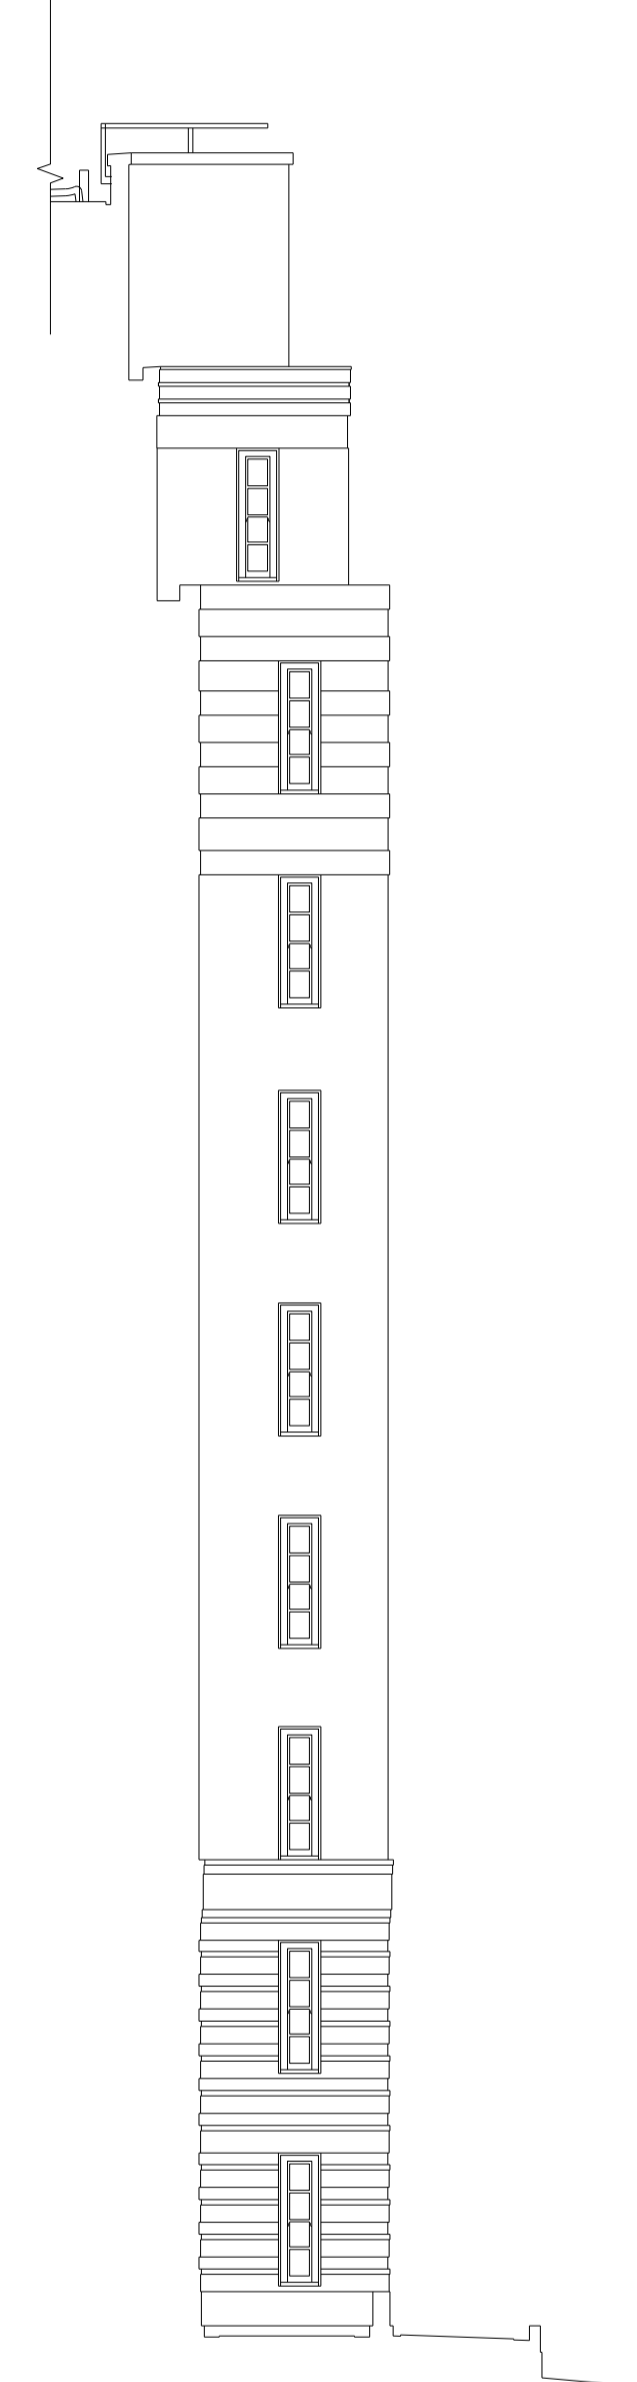

03 Frobisher House Existing Elevation E-26
 1:100

