



01 VENT HOUSING SCREENS TO E3 + W3
265 ELEVATION 1
SCALE 1:50

3.00m Above Ordnance Datum

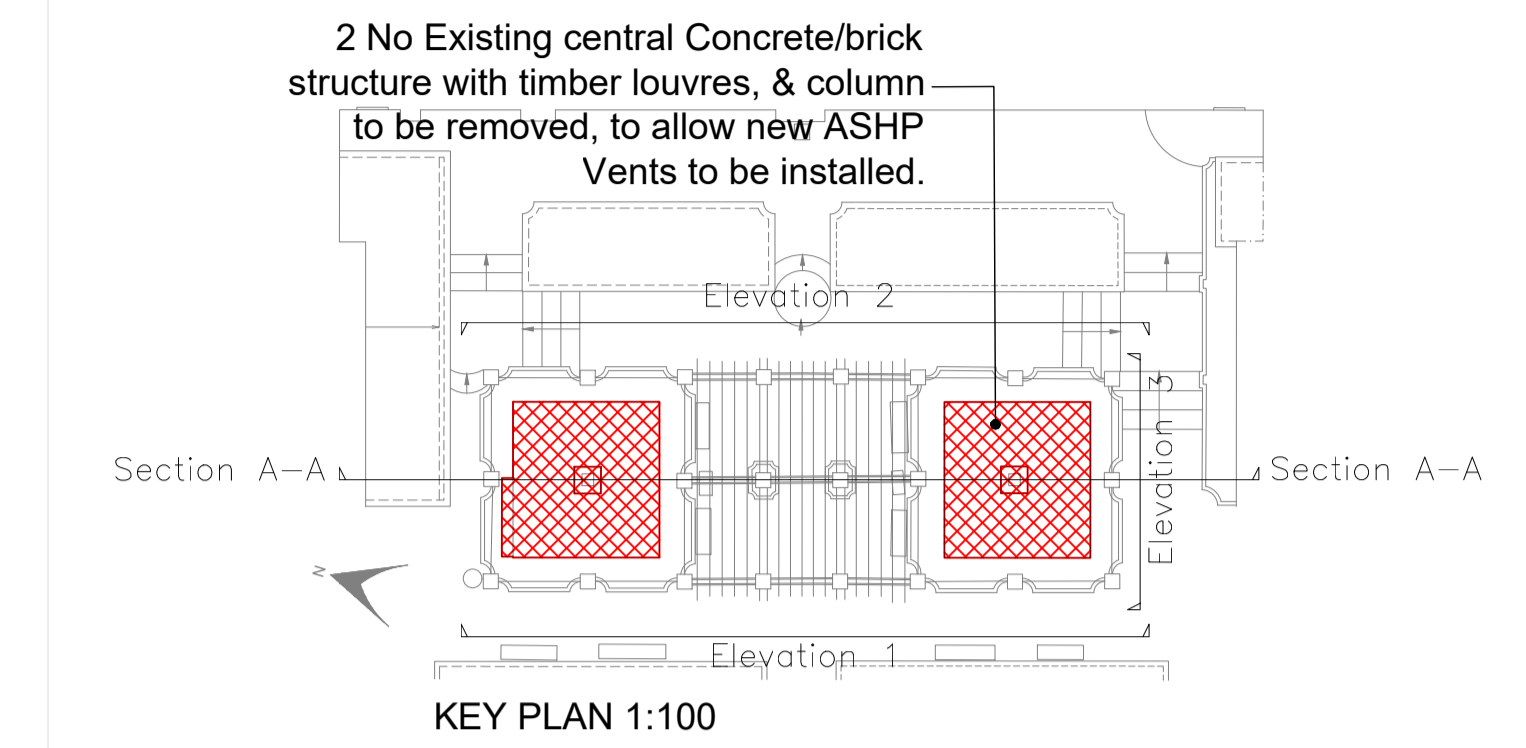


KEY PLAN 1:100

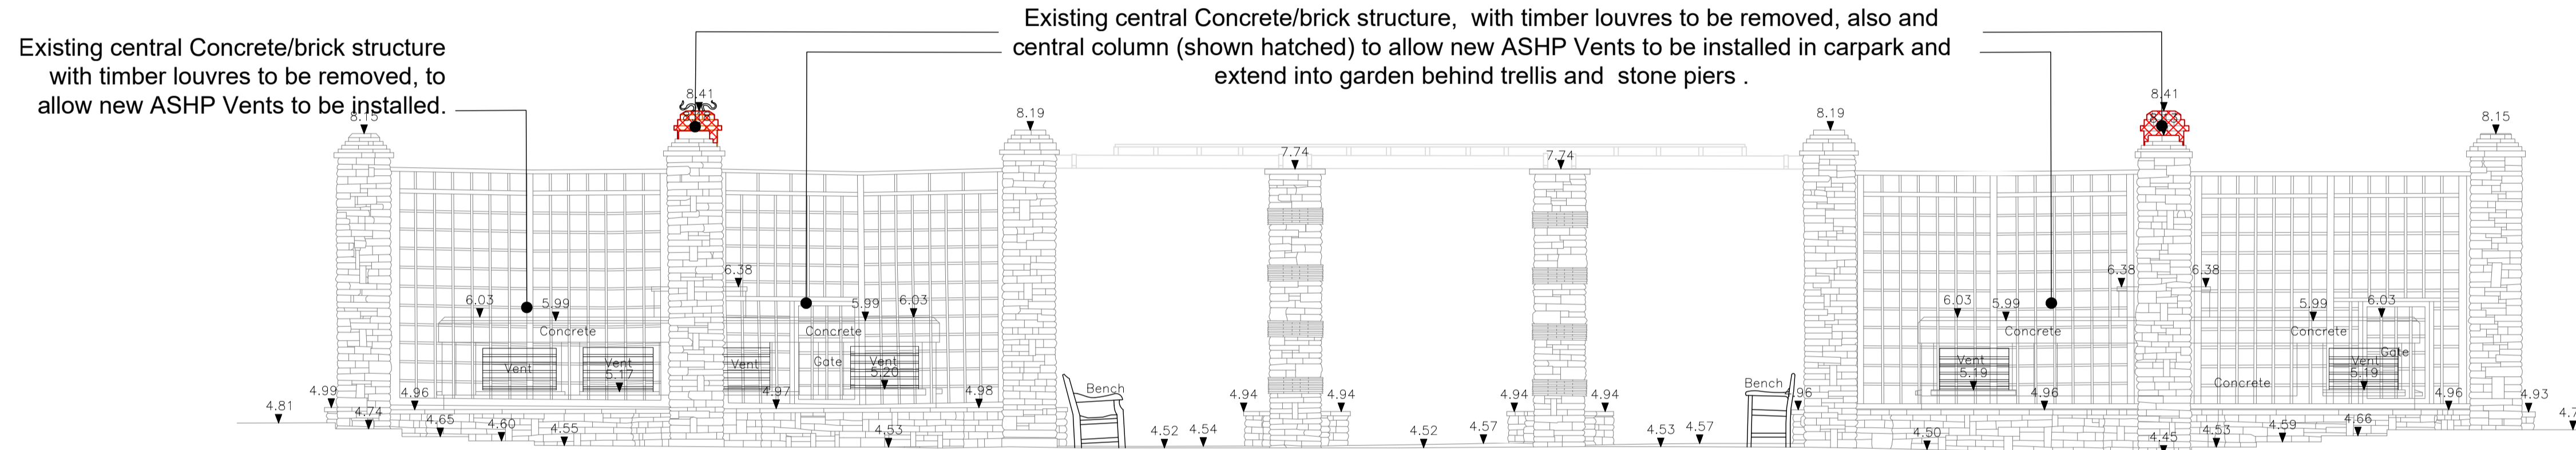


02 EXISTING VENT HOUSING SCREENS TO E3 + W3
265 ELEVATION 2
SCALE 1:50

3.00m Above Ordnance Datum

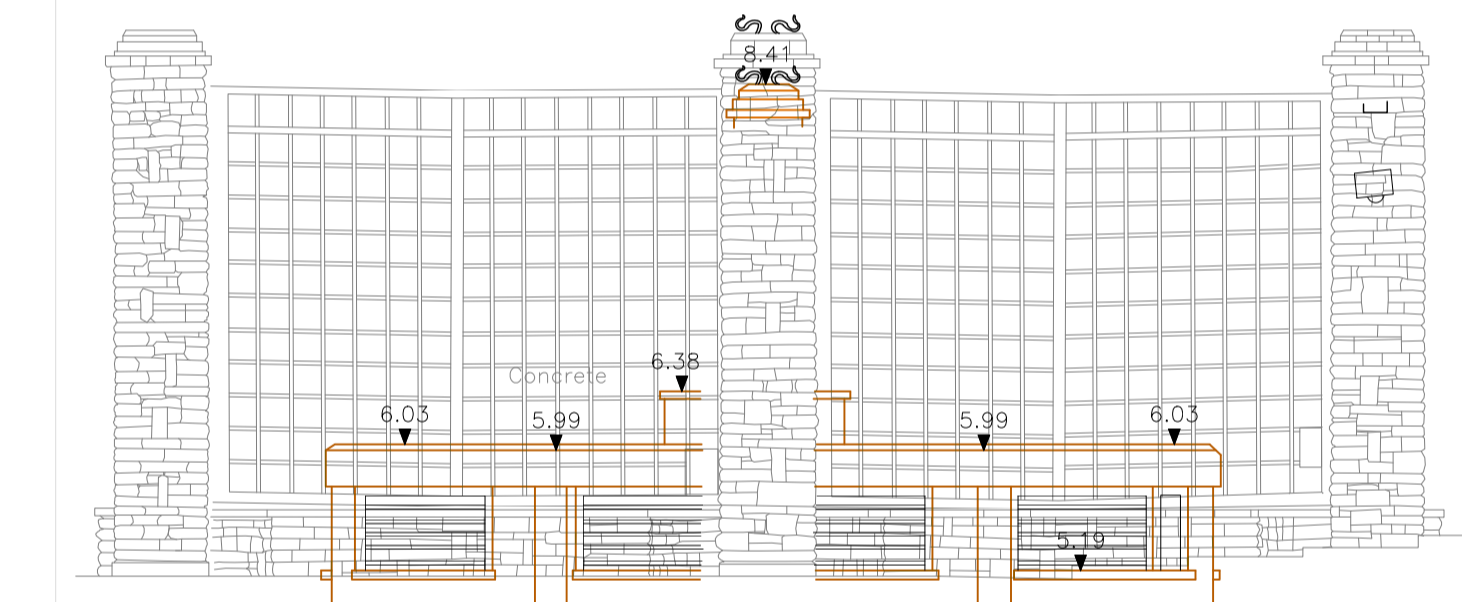


03 VENT HOUSING SCREENS TO E3 + W3
265 ELEVATION 3
SCALE 1:50

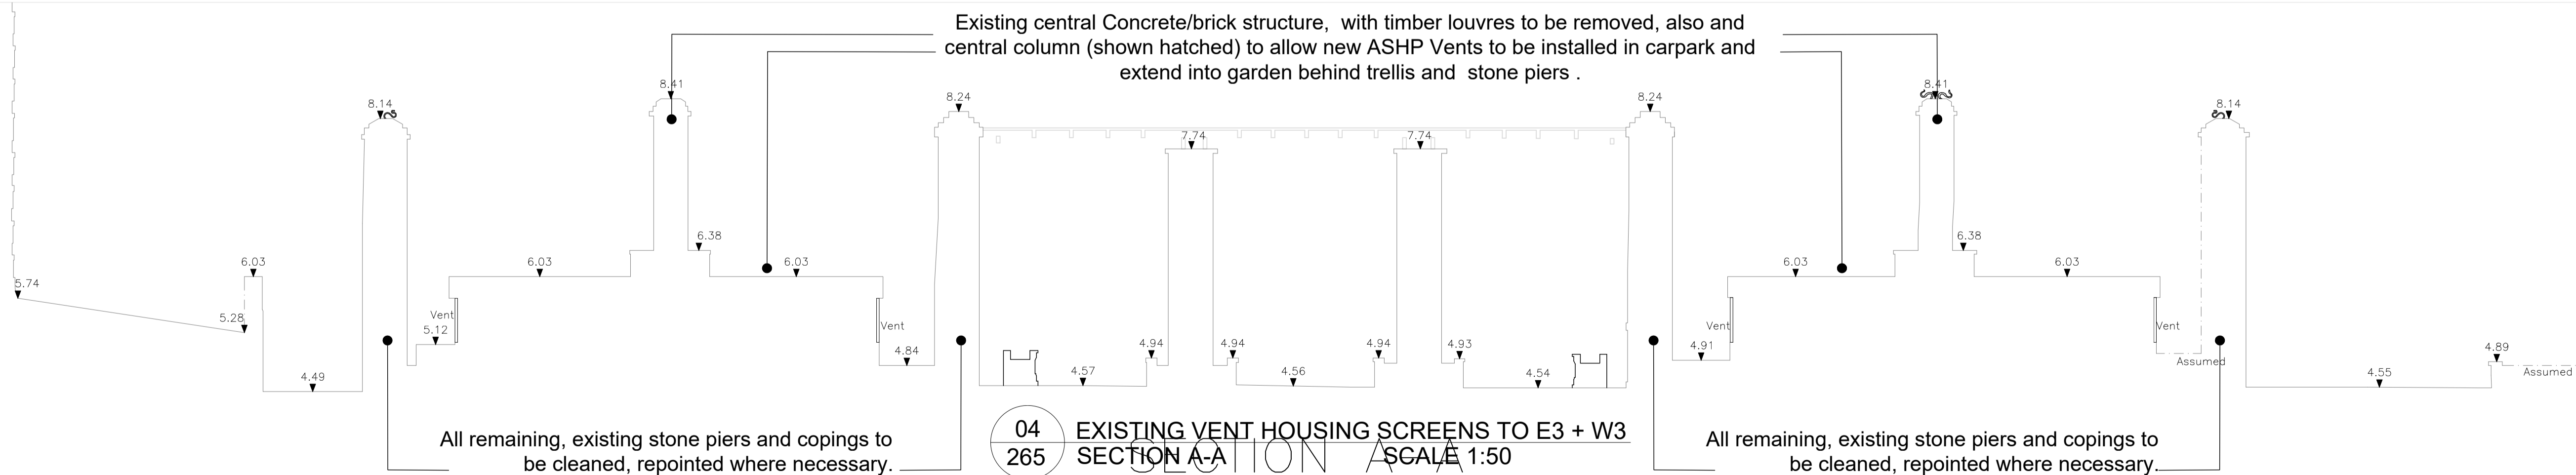

04 EXISTING VENT HOUSING SCREENS TO E3 + W3
265 SECTION A-A
SCALE 1:50

3.00m Above Ordnance Datum

Refer to Plan No 035_100 & 200 for LOCATION.

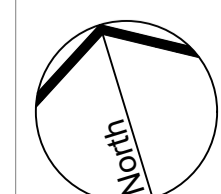

Scale as shown

REVISION	PROJECT DOLPHIN SQUARE	CLIENT AXA IM	<p>SALLY PROTHERO LANDSCAPE ARCHITECTURE</p> <p>e: sally@sp-la.co.uk t: +44 (0) 7905 960155</p>
A: DRAFT RIBA 4 Issue: 14.09.21 B: RIBA 4 Issue: 14.09.21 C: RIBA 4 Addendum Issue: 08.11.21 D: PLANNING Issue: 16.11.21	DRAWING EXISTING STONE PIERS, TRELLIS AND PLANTERS IN E3 & W3 VENT GARDENS	SCALE As shown	
	DRAWING NO. 035_265	DRAWN KR/KT	