


Dwg No 035\_112: Existing Landscape Survey  
 Dwg No 035\_212: Proposed GA / Hardworks  
 Dwg No 035\_312: Proposed Softworks / Planting

- Notes
1. Refer to Dwg 035\_100 for legend for all Dwg
  2. Refer to Dwgs 035\_200 series for General Arrangement (GAs)
  3. Refer to Dwg 035\_300 series for Soft works/planting
  4. Refer to Dwg 035\_TR1-2 for tree survey and works, and TR3 for schedule.



REVISION A: First Issue: 18.05.21 B: RIBA 4: 14.10.21 C: ISSUED FOR PLANNING: 16.11.21	PROJECT Dolphin Square	CLIENT AXA - IM
	DRAWING Existing Landscape Survey - 3 of 9	SCALE 1:100 @A1
	DRAWING NO. 035_112	DRAWN AN/SP

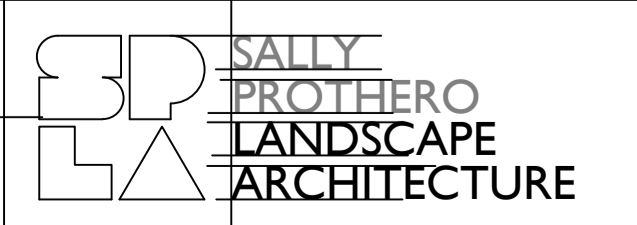

e: sally@sp-la.co.uk  
t: +44 (0) 7905 960155