




R4 + R6
259 RAILING TYPE R4, R6 + R7: TERRACE WALL
STEPS + RAMP HANDRAIL | PART ELEVATION SCALE 1:20

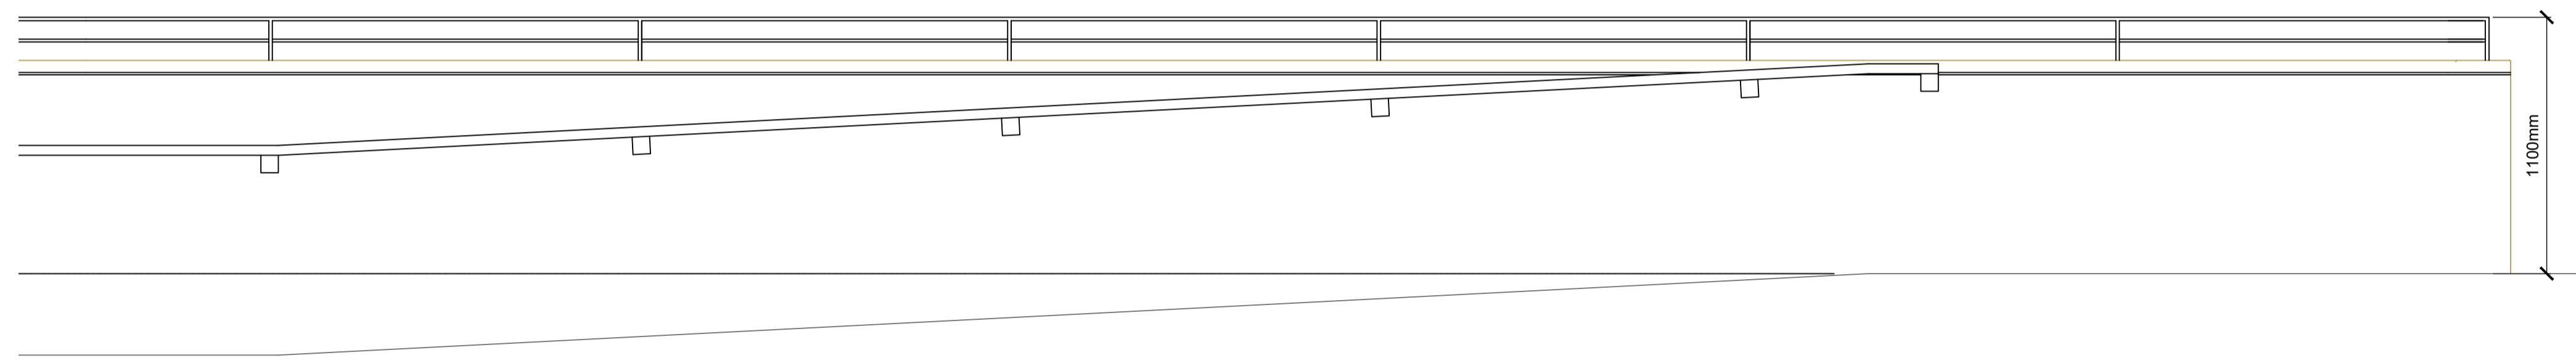


R6
259 MOROCCAN GARDEN
HANDRAIL R7 TO RAMP | PART ELEVATION

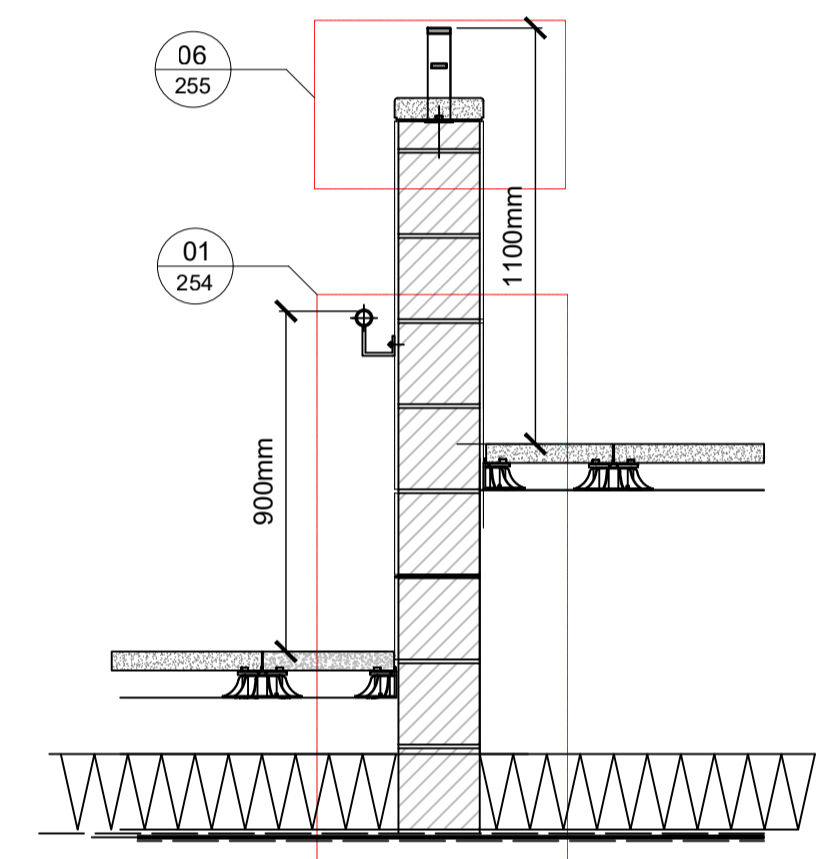

R4/R6
262 RAILING TYPE R4 + R6
GUARDING TO TERRACE WALL
+ RAMP HANDRAIL

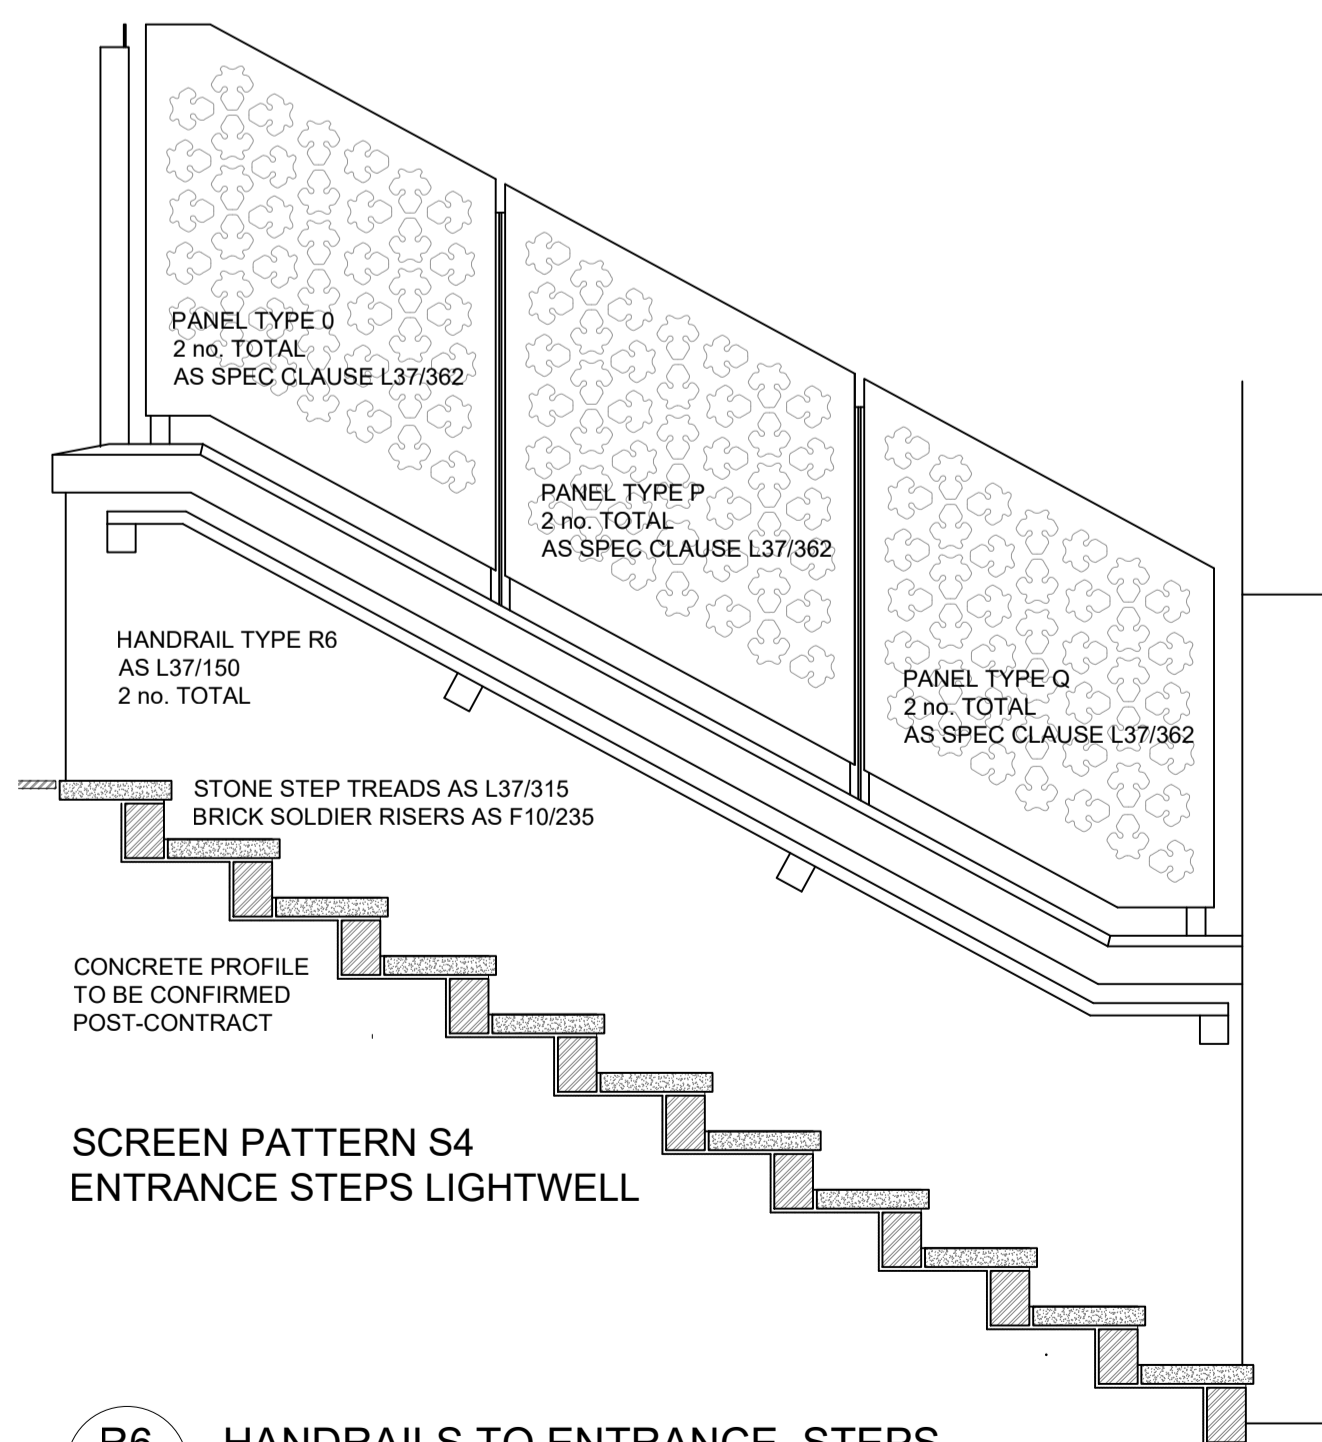


R6
259 HANDRAILS TO ENTRANCE STEPS
STEPS FROM LOGGIA SCALE 1:20

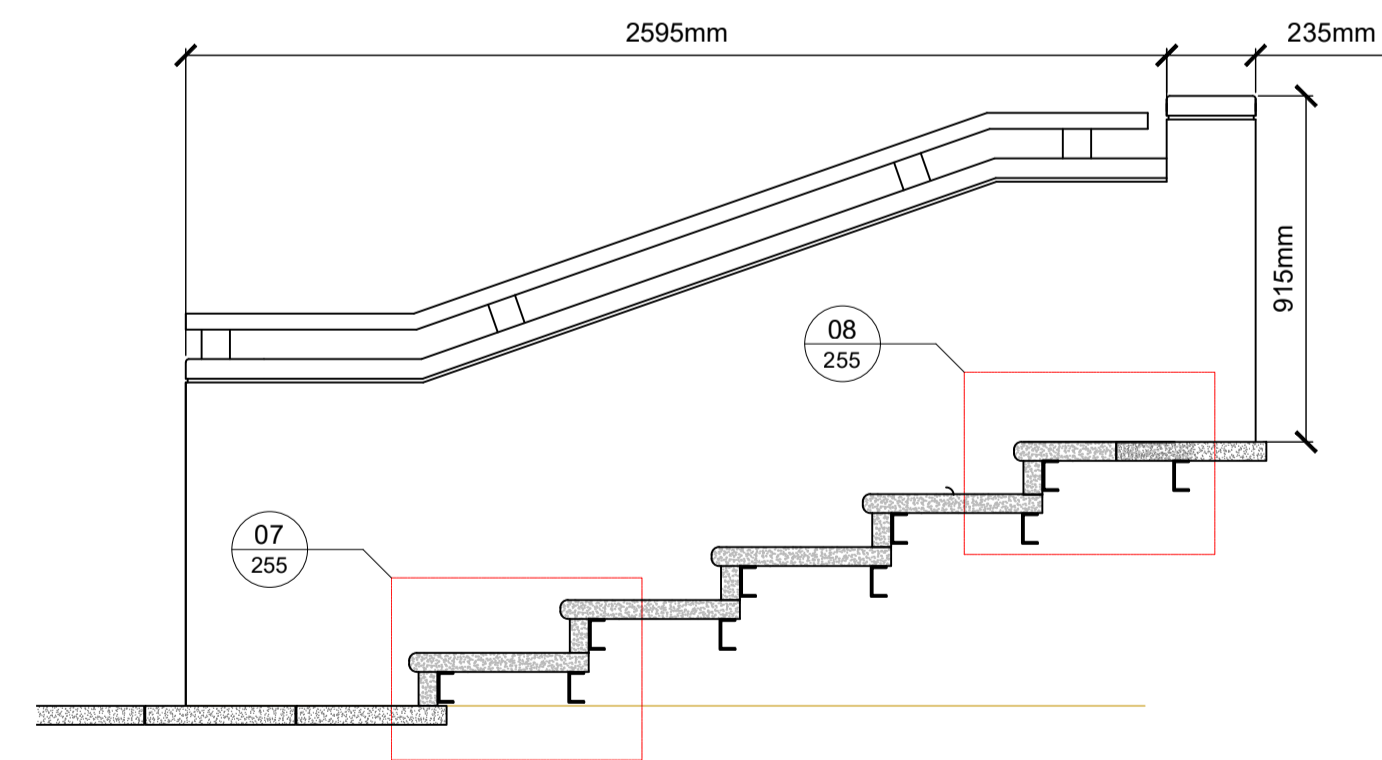

R7
259 RAILING TYPE R7: TERRACE STEPS
ELEVATION OF HANDRAIL SCALE 1:20

REVISION	PROJECT	DOLPHIN SQUARE	CLIENT	AXA IM
A: First Issue: 04.05.21 - FOR DISCUSSION B: 18.6.21 Renumbered from Sk16 - draft tender issue C: 14.9.21 Draft RIBA 4 issue D: 13.10.21 RIBA 4 issue E: 08.11.21 RIBA 4 Addendum Issue F: 16.11.21: ISSUE FOR PLANNING	DRAWING	Moroccan Garden Proposed Sections sheet 1	SCALE	1:20
	DRAWING NO.	035_259	DRAWN	KR

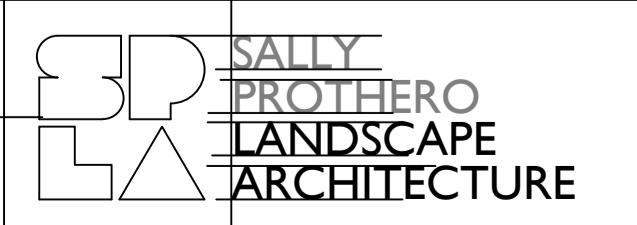

e: sally@sp-la.co.uk
t: +44 (0) 7905 960155