


Central Fountain Garden	pot size	% Density / m2	RB1	RB1a	RB2	RB2a	RB2b
Rose beds							
RB1 & RB1a: Rosa 'Kent' (white groundcover at edges)	3	25	3	26	26	26	26
White/pink beds Rosa 'Scarborough Fair' (pale pink shrub, repeat)	3	30	3	32	32	32	32
Rosa 'Gabriel Oak' (bright pink)	3	30	3	32	32	32	32
Geranium renardii (edging)	2	15	9	47	47	47	47
Allium 'Globemaster'	10	12	12	42	42	42	42
Total per bed		110					
RB2 & RB2a: Rosa 'Avon' (White Groundcover at edges)	3	25	3	26	26	26	26
White / yellow Rosa 'Vanessa Bell' (pale yellow)	3	30	3	32	32	32	32
Rosa 'Roald Dahl' (soft orange)	3	30	3	32	32	32	32
Lavendula 'Munstead' (edging)	2	15	9	47	47	47	47
Allium 'Globemaster'	10	12	12	42	42	42	42
Total per bed		110					
Herbaceous Beds: White / Yellow		120					
HB1 & HB1a: Rosa 'Sophy's Rose' (bright pink)	3	10	3	8	8	8	8
White/pink beds Eryngium 'Jos Eijking'	2	10	7	18	18	18	18
Salvia purpurea	2	15	7	27	27	27	27
Cerastogama plumbaginoides	2	15	5	20	20	20	20
Calamagrostis brachytricha	2	10	7	18	18	18	18
Geranium 'Anne Folkard'	2	10	7	18	18	18	18
Perovskia 'Blue Spire'	2	10	5	13	13	13	13
Lavandula 'Munstead'	2	15	9	35	35	35	35
Stachys byzantina 'Big Ears'	1	10	3	8	8	8	8
edging Knautia macdonia singly throughout							
Total per bed		120					
Herbaceous Beds: White / Yellow		120					
HB2 & HB2a: Alchemilla 'Coronation Gold'	3	10	3	8	8	8	8
White / yellow Eryngium 'Jos Eijking'	2	10	7	18	18	18	18
Salvia purpurea	2	10	7	18	18	18	18
Calamagrostis brachytricha	2	10	7	18	18	18	18
Geranium Kashmiriana	2	10	7	18	18	18	18
Kniphofia Brimstone	2	10	7	18	18	18	18
Perovskia 'Blue Spire'	2	10	7	18	18	18	18
Euphorbia polychroma	2	10	7	18	18	18	18
Geranium renardii (edging)	2	10	9	23	23	23	23
Stachys byzantina 'Silver Carpet'	1	10	11	29	29	29	29
edging Verbena X bonariensis singly throughout							
Total per bed		110					

NB: Refer CDM Information in Hazard Mgt Record. There is a requirement to replace topsoil due to low levels of contamination by asbestos. 300mm topsoil to be replaced in all planting beds, except under the canopies of mature trees or shrubs that are to be retained. Refer Specification Q28, 30 & Q31.

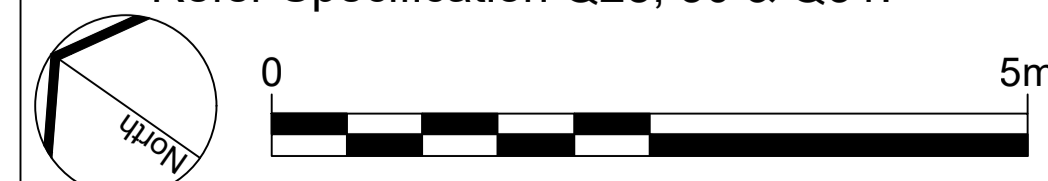

5m For Tree Removals Refer to Dwgs TR1 & 2 Schedules. For Tree Protection refer to Dwgs TP1 For General Arrangement and Key, refer to Dwgs 201-219

REVISION	PROJECT	CLIENT	
A: First Issue: 1.11.21 B: PLANNING Issue: 16.11.21	Dolphin Square	AXA - IM	
DRAWING NO. 035_317	Proposed Softworks Plan - C Central Fountain	SCALE 1:100 @A1	
	DRAWING NO. 035_317	DRAWN AN/SP	e: sally@sp-la.co.uk t: +44 (0) 7905 960155