



--- DASHED LINE INDICATES LEVEL OF EXISTING LOWER GROUND FLOOR

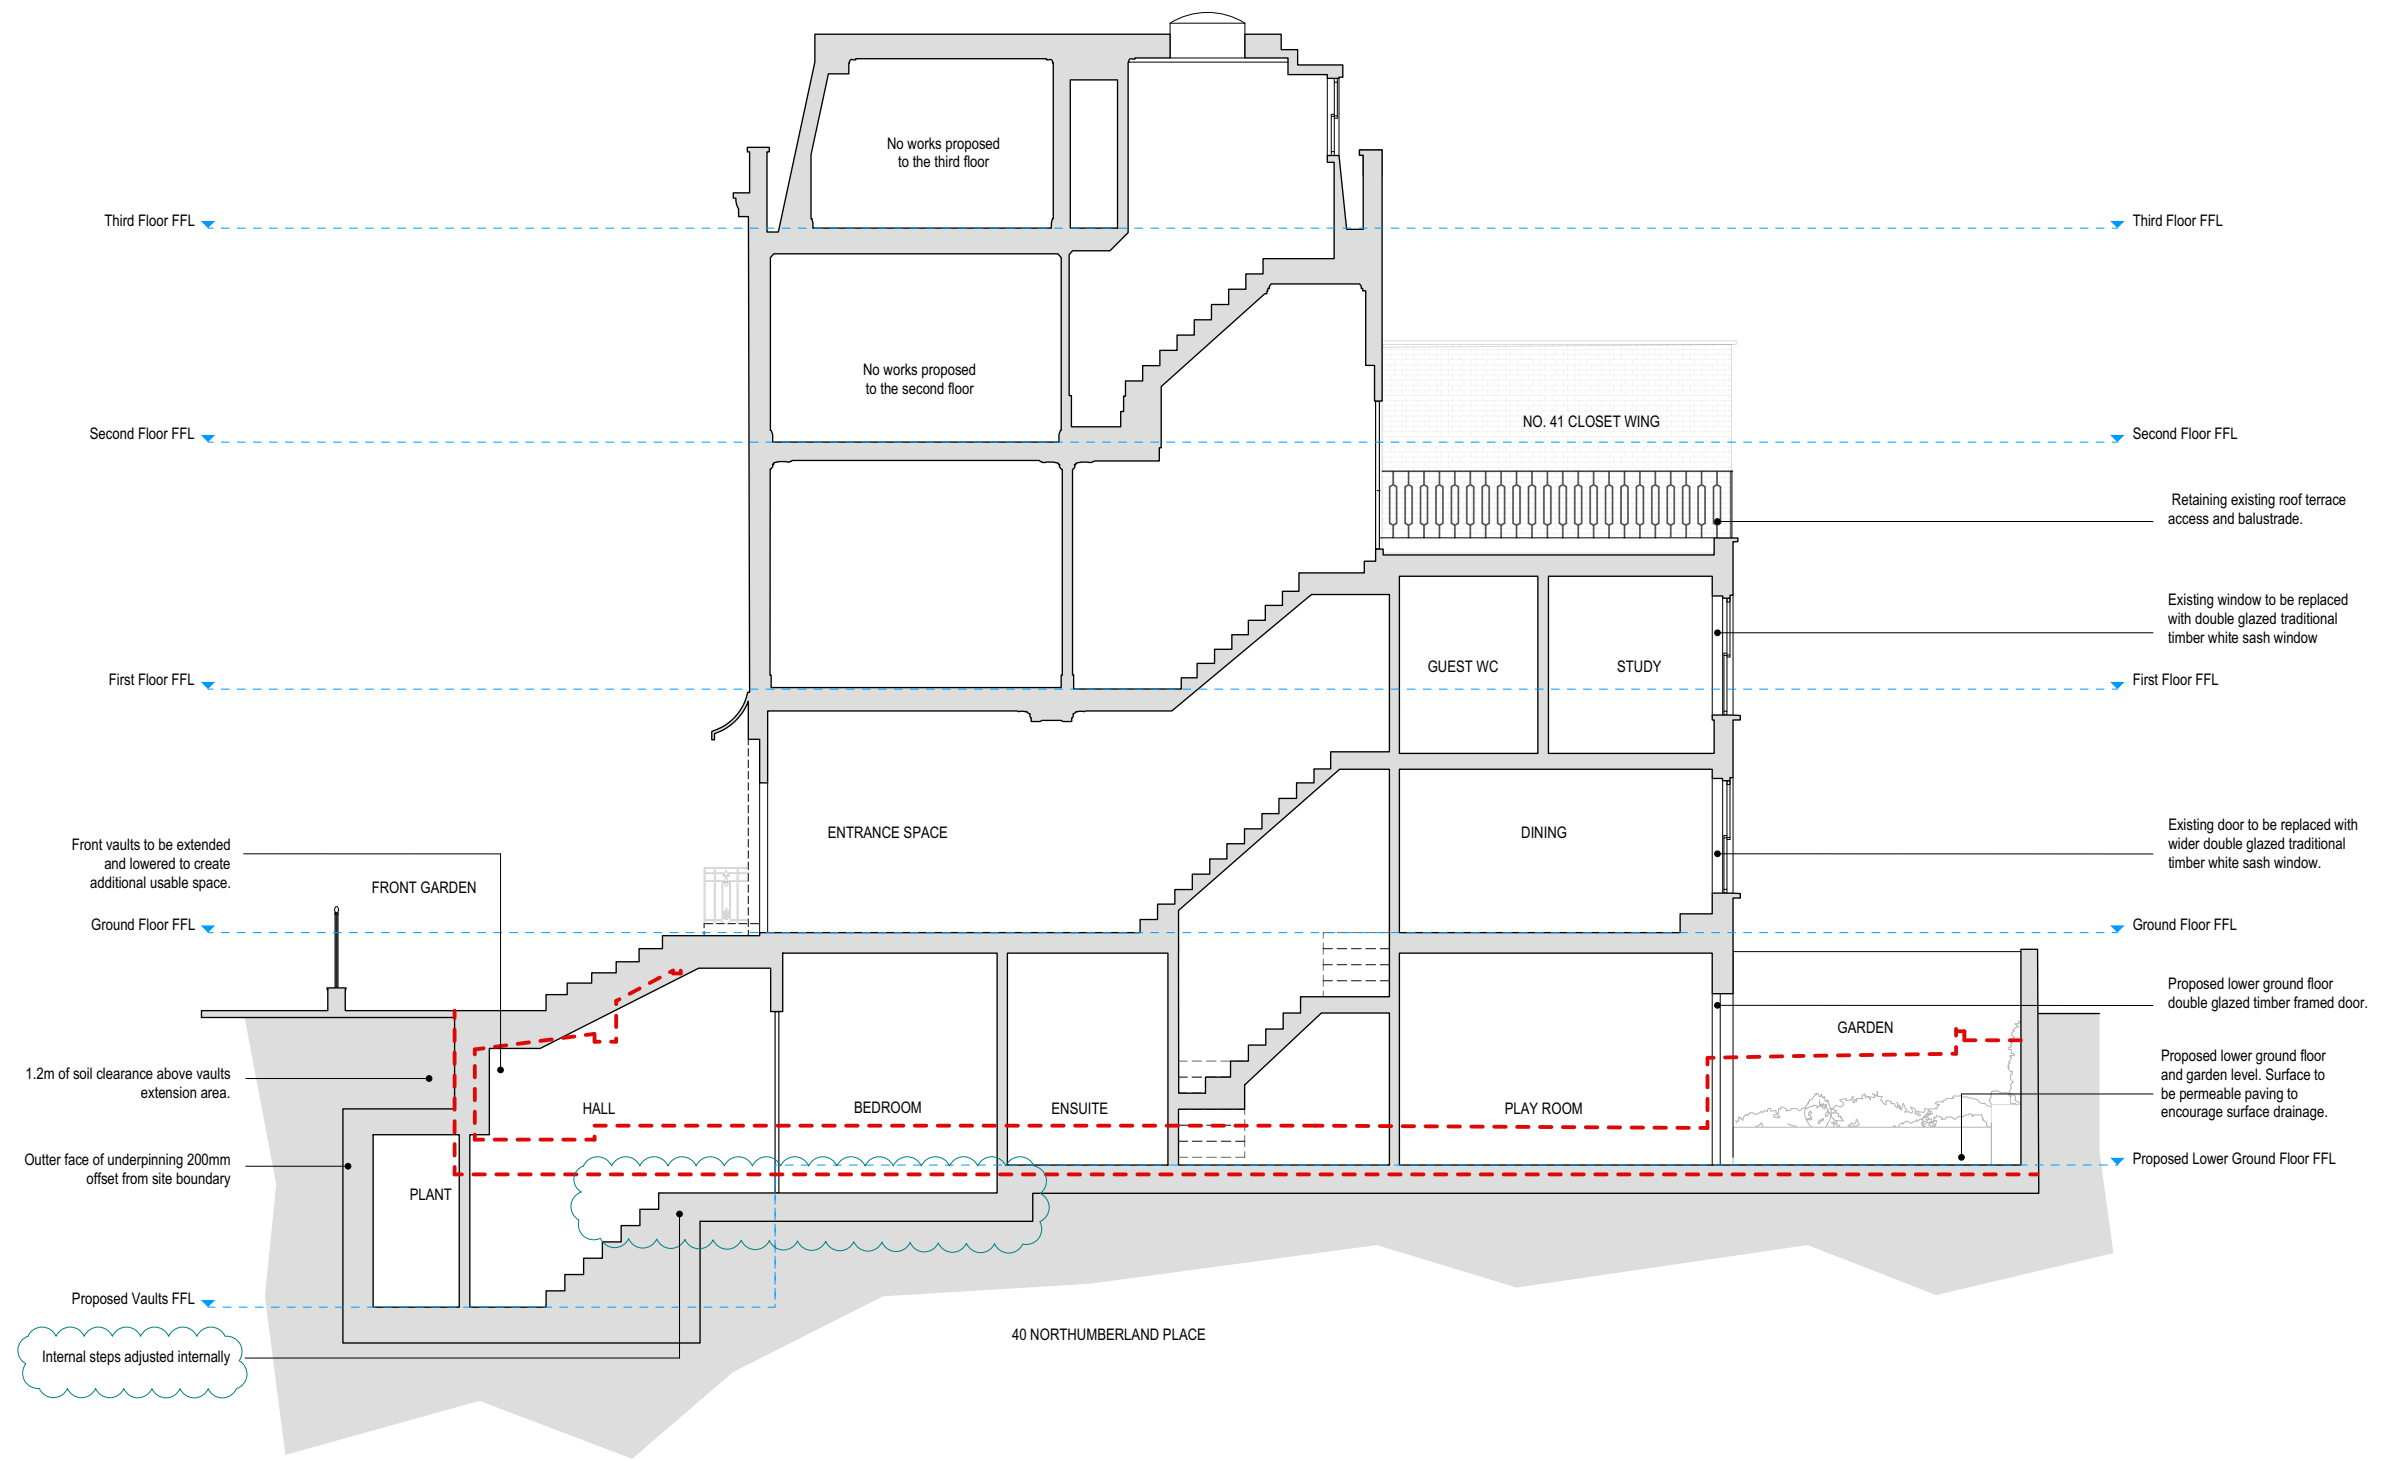


1 PROPOSED SECTION AA
1:100 @A3

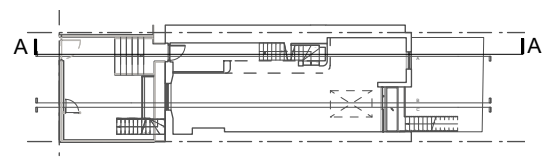

2 SECTION KEY
1:400 @A3

ISSUED FOR PLANNING

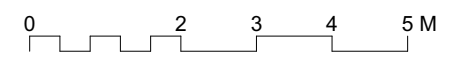

Rev	Date	Description	By	Chkd	App
-	09.10.19	ISSUED FOR PLANNING	HM	PC	DT
1	29.11.19	ISSUED FOR PLANNING - AMENDMENT	HM	PC	DT
2	26.04.21	ISSUED FOR PLANNING - VARIATION - WITHDRAWN	HM	PC	DT
3	04.03.22	ISSUED FOR PLANNING - VARIATION	MB	DT	DT

THE COPYRIGHT DESIGN AND PATENTS ACT 1988 THIS DRAWING IS THE COPYRIGHT OF TIGG+COLL ARCHITECTS LTD AND MUST NOT BE COPIED OR REPRODUCED IN WHOLE OR PART, BY ANY METHOD WHATSOEVER, WITHOUT THE PRIOR WRITTEN APPROVAL OF TIGG+COLL ARCHITECTS LTD

ALL SETTING OUT MUST BE CHECKED ONSITE
ALL LEVELS MUST BE CHECKED ONSITE
ALL DIMENSIONS MUST BE CHECKED ONSITE
DO NOT SCALE FROM THIS DRAWING
THIS DRAWING MUST NOT BE USED ONSITE UNLESS ISSUED FOR CONSTRUCTION

TIGG+COLL ARCHITECTS
FIRST FLOOR STUDIO
86-87 CAMPDEN STREET
LONDON, W8 7EN
E:INFO@TIGGCOLLARCHITECTS.COM
T: 020 3170 6125
WWW.TIGGCOLLARCHITECTS.COM

Project		40 Northumberland Place, London, W2 5AS		
Title		Proposed Sections AA		
Date	26.11.18	Scale [A3]	1:100	Drawing no.
				379-PL300
Rev.				3