


Typical Elevation
Scale 1:20

Typical Section
Scale 1:20

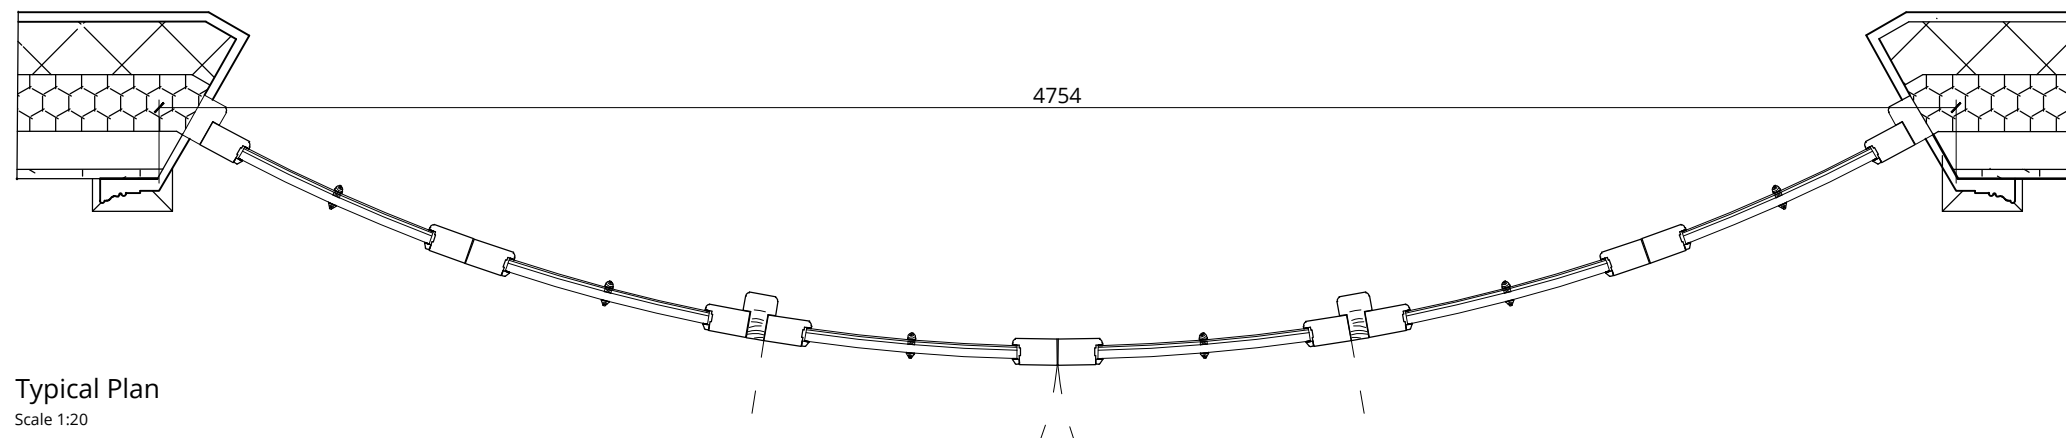

Typical Plan
Scale 1:20

**External Door
EG-D10, EG-D11 & EG-D12**

Existing timber framed doors to be replaced with new timber framed double glazed doors in a style to match existing. New door to fit within existing opening. All profiles and timber mouldings to match existing. External glazing pane to be security rated glass. Doors EG-D10 & EG-D12 are to be fixed.

Rev.	Description	Date	Rev.	Description	Date	Rev.	Description	Date
0	Discharge of Condition	27.11.2020						

