


13° Vaulted Ceiling Throughout

Orders are subject to Omar Park Homes Limited Standard Terms & Conditions
 Copyright Omar Park Homes Limited - All rights reserved
 No part of this drawing may be reproduced or copied

APPROVED BY CUSTOMER
 Sign: _____ Signed Date: _____

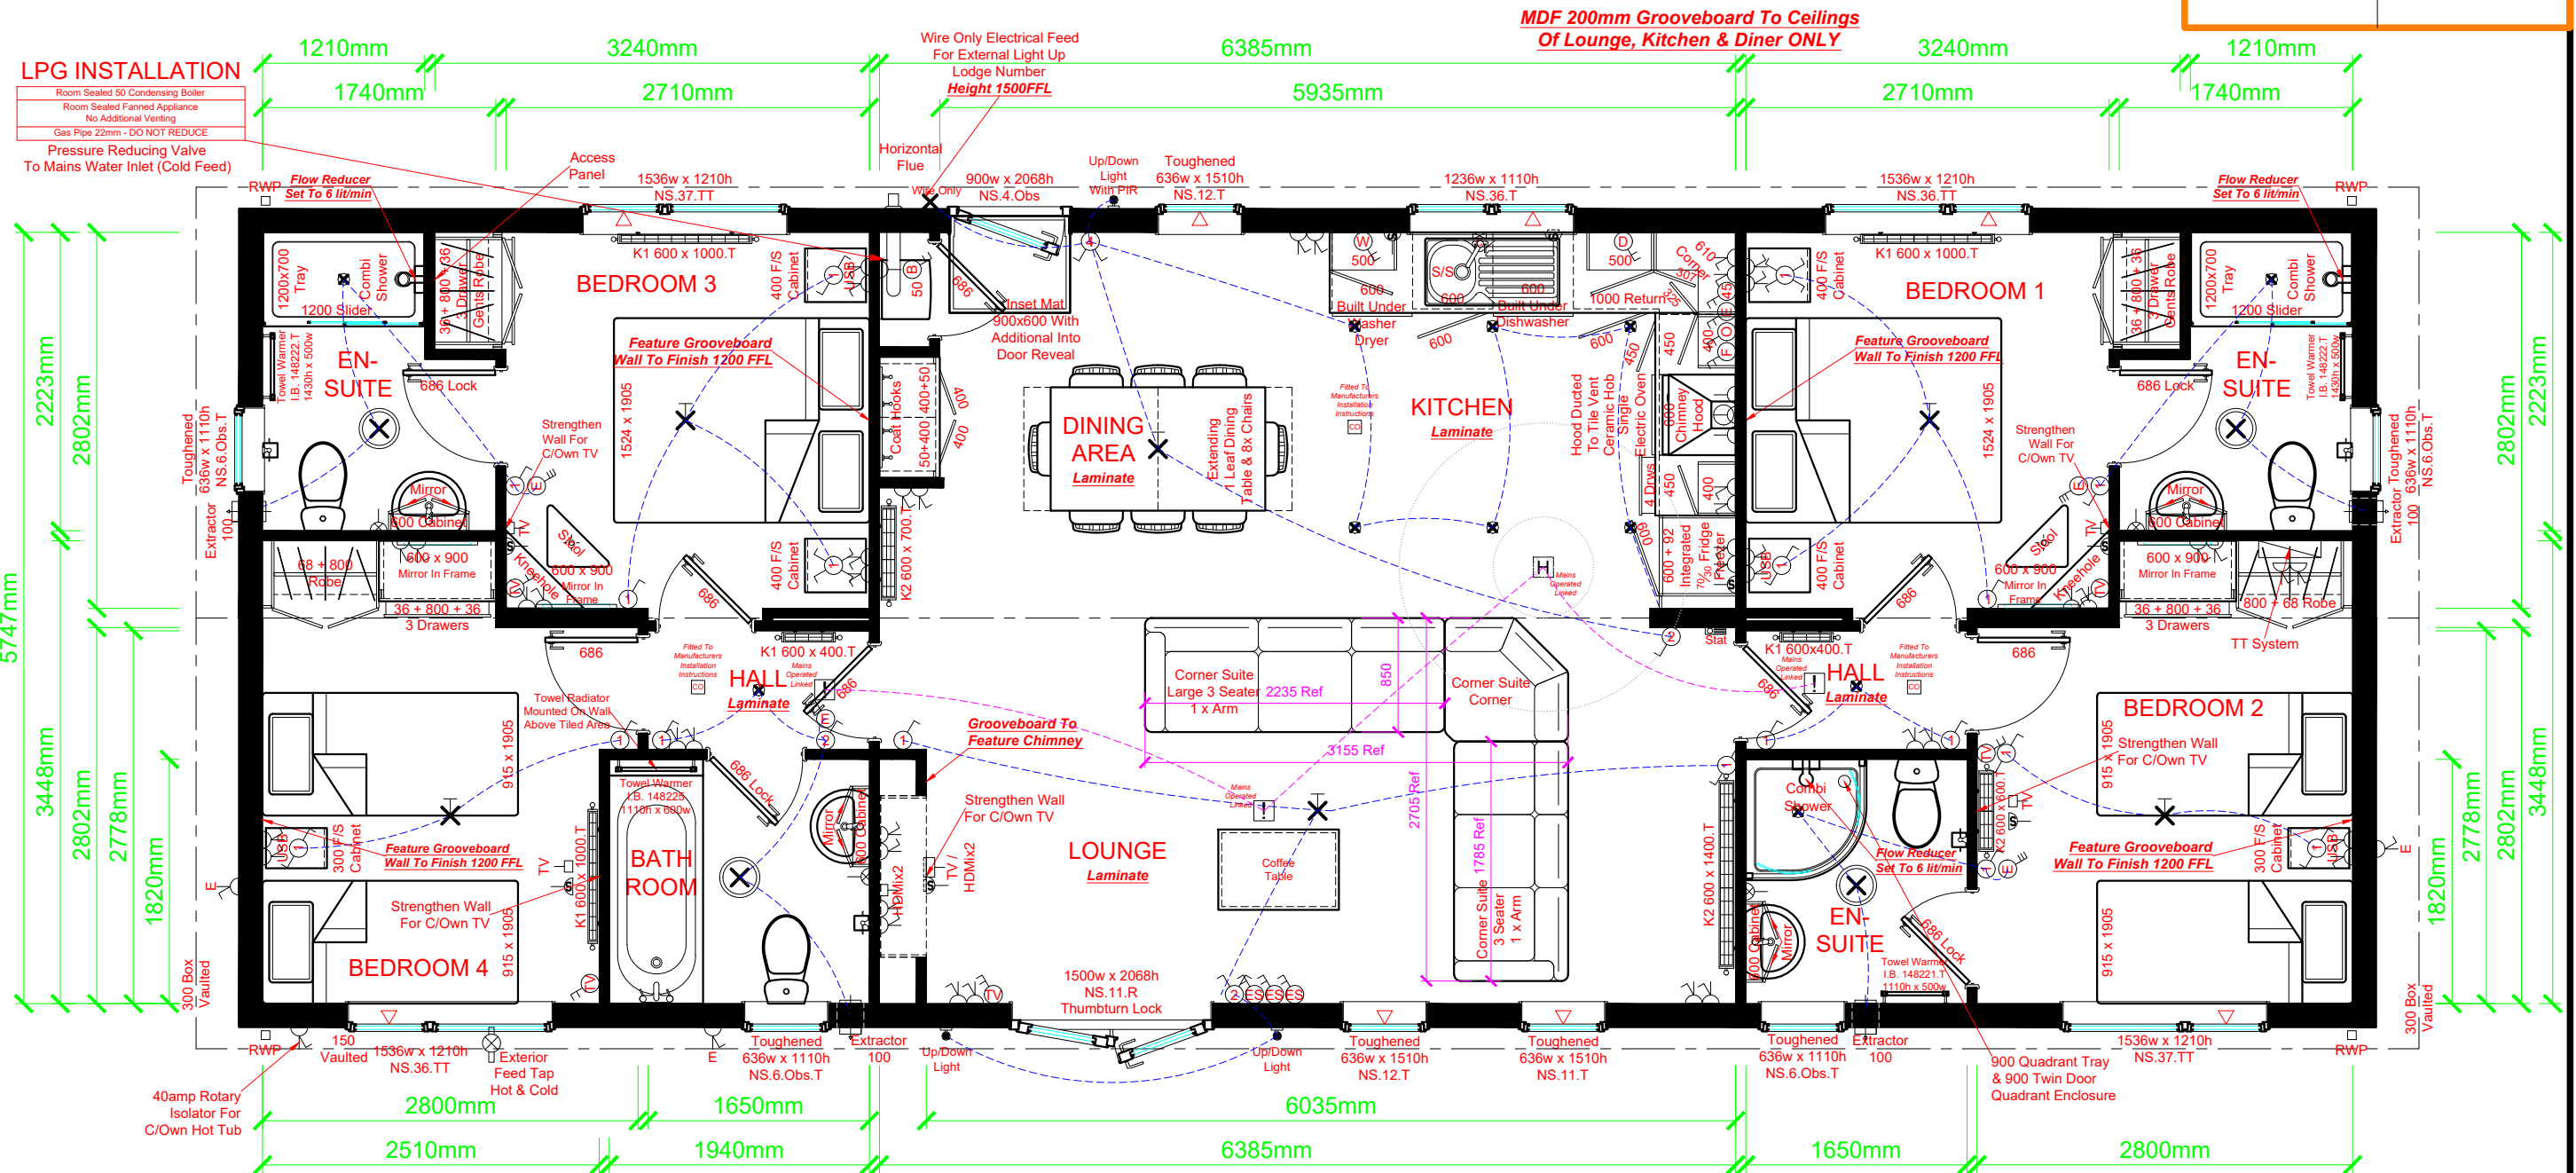

MDF 200mm Vertical Grooveboard To ALL Walls Of 3 En-Suites & Bathroom
Fibo Board On Top As Applicable



TV / Sat - Hard Wire With Sat Cable, With Coiled Tails Below Unit To Reach Farthest Outside Edge Of Floor
 Phone - Hard Wire With BT Cable, With Coiled Tails Below Unit To Reach Farthest Outside Edge Of Floor

OMAR
 PARK & LEISURE HOMES
 London Road, Brandon, Suffolk, IP27 ONE
 Phone: 01842 810673 - Fax: 01842 814328

PARK OWNER: APPROXIMATE DIMENSIONS
 Please note that the following overhang dimensions will need to be considered in order to comply with the spacing requirements of the 'Model Standards - 1989' on your park
 Overall Wall Length Including Cladding = 15.940m
 Overall Wall Width Including Cladding = 6.102m
 Overall Wall Length Including Roof & Windows = 16.576m
 Overall Wall Width Including Roof & Windows = 6.800m
 Maximum Transport Width = 3.450m
 Maximum Transport Height = 4.400m

15.850m x 6.012m (52'-0" x 20')
 Woodbury Lodge 4B - Spa Utopia
 Raywell Hall Lodge Park

No:	Revision:	Date:

Date:	26-04-22
Scale:	1:50
Drawn By:	MRE
Drawing No:	86 22 0466

This home is designed in accordance with B5.3632