





A ELEVATION (1:100)

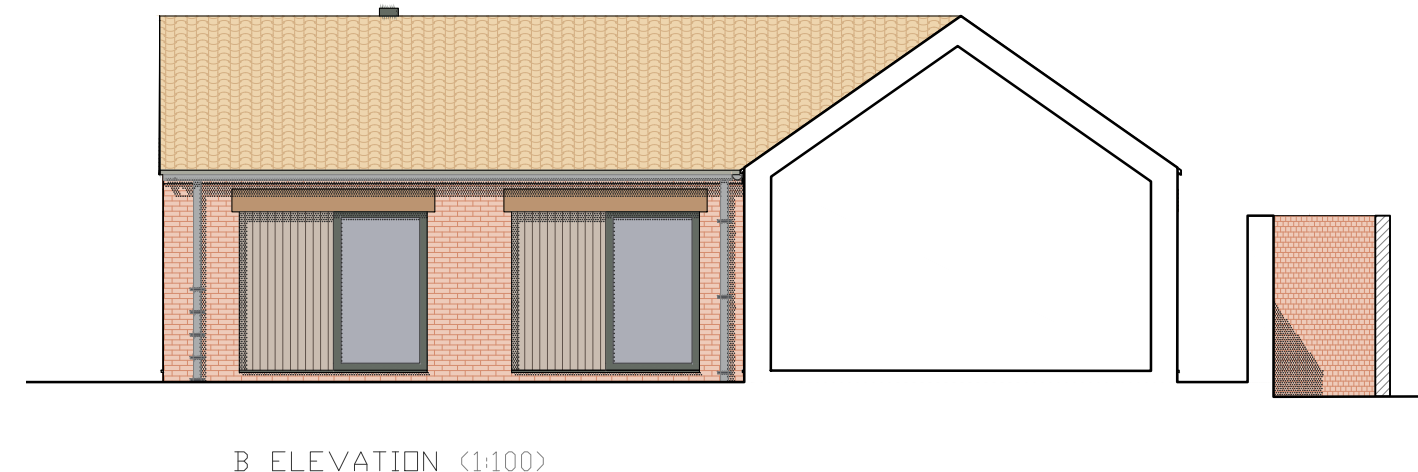


B ELEVATION (1:100)




C ELEVATION (1:100)

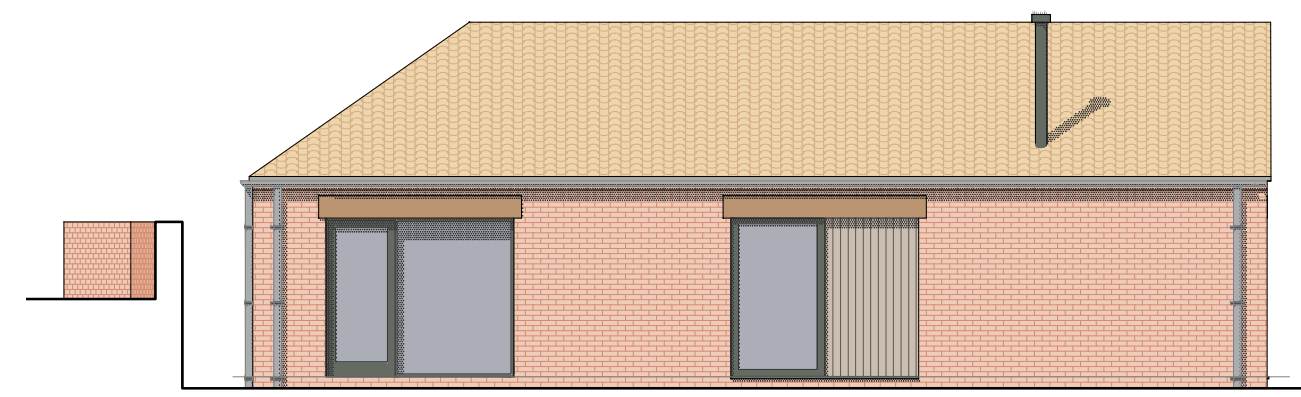


D ELEVATION (1:100)

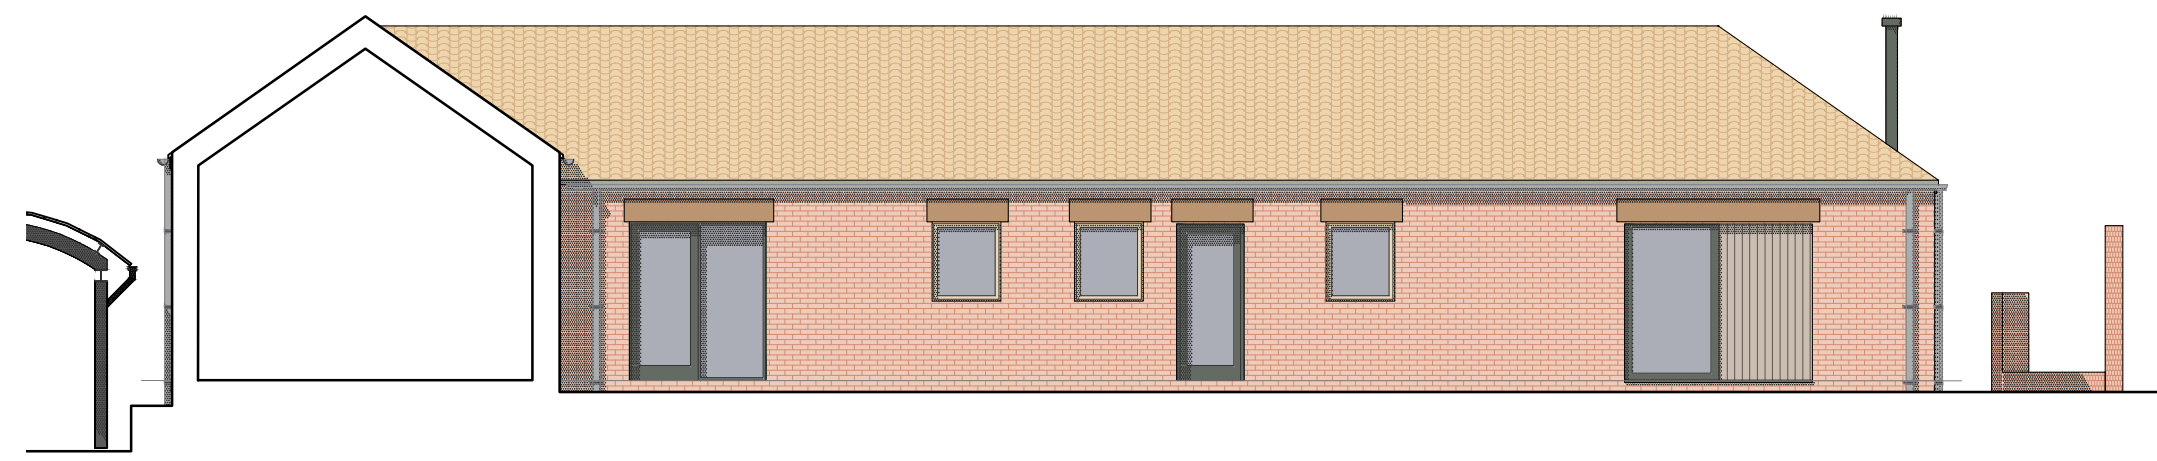




E ELEVATION (1:100)

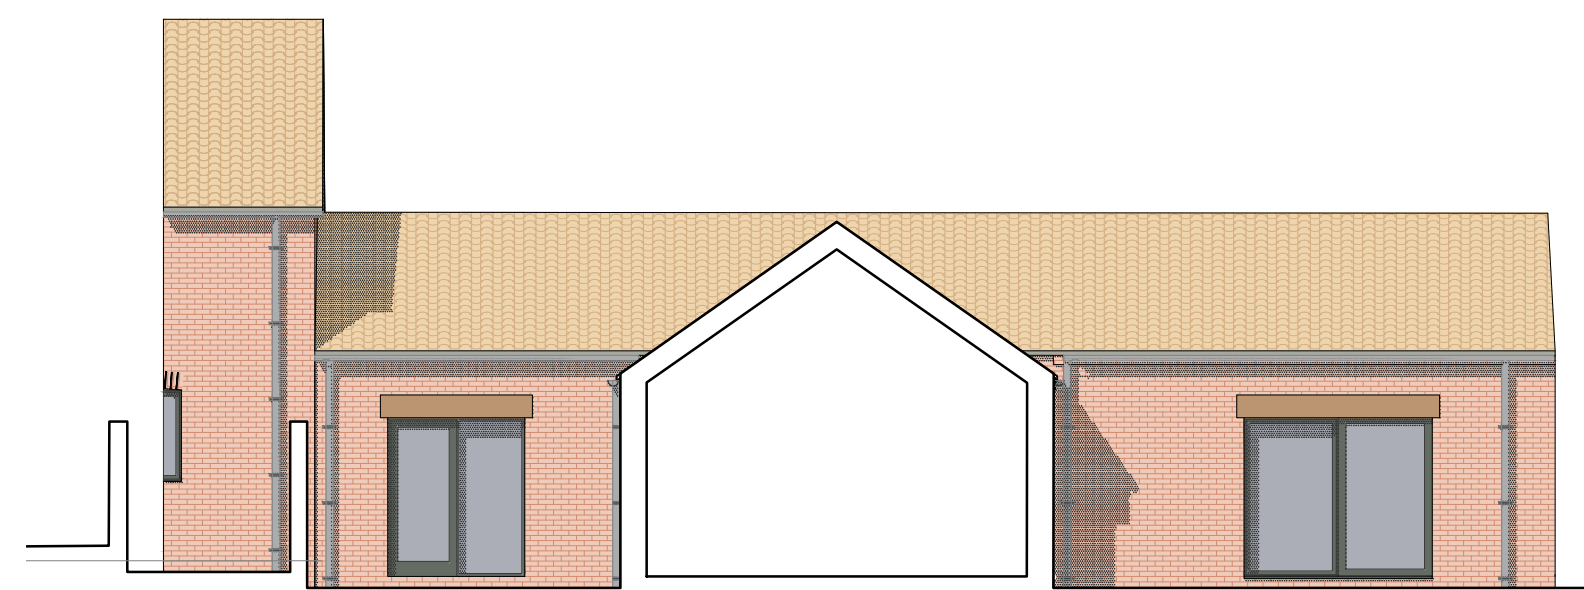

F ELEVATION (1:100)

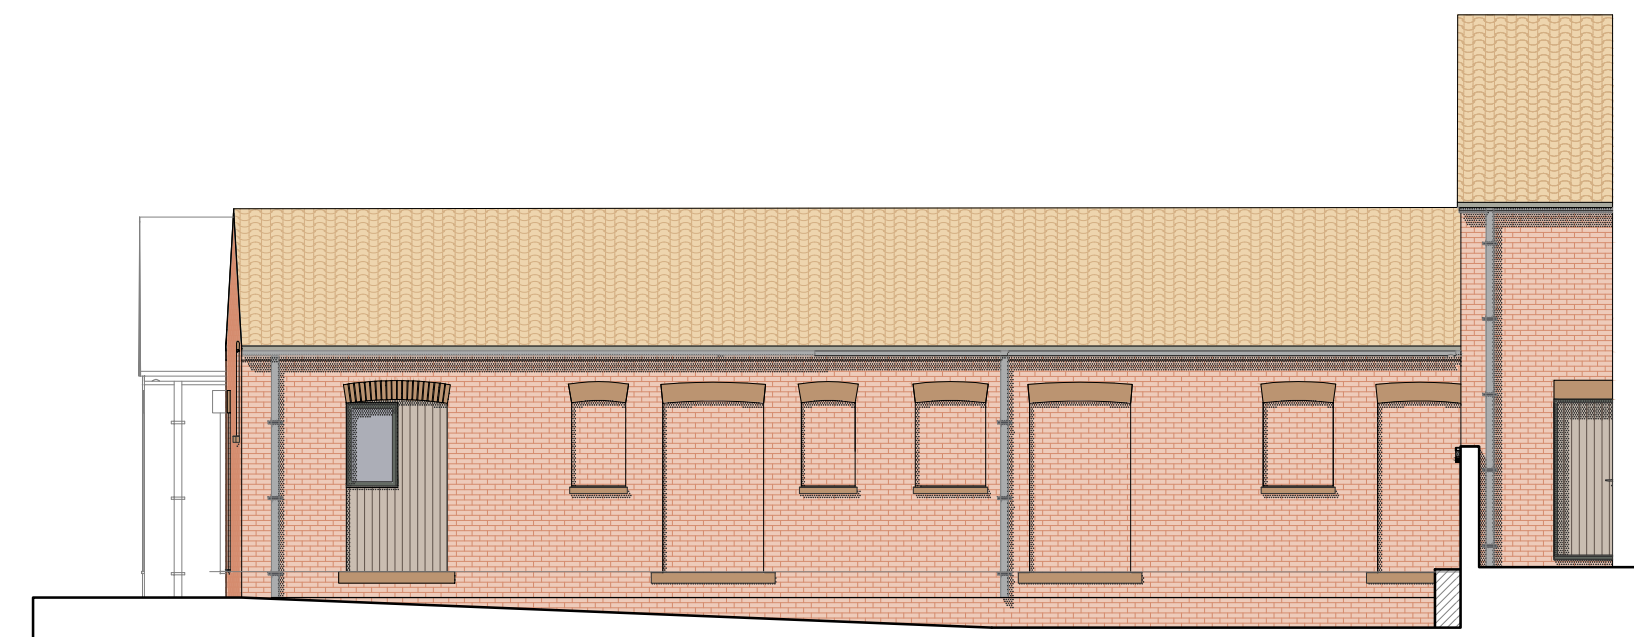


G ELEVATION (1:100)

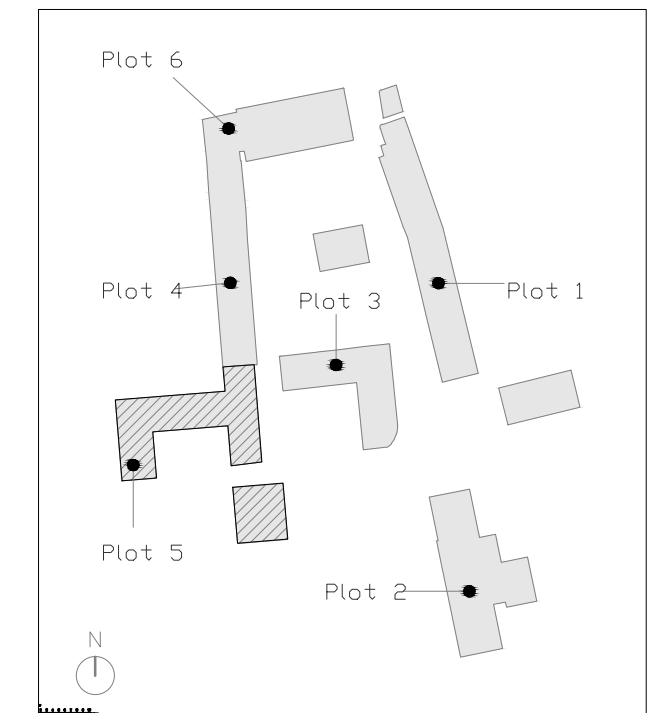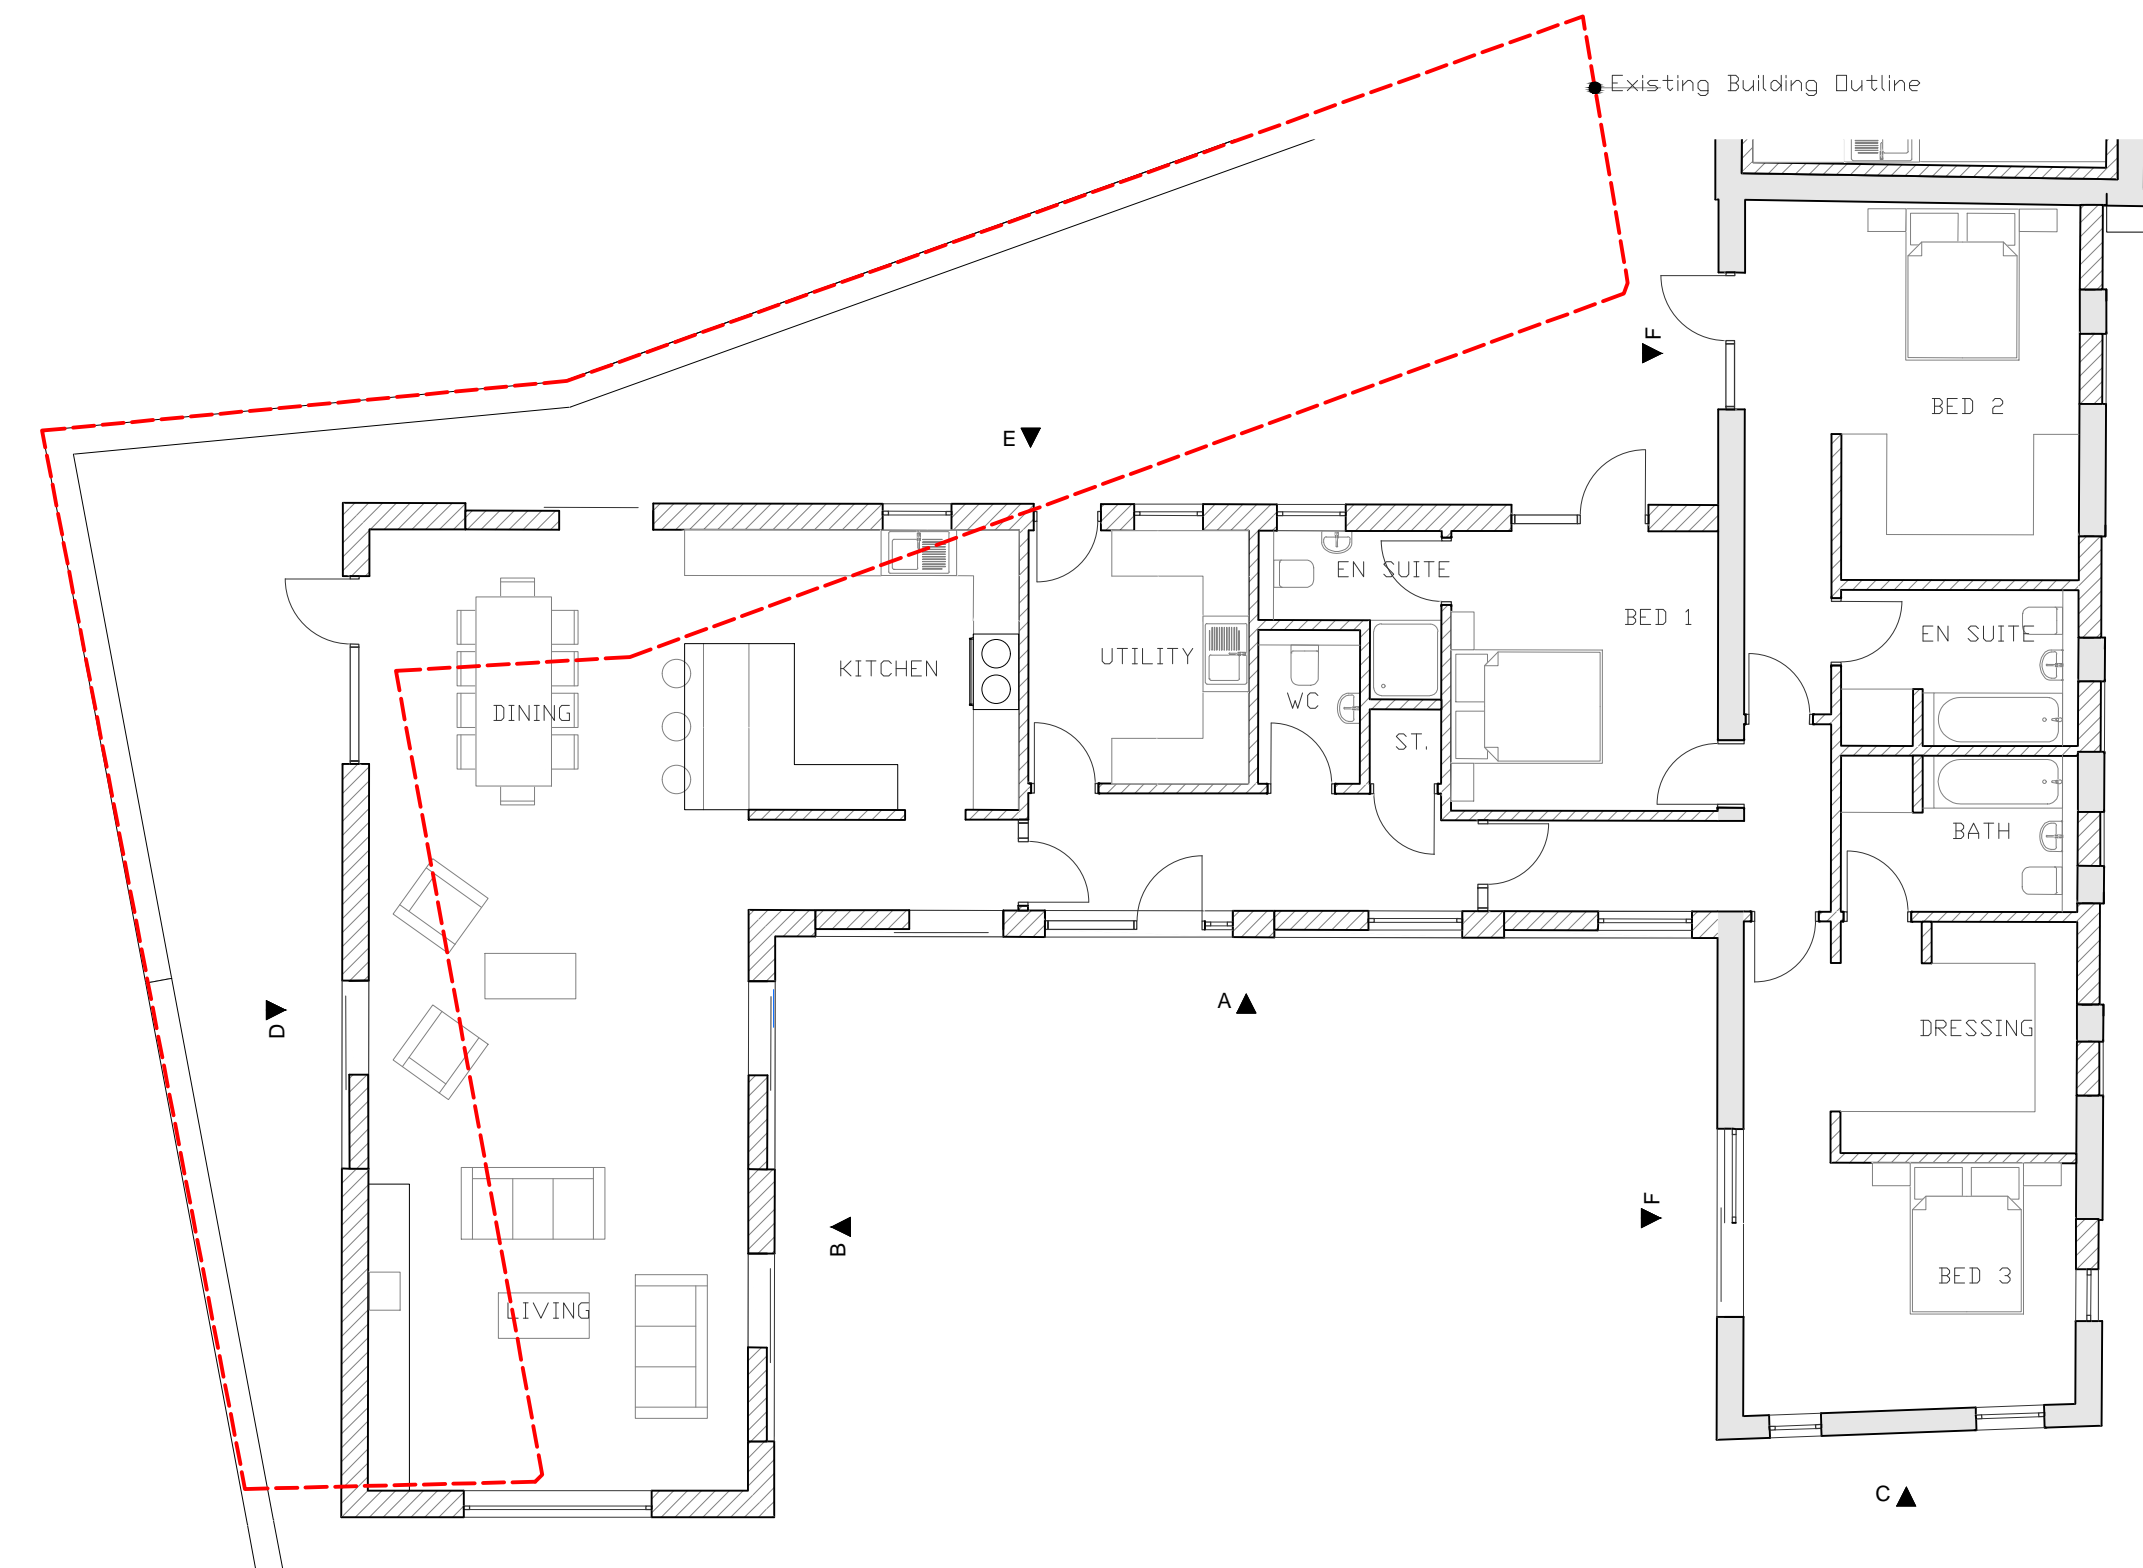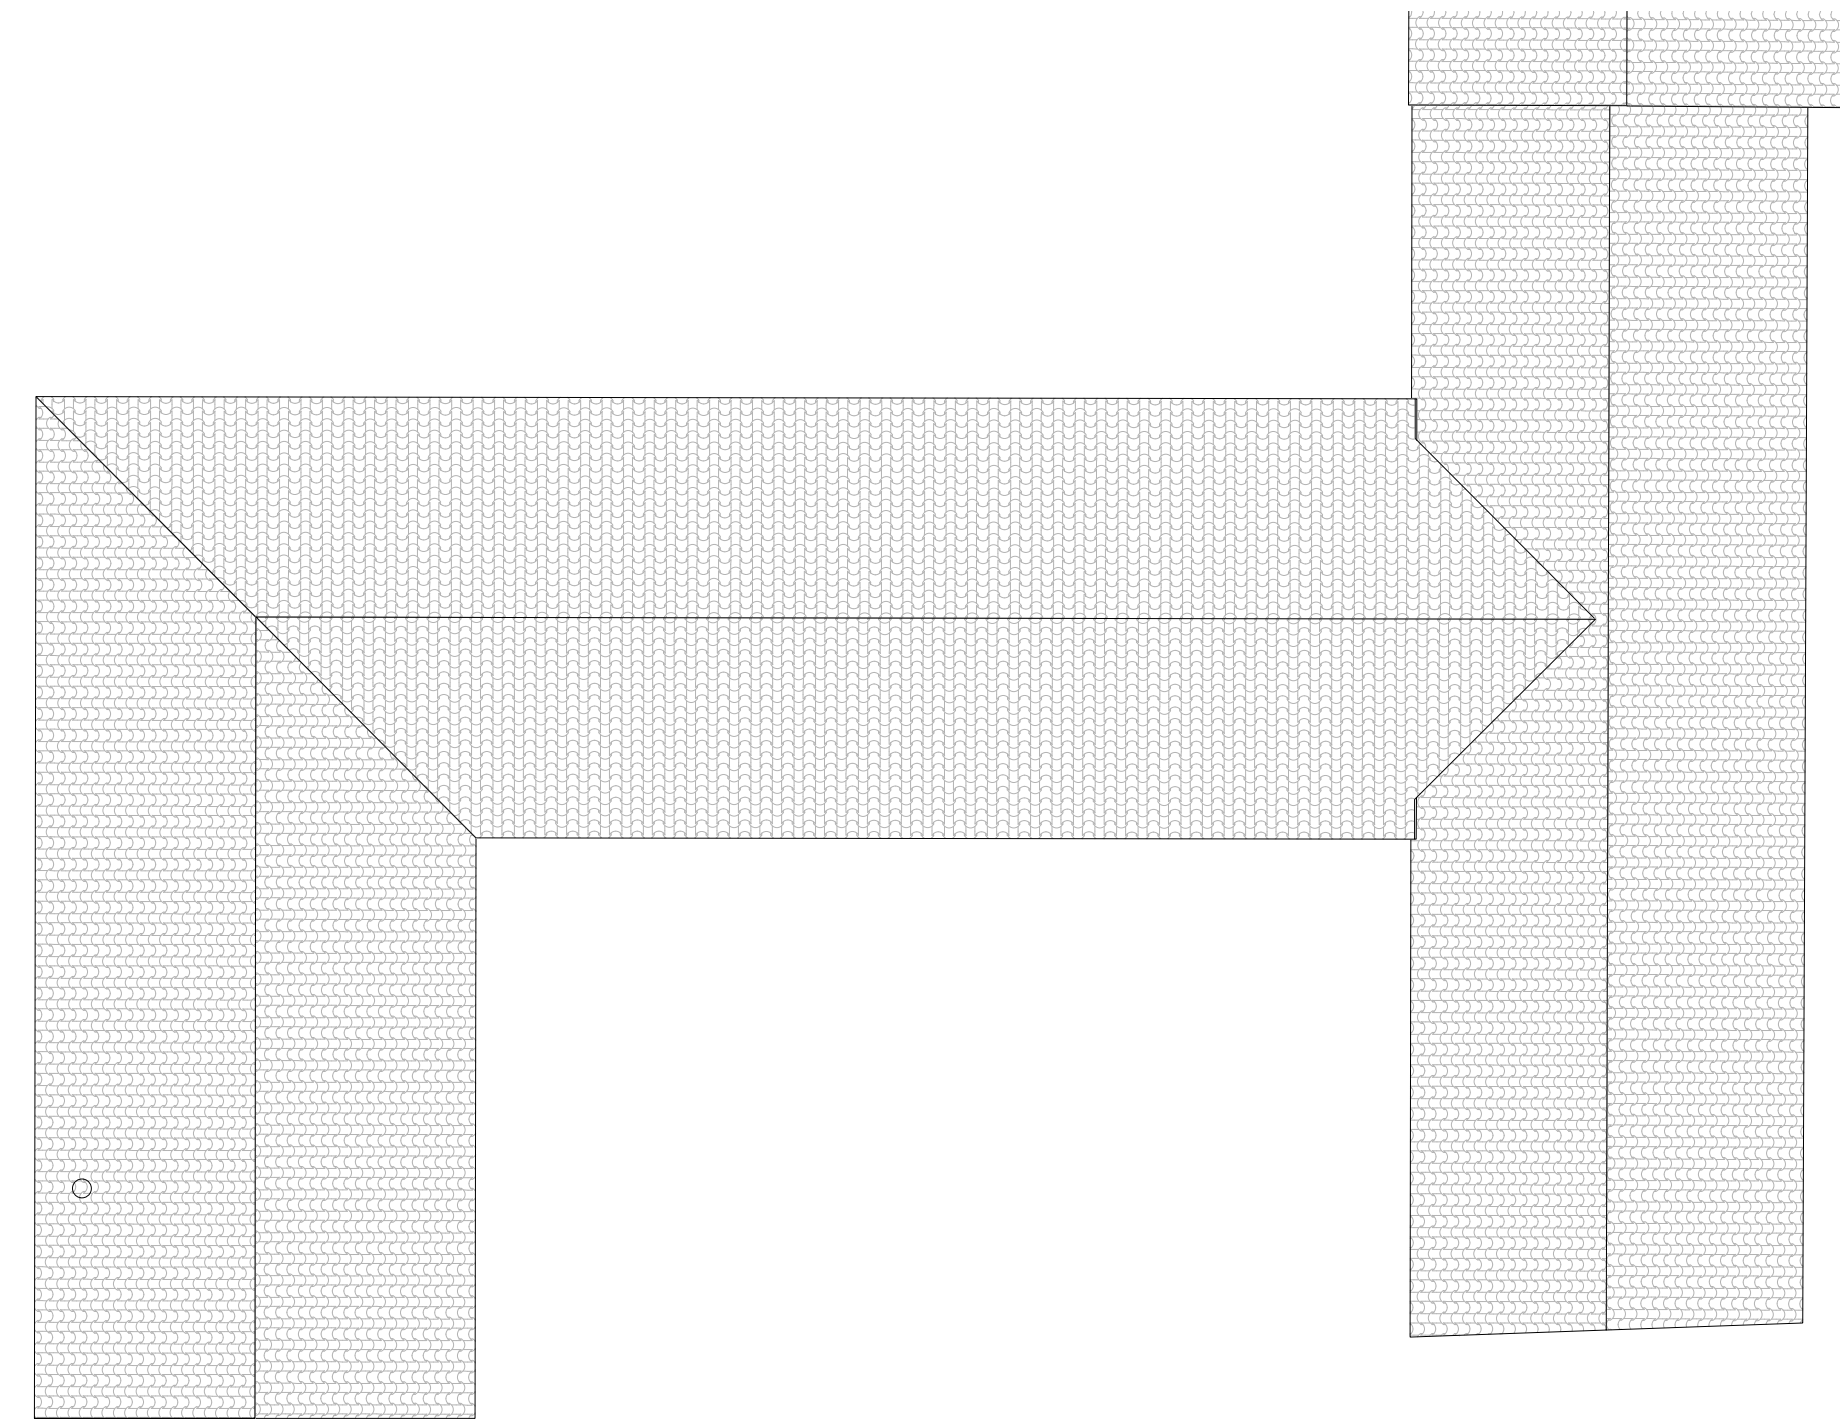

KEY PLAN (1:1250)

Rev	Date	Drawn	Check	Description
P3	30/03/22	JH	MB	Scale Bar added
P2	22/12/15	JH	MB	Layout amended - kitchen re-positioned

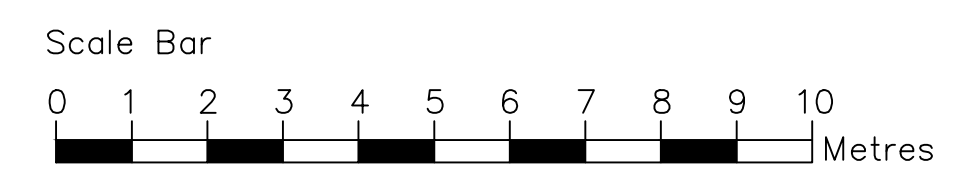

Project  
**Manor Farm**  
 Address  
 Manor Farm, Harpham, E. Riding, YO25 4QS  
 Client  
 Sir Charles Legard

Drawing  
**PLOT 5 PROPOSALS**

Sheet Size	Drawn	First Issue Date
A1	JH	30/11/2015

Scale	Checked	Drawing No.	Rev.
1:100	MB	1116_AR50_05_P3	