


BLOCK PLAN PRODUCED FOR APPLICATION PURPOSES ONLY



BLOCK PLAN
SCALE 1:250

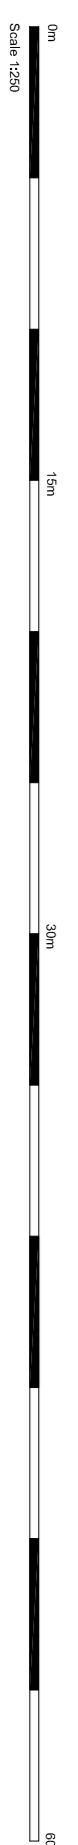

SITE LOCATION PLAN
SCALE 1:1250

LOCATION PLAN PRODUCED FOR APPLICATION PURPOSES ONLY



ALL DIMENSIONS & LEVELS TO BE CHECKED ON SITE AND ANY DISCREPANCIES NOTIFIED TO FRANK HILL & SON IMMEDIATELY
SCALED DIMENSIONS SHOULD NOT BE USED
CONTACT FRANK HILL & SON FOR ADDITIONAL DIMENSIONS

FRANK HILL & SON
ARCHITECTURAL SERVICES
18 Market Place, Pattinson, Hull, HU12 0RB
Telephone: (01904) 630531 • Fax (01904) 631205
Email: design@frankhillandson.co.uk
f r a n k h i l l a n d s o n . c o . u k

COMMERCIAL AND RESIDENTIAL BUILDING DESIGN
TOWN PLANNING & BUILDING REGULATION APPLICATIONS

CLIENTS NAME
M-T NORMAN

PROJECT ADDRESS
LAND EAST OF: - GREENHOLME
SEASIDE ROAD
HOLMPTON
EAST YORKSHIRE
HU19 2RA

PROJECT DETAILS
CHANGE OF USE FROM GRASS PADDOCK TO DOMESTIC GARDEN IN CONNECTION WITH GREENHOLME DWELLING
BLOCK PLAN & SITE LOCATION PLAN

AMENDMENTS
1A (25.4.22) Amended for DC

DRAWING No.
NORMAN 02 2022 1A
SCALE
1:250 & 1:1250 @ A1