
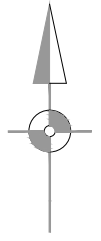




No responsibility is taken for measurements scaled off this drawing, unless otherwise stated. Use for reference purposes only.

Scale- 1:500

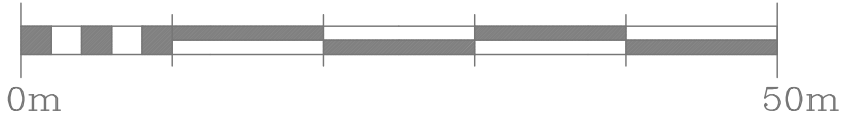

LOCATION PLAN -Scale 1:1250

Scale- 1:1250

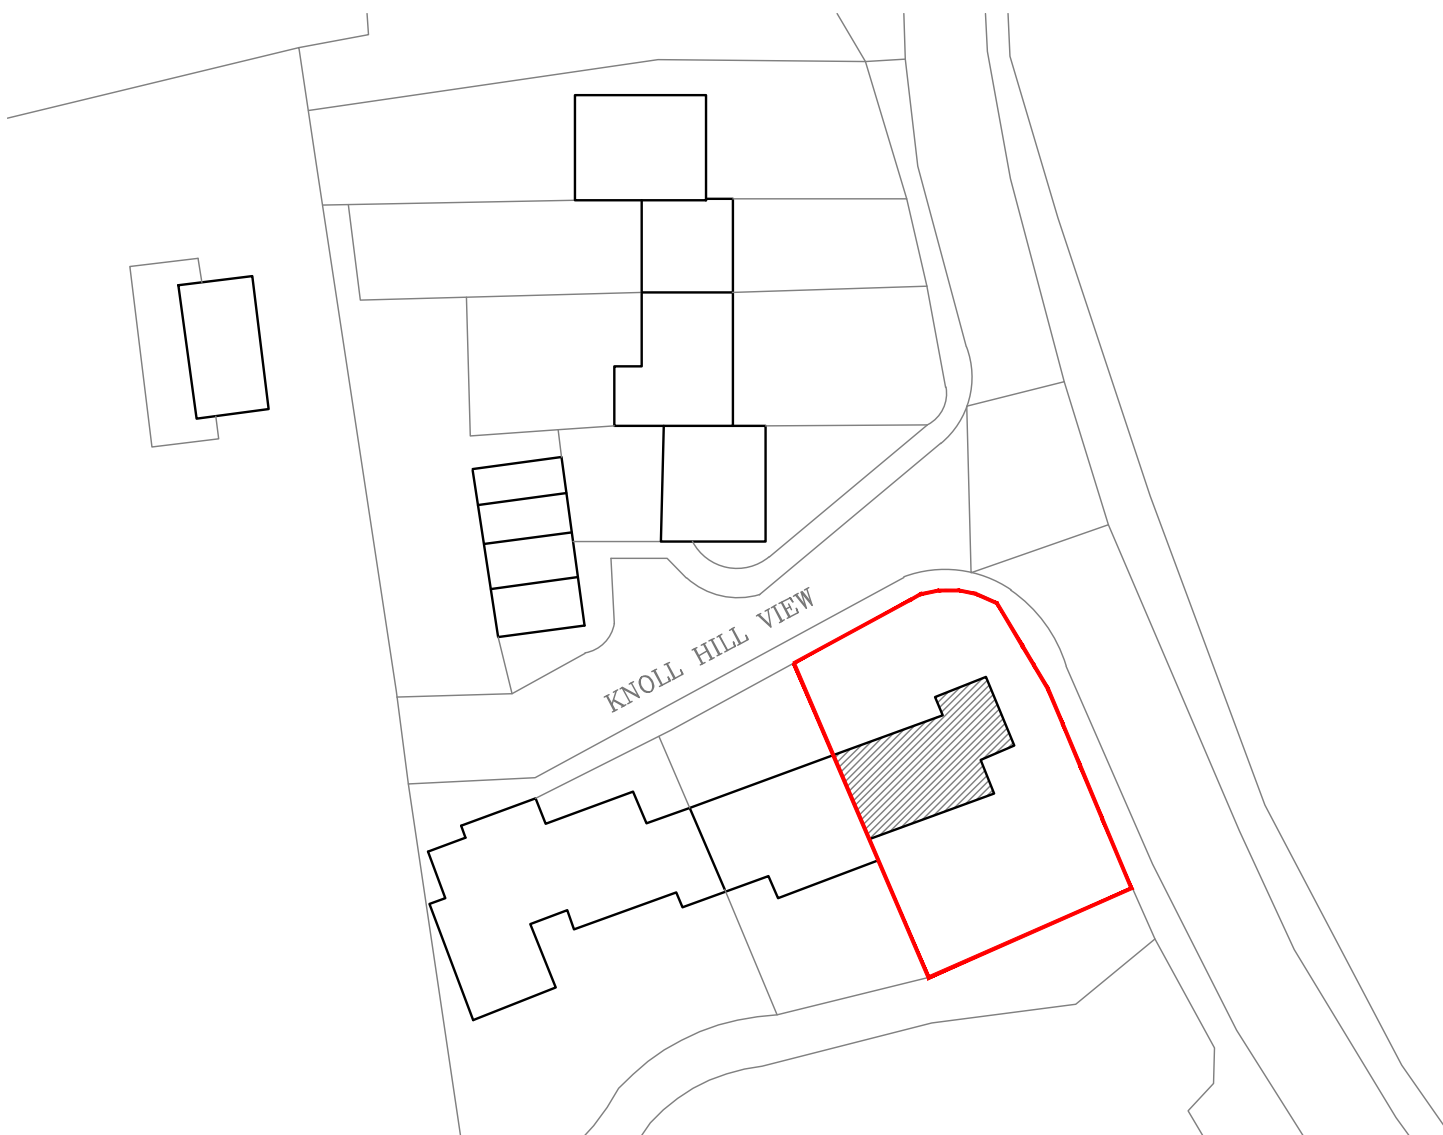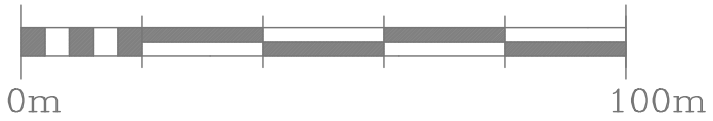

BLOCK PLAN -Scale 1:500

1 KNOLL HILL VIEW
TRUDOXHILL

LOCATION PLAN

A	-	
DATE	APRIL 2022	
JOB	1 KNOLL HILL VIEW TRUDOXHILL	
DRAWING	LOCATION PLAN	
SCALE	1/500 & 1/1250 @ A3	
JOB	DWG.	REV.
2022	01	-