
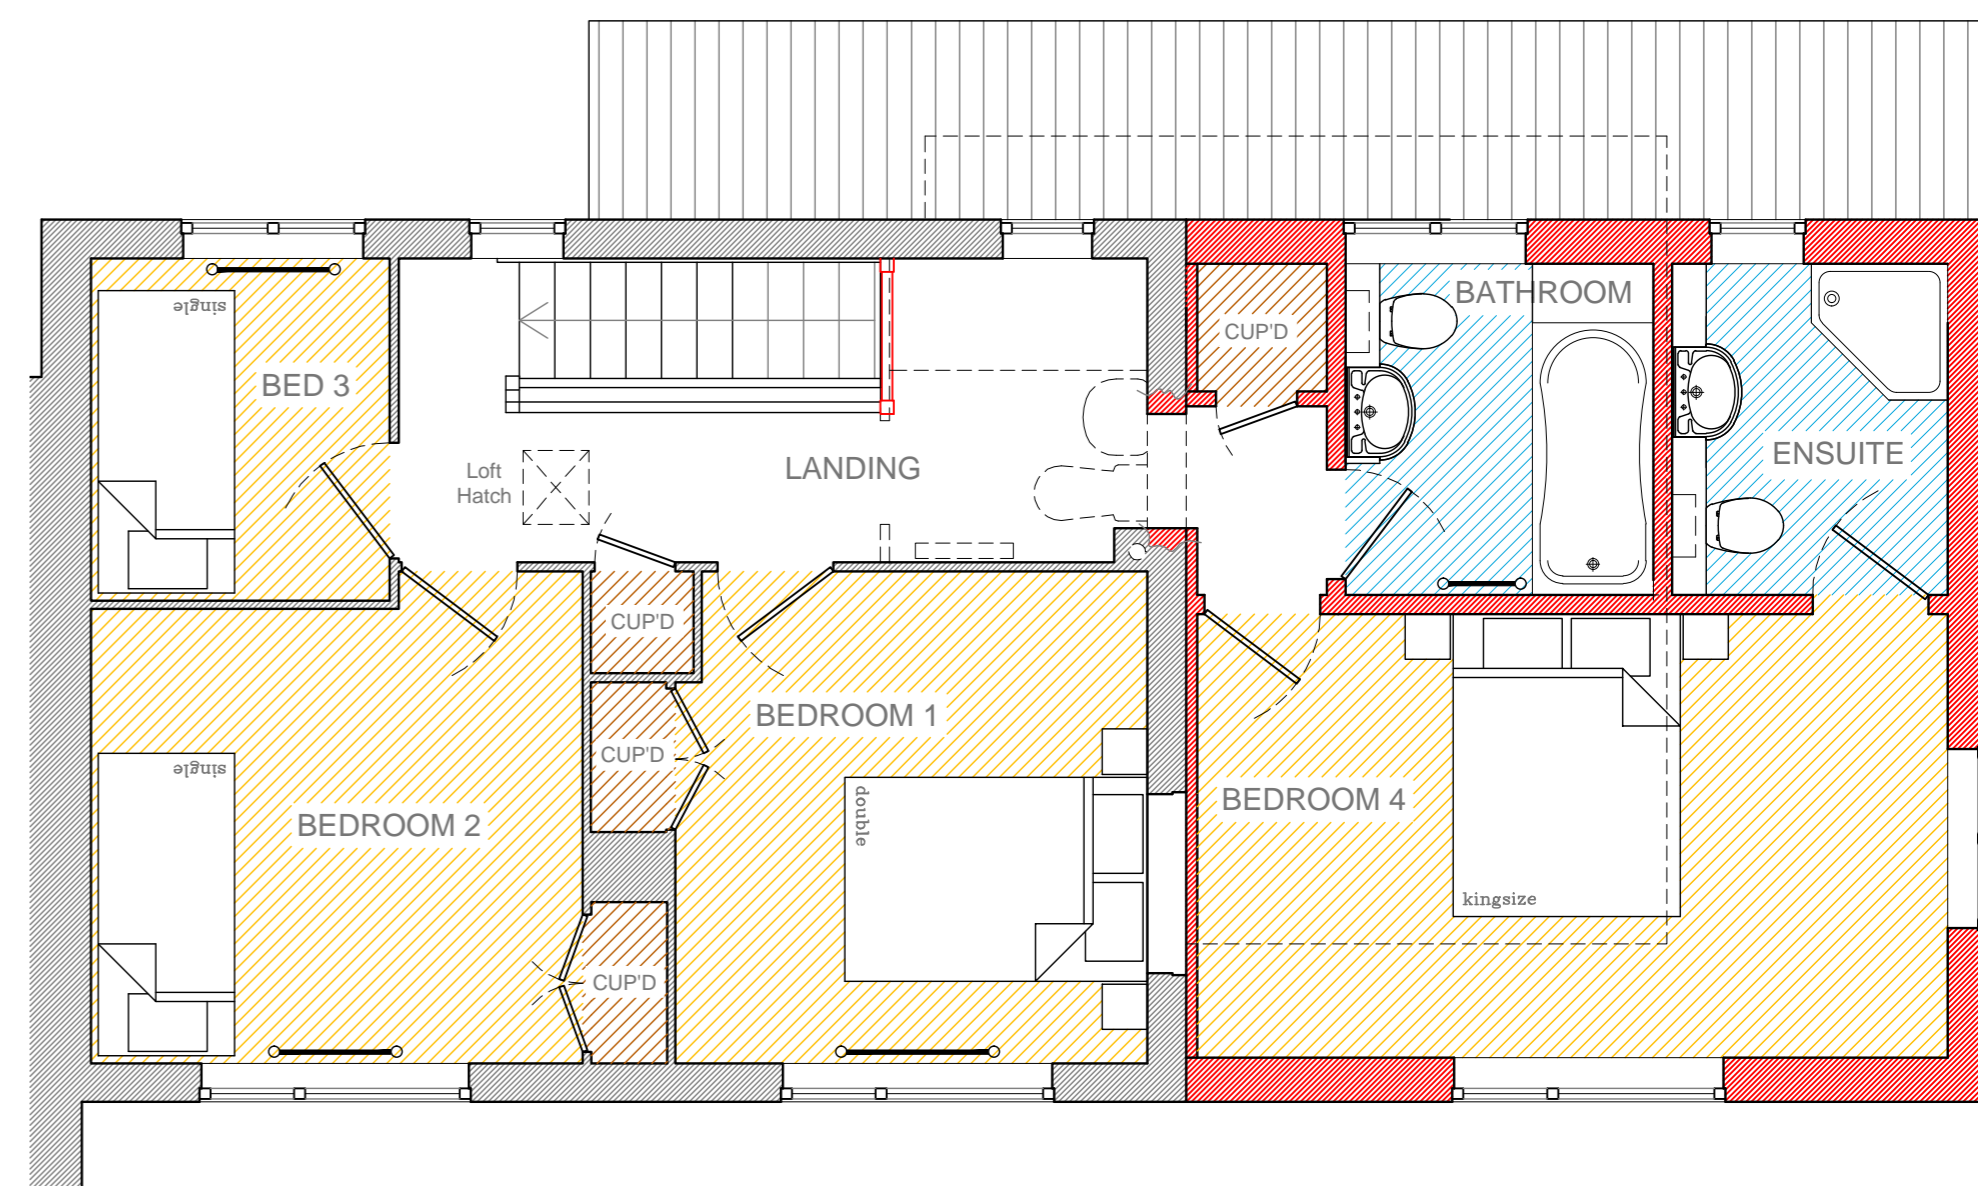


No responsibility is taken for measurements scaled off this drawing, unless otherwise stated. Use for reference purposes only.

Scale- 1:50

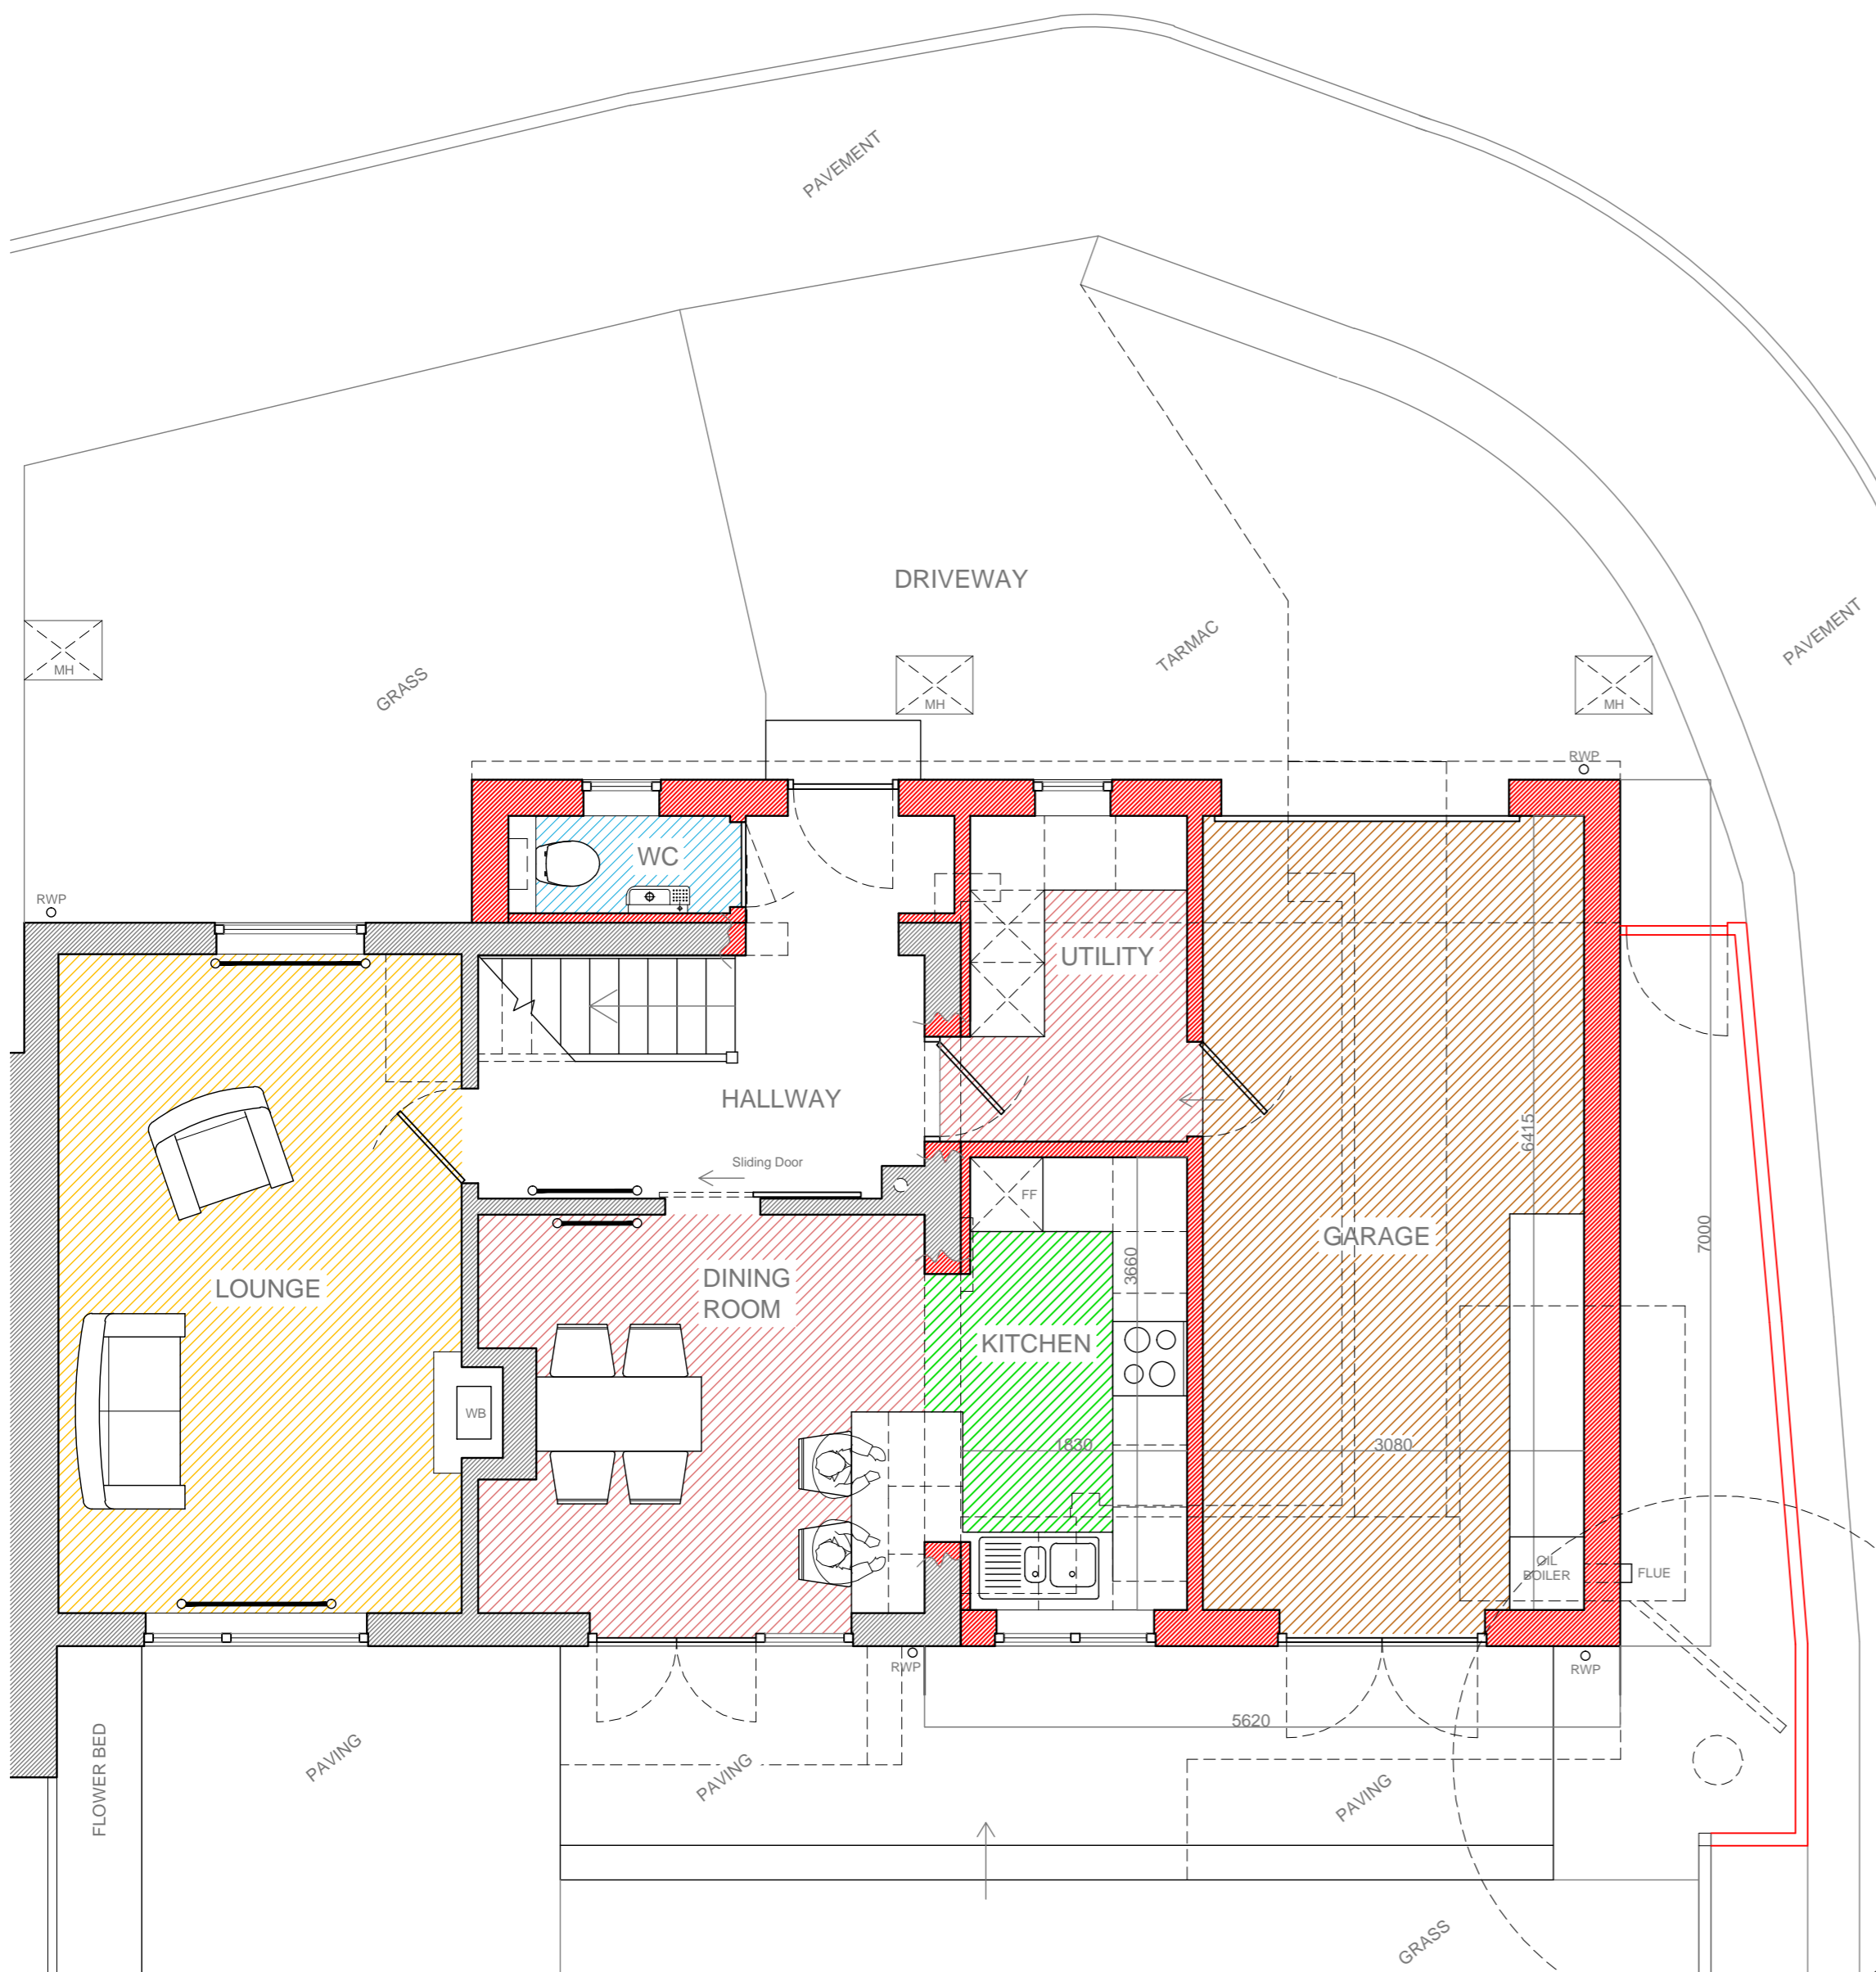

1 KNOLL HILL VIEW
TRUDOXHILL

AS PROPOSED

A	-	
DATE	APRIL 2022	
JOB	1 KNOLL HILL VIEW TRUDOXHILL	
DRAWING	GROUND & FIRST FLOOR AS PROPOSED	
SCALE	1/50 @ A2	
JOB	DWG.	REV.
2022	10	-