



SECTION A-A

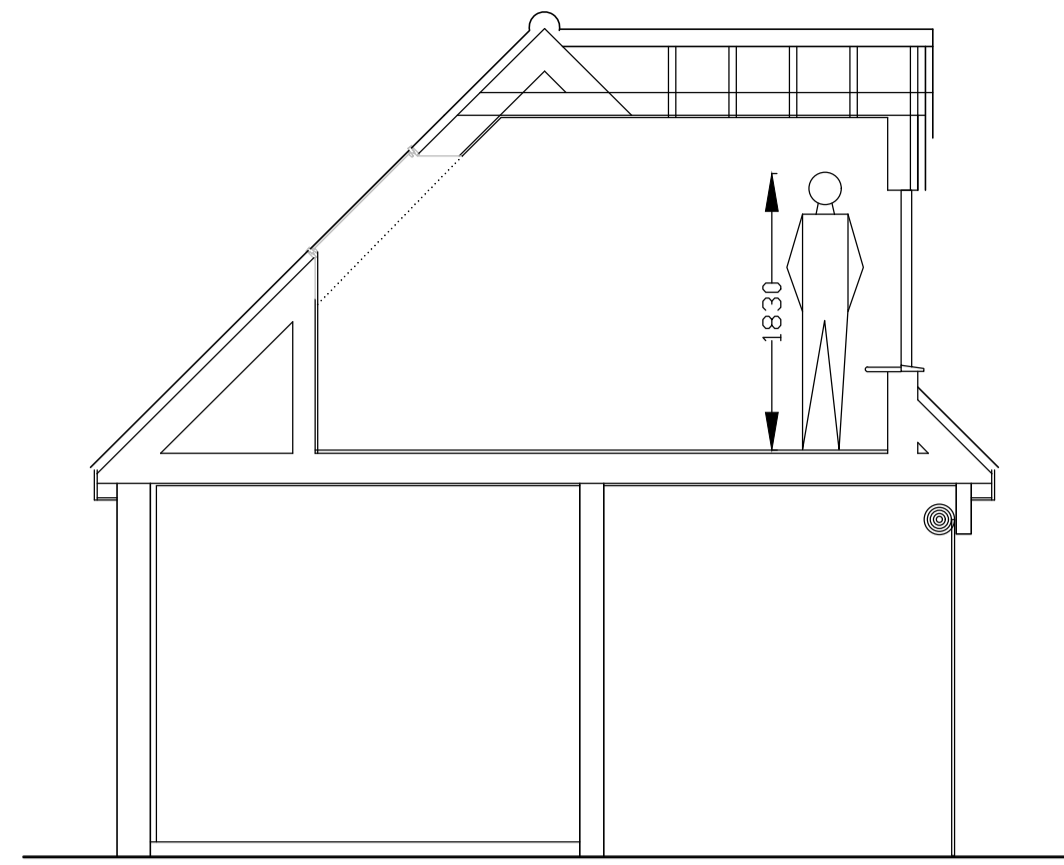


SECTION B-B

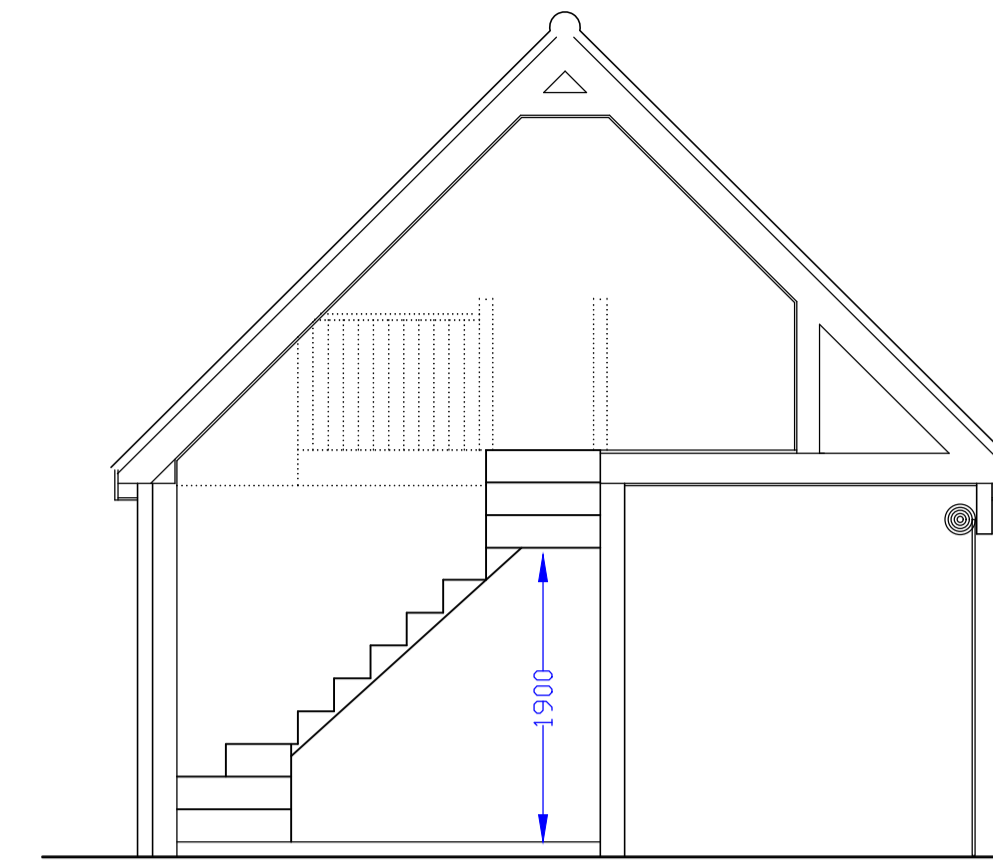



SECTION C-C

N

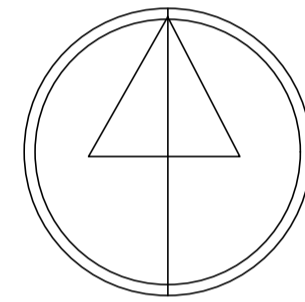

SITE LOCATION PLAN 1:1250

N

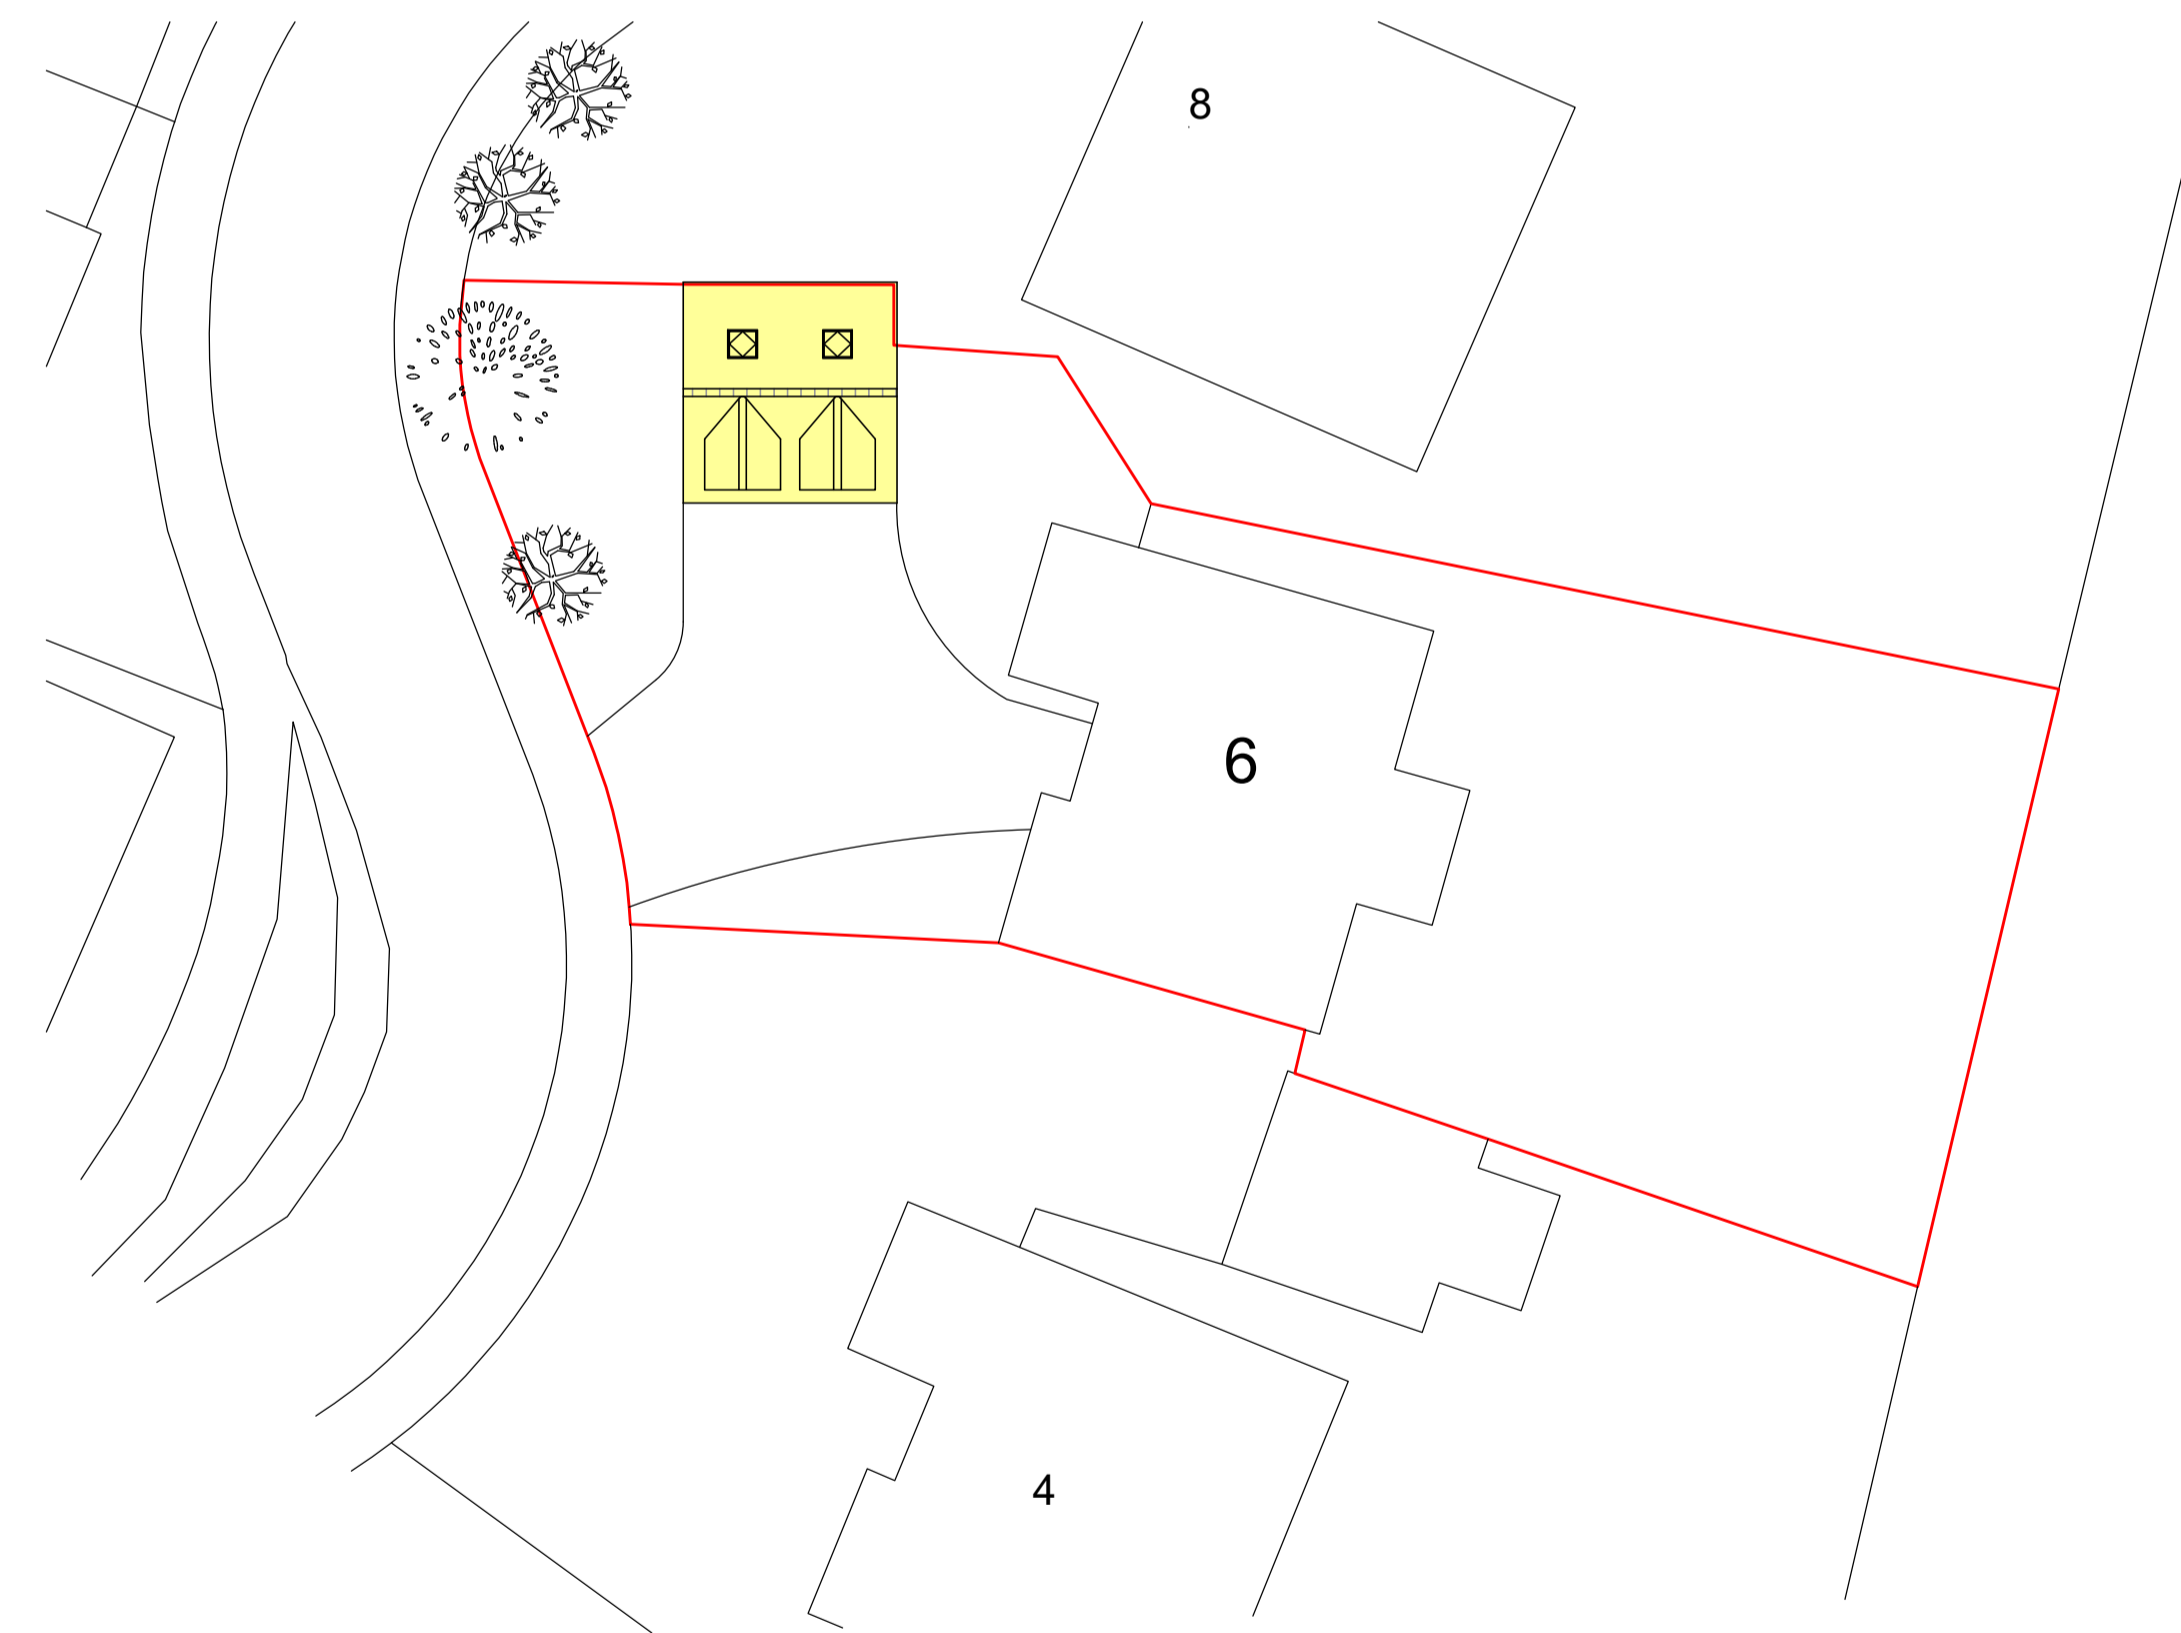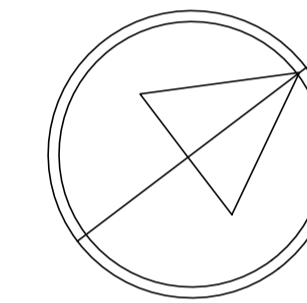

BLOCK PLAN 1:200

DO NOT SCALE FROM DRAWING  
CHECK ALL DIMENSIONS ON SITE  
PLOT TO A1 FROM AUTOCAD  
PLANS TO BE READ IN CONJUNCTION WITH  
SEPARATE SPECIFICATION SCHEDULE

JOB TITLE:  
PART GARAGE CONVERSION, HOME OFFICE SPACE WITHIN  
GABLED ROOF (INCREASED HEIGHT BY 1M), WITH 2 FRONT DORMERS  
& 2 REAR ROOF WINDOWS

ADDRESS:  
6 FITZWALTER ROAD  
LITTLE DUNMOW  
CM6 3FH

DRAWING TITLE & No:  
SITE LOCATION & BLOCK PLANS, SECTIONS PLANNING

CLIENT:  
NEALE

SCALE: 1:50 1:200 1:1250

DATE: 26-04-22

REVISIONS:  
DATE DRAWING

DATE	DRAWING

**K BOND BUILDING DESIGN**  
17 HEARSALL AVENUE, CHELMSFORD CM1 7DD  
Tel: 07770 558622  
www.kbondbuildingdesign.co.uk  
Email: bndkevin@aol.com

