
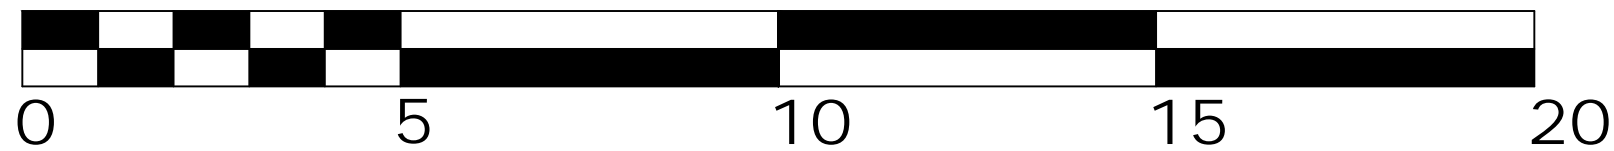


Typical gable elevation

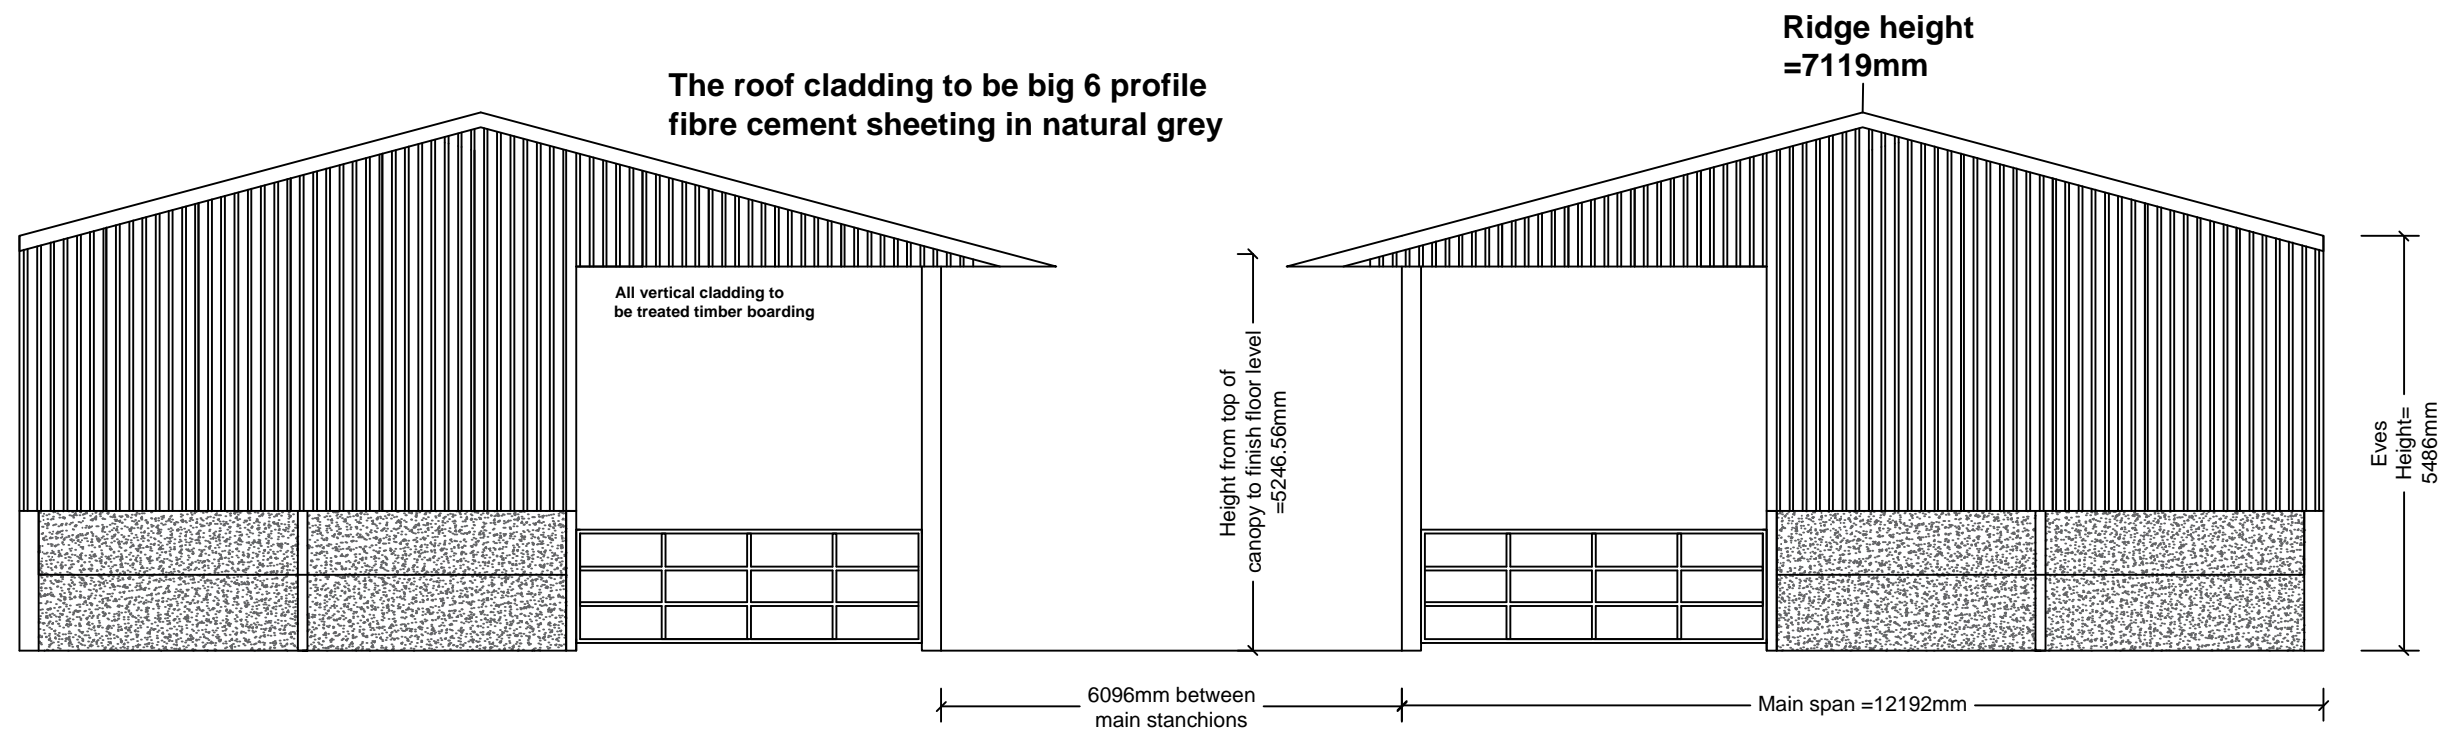

Drawn by: Will Anthony

Client: Mr M Billing

Scale: 1:100