
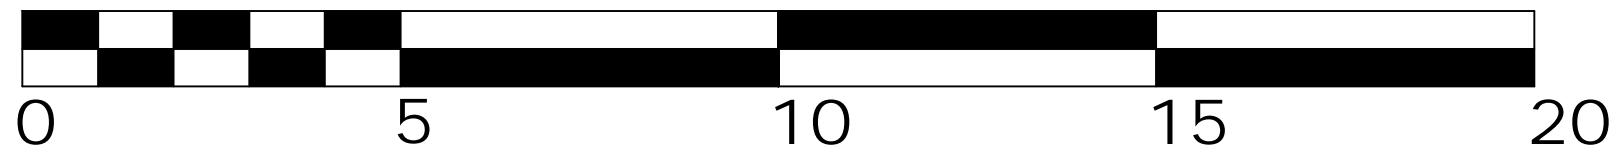


# Typical open side

The roof cladding to be big 6 profile  
Fibre cement sheeting in natural grey

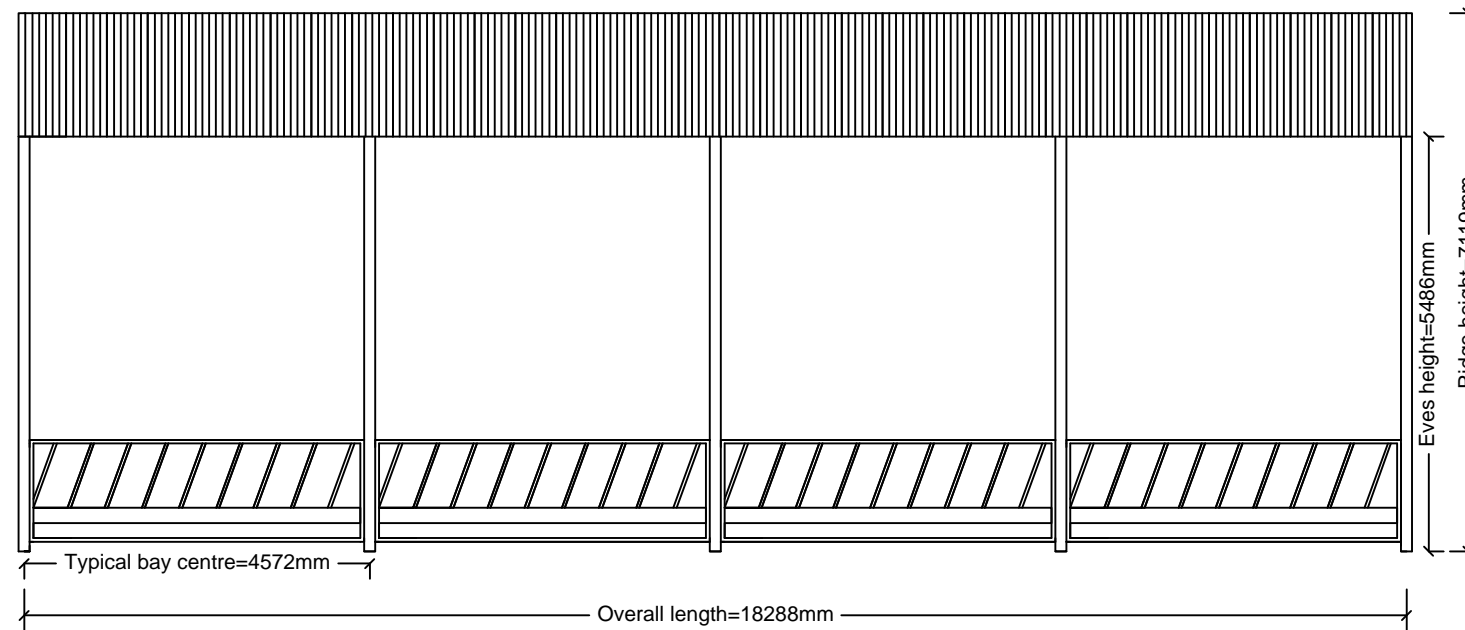

Drawn by: Will Anthony

Client: Mr M Billing

Scale: 1:100