



# Typical cladded side

The roof cladding to be big 6 profile  
fibre cement sheeting in natural grey

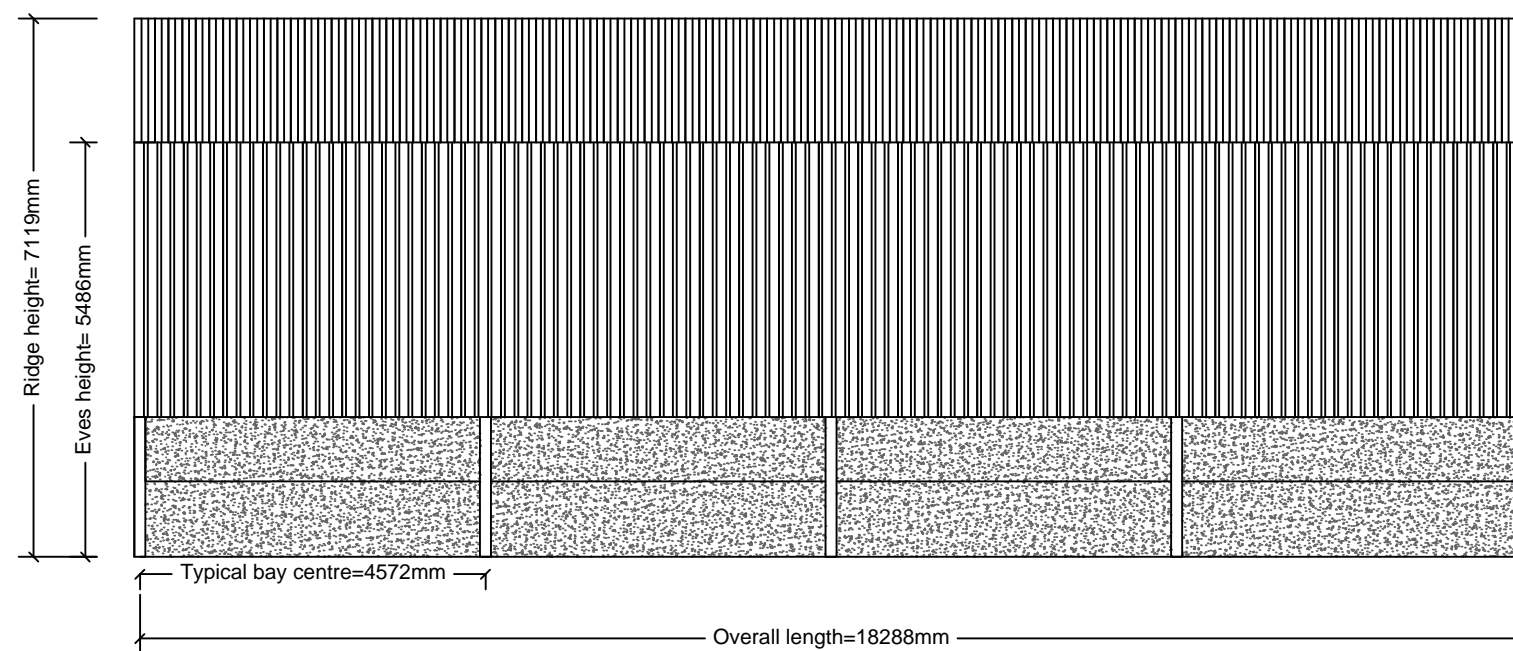

All vertical cladding  
to be treated timber  
boarding

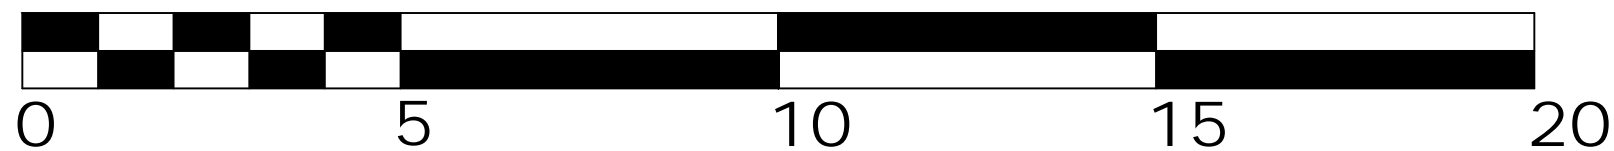

Drawn by: Will Anthony

Client: Mr M Billing

Scale: 1:100