


Typical gable view


Finish concrete floor level = _____


Existing ground level = - - - - -

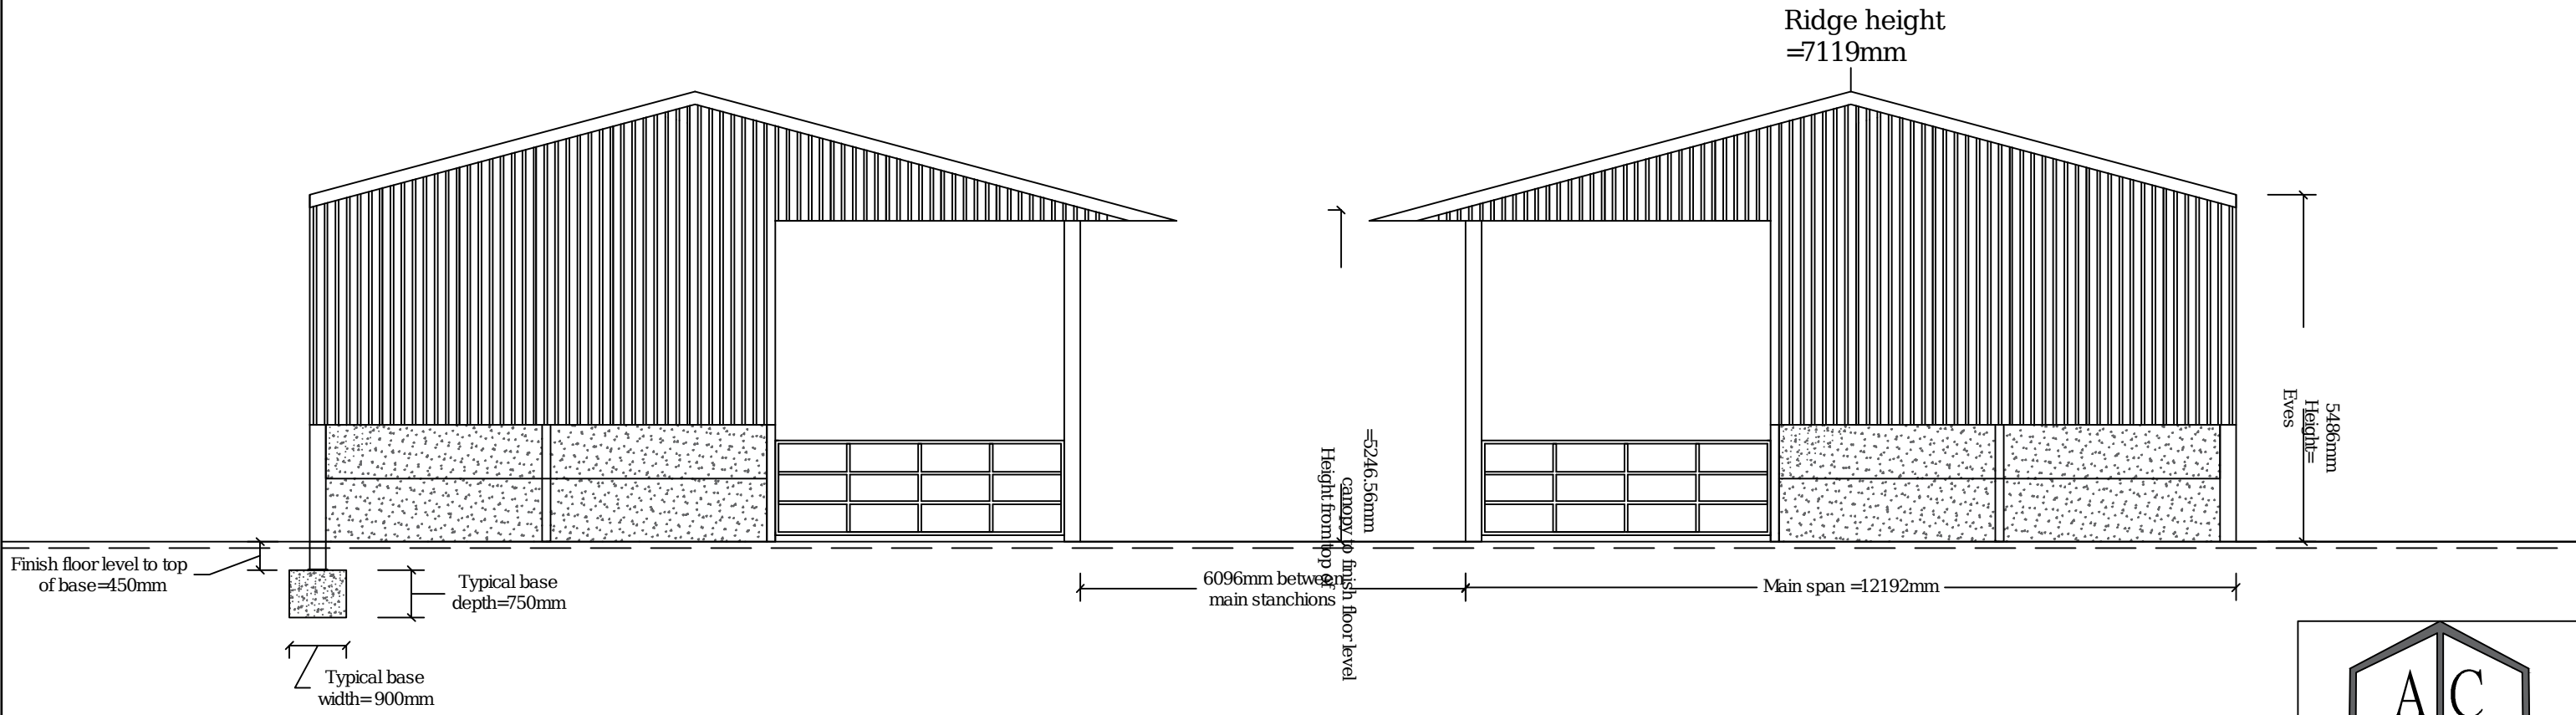

Distance between existing ground level and finish floor level = 100mm

Datum = existing ground level

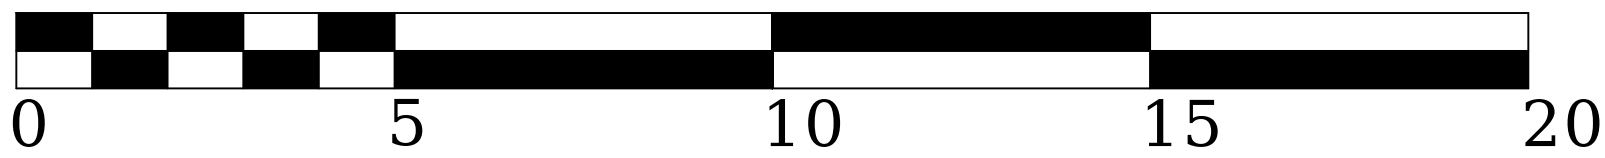

 ANTHONY CONSTRUCTION (ERECTING & CLADDING SPECIALISTS) LTD	
Drawn by: Will Anthony	
Client: Mr M Billing	
Scale: 1:100	