



Plan and elevations as proposed
 Print at A1 size

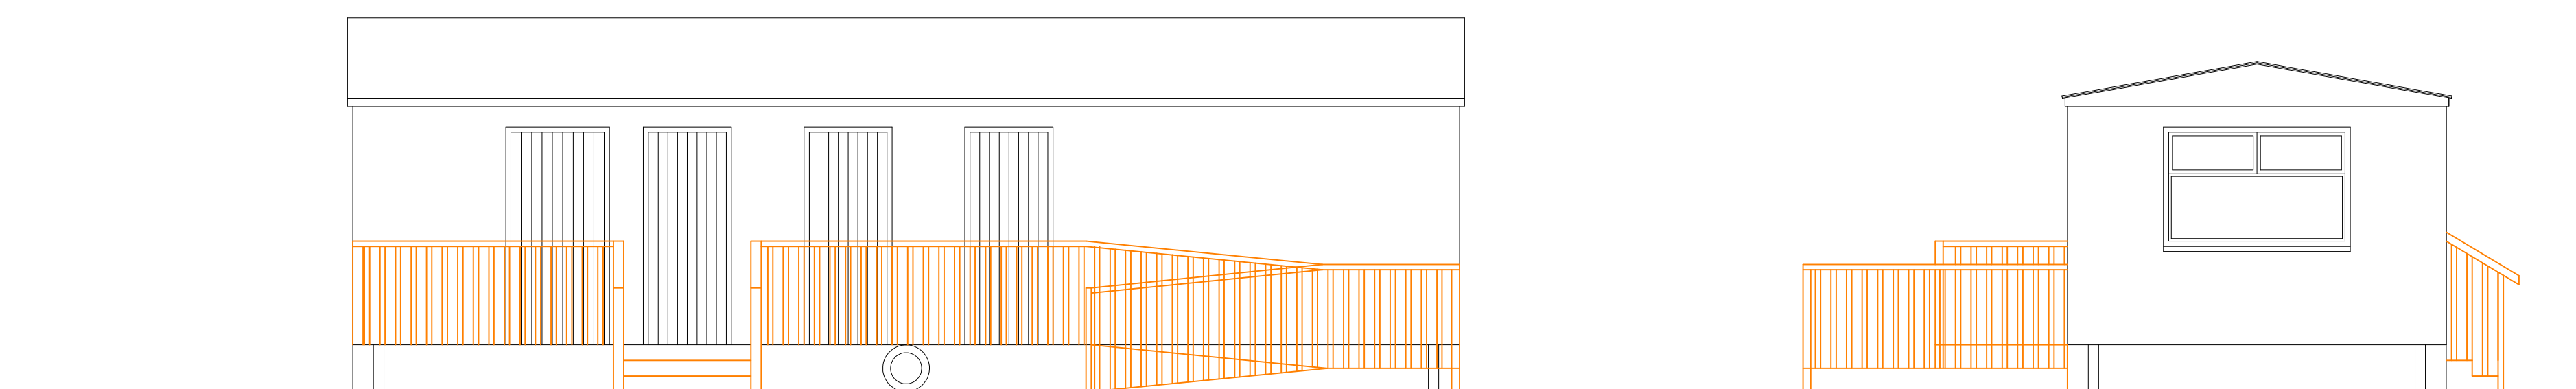


WESTERN ELEVATION

SOUTHERN ELEVATION

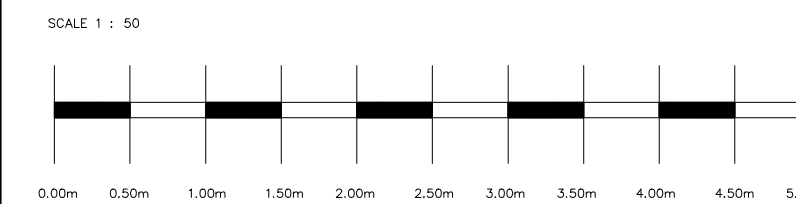

EASTERN ELEVATION

NORTHERN ELEVATION

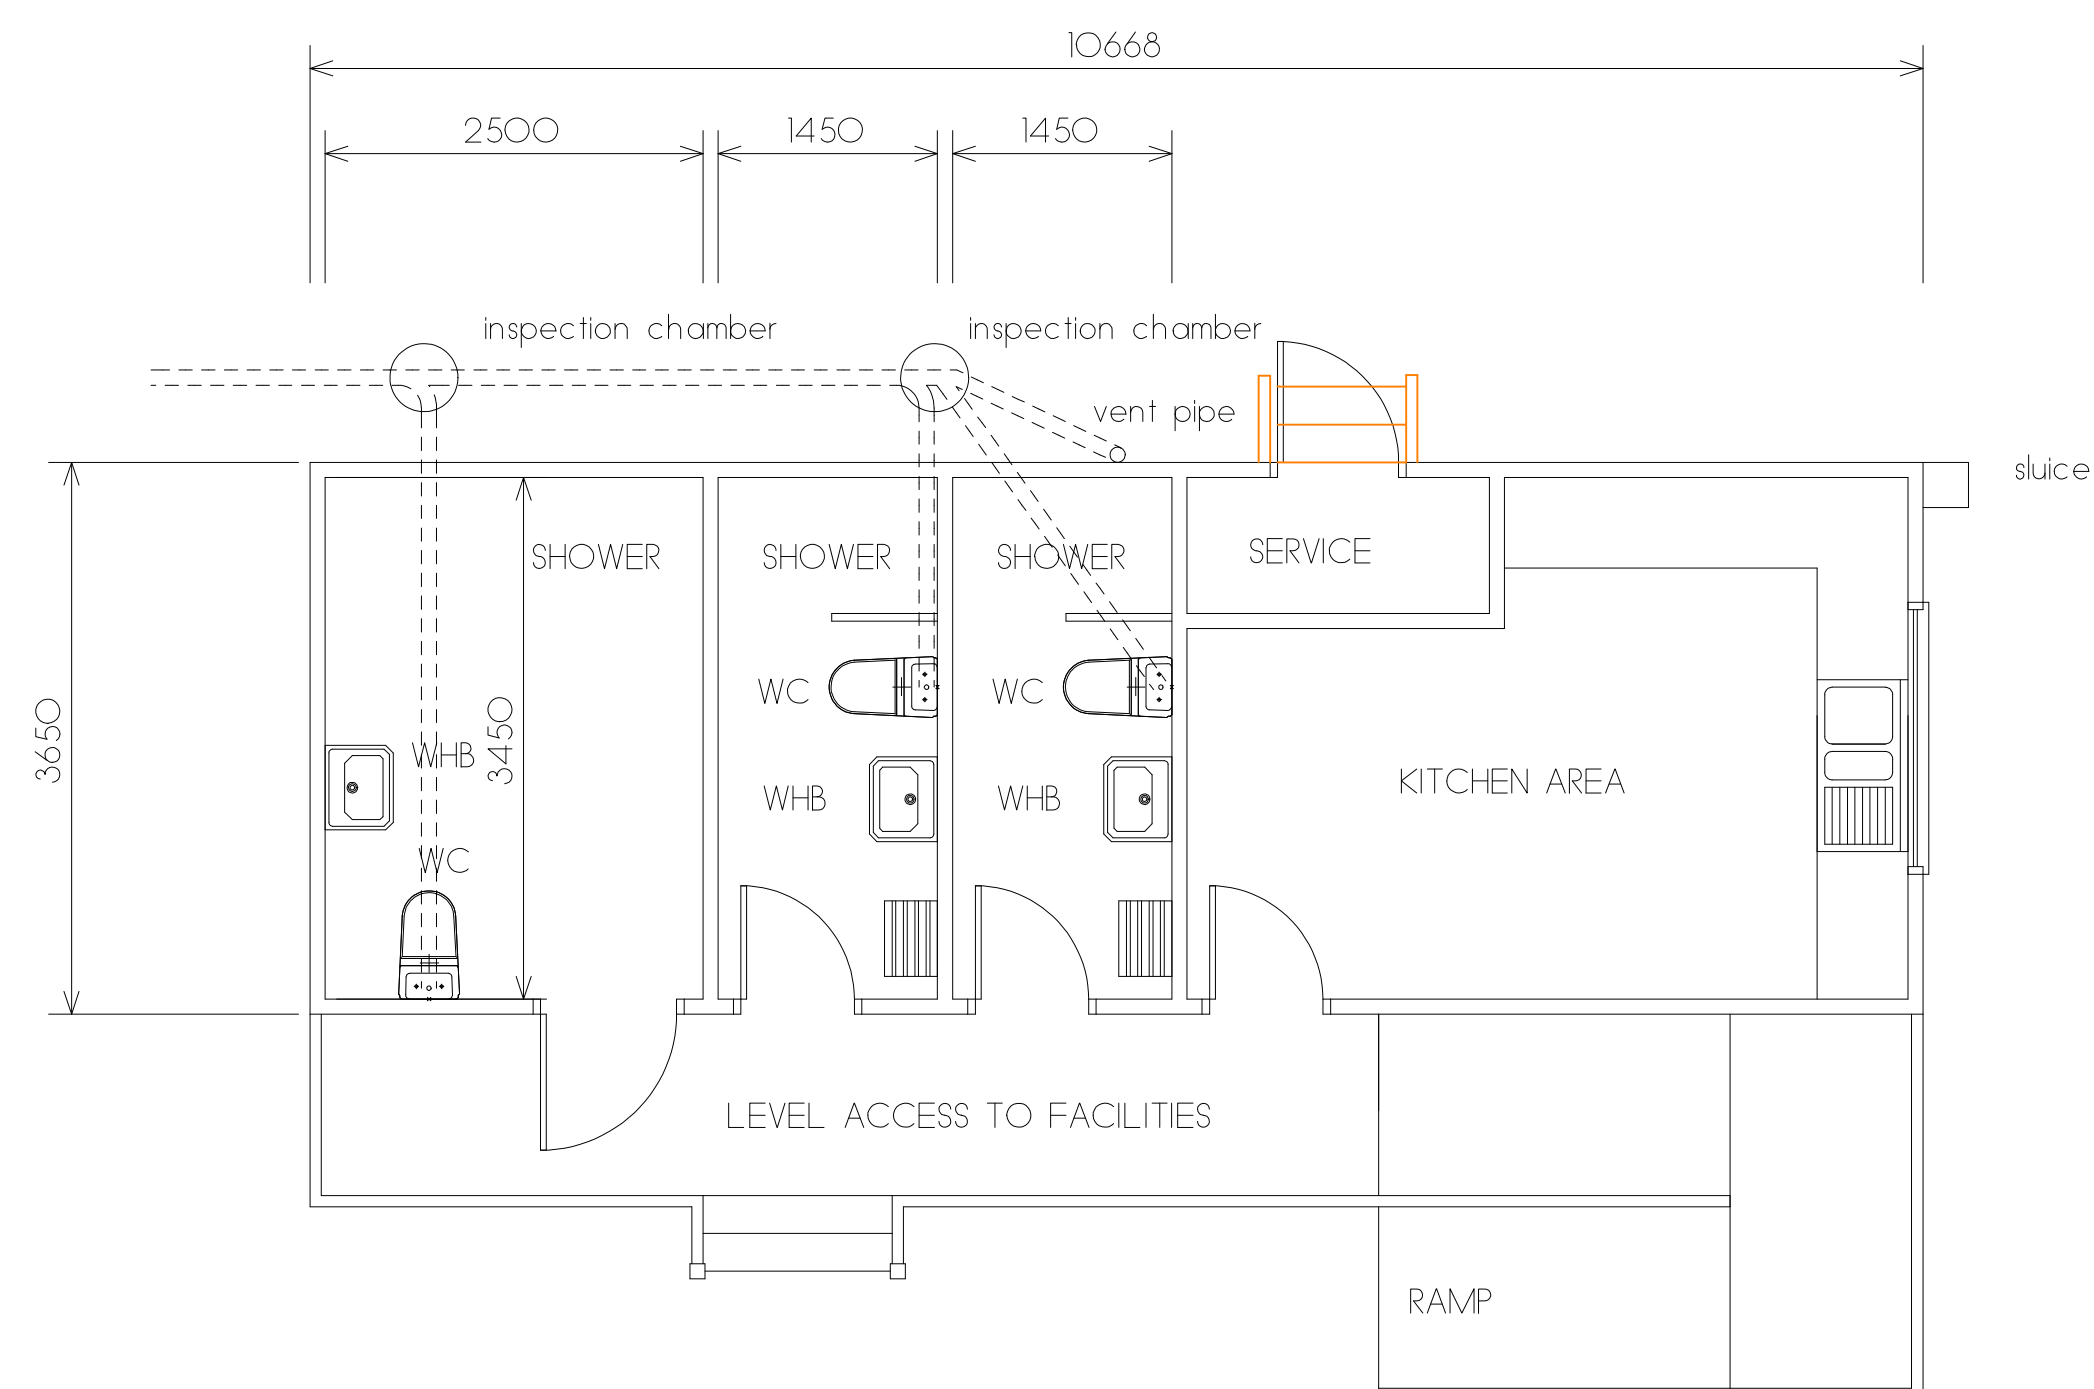

PLAN

Drawing Title	
Proposed siting of amenity block at Treehurst Gunby Road, Orby. Lincolnshire.	
for Mr. Dean Hodges	
Scale 1 : 50	Date 21st April 2022
Paul Sparkes Architectural Technician 159, Drummond Road Skegness Lincolnshire, PE25 3DA Telephone/Fax 01754 760531	
Drawing Number	
22-2722-01	