


Reproduced from the Ordnance Survey mapping with the permission of the Controller of Her Majesty's Stationary Office. © Crown Copyright. Unauthorised reproduction infringes Crown Copyright and may lead to prosecution or civil proceedings. Cardiff County Council. LA.09005L

CARDIFF BAY

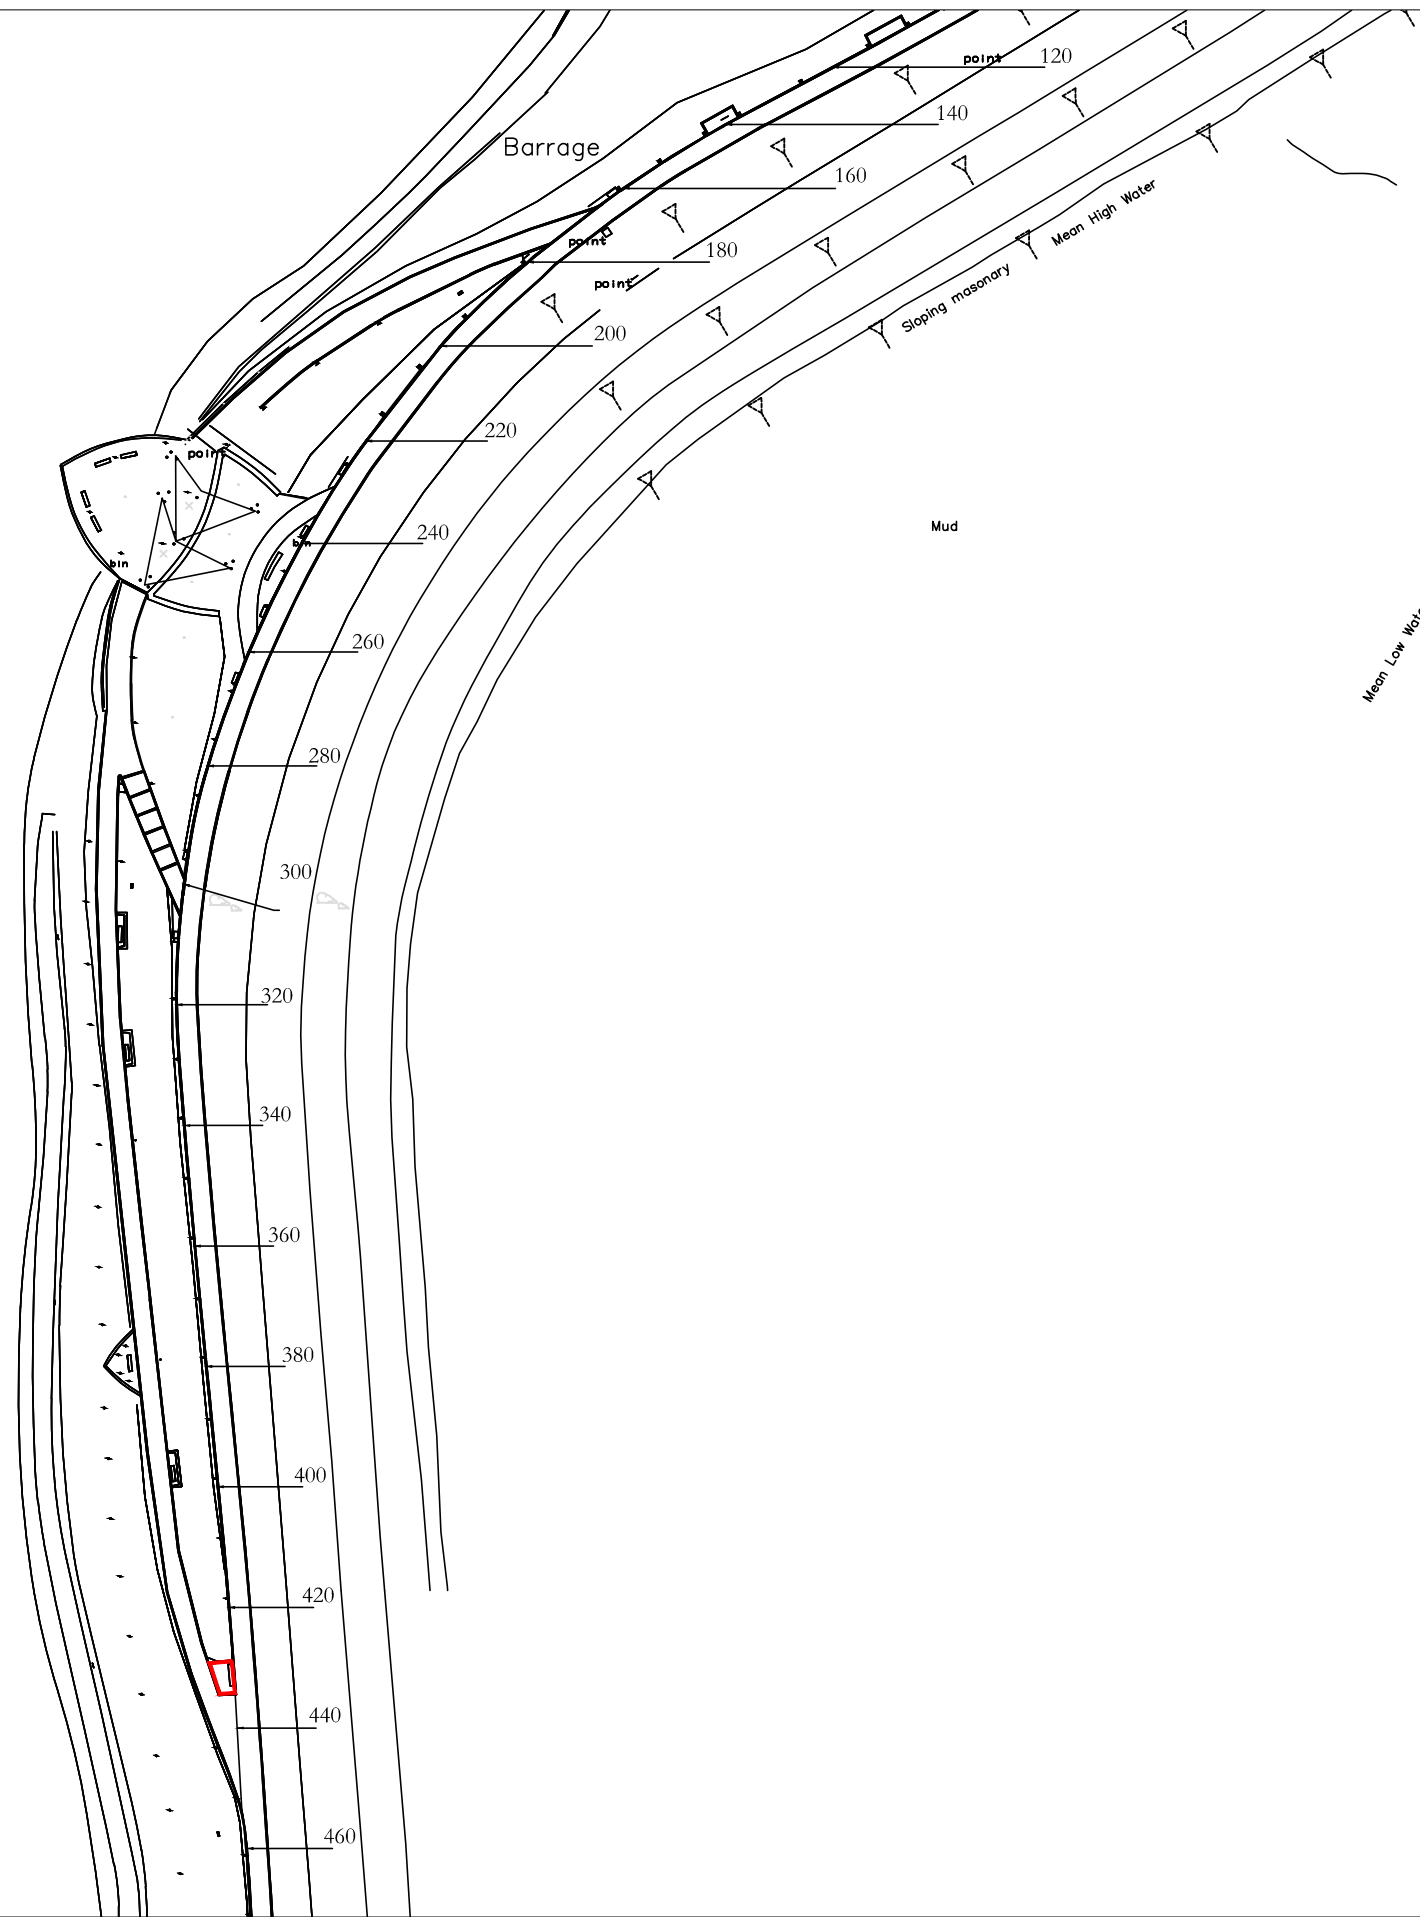

Group  
**CARDIFF HARBOUR AUTHORITY**

Client  
**CARDIFF COUNTY COUNCIL**

Rev	Description of Amendment	Date	By	Chk

Project  
 Marconi Sculpture - Barrage

Drawn by CV	Checked by	Date 26/04/22
Scale at A3 1:1250	Path J:\2022\CONTRACTS\	

Drawing title  
 Location Plan

Project No. B.22.01	Drawing No. 001
------------------------	--------------------