



FROM NEW ACCESS ROAD

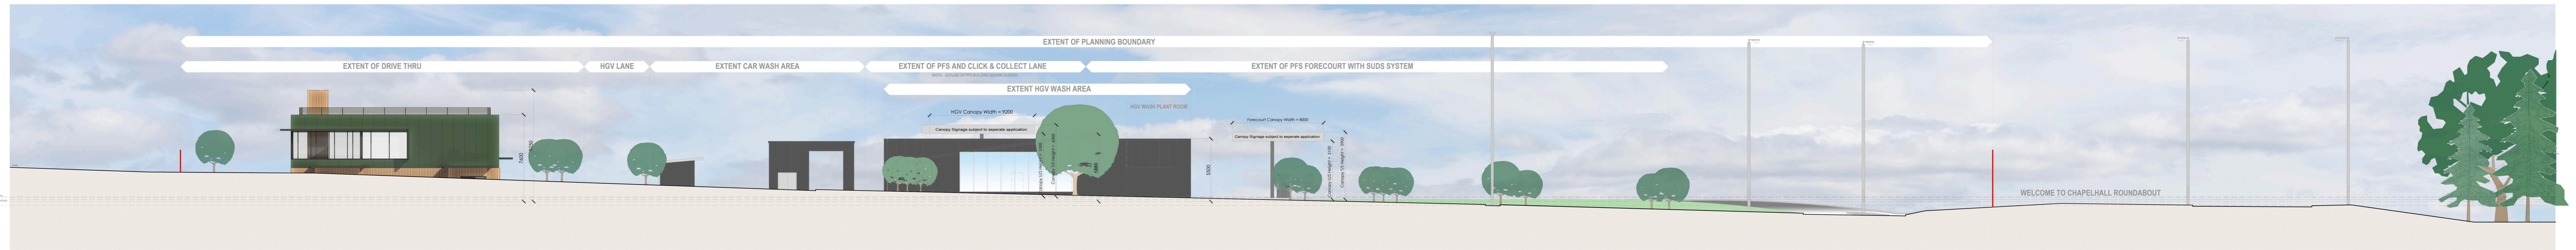


NORTH EAST CONTEXT ELEVATION
(FROM BELLSIDE ROAD)

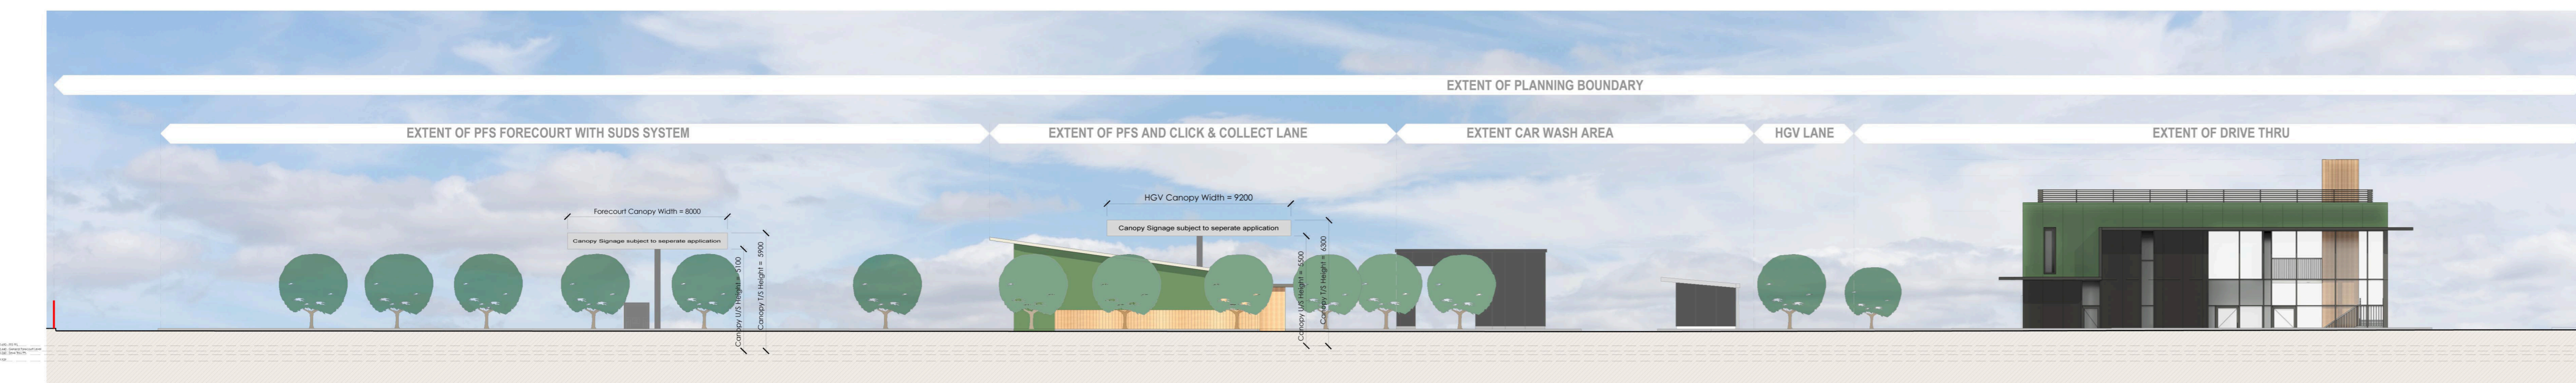

SOUTH WEST CONTEXT ELEVATION
(FROM NEW ACCESS ROAD)



SOUTH EAST CONTEXT ELEVATION
(THROUGH DRIVE THRU EXIT LANE)

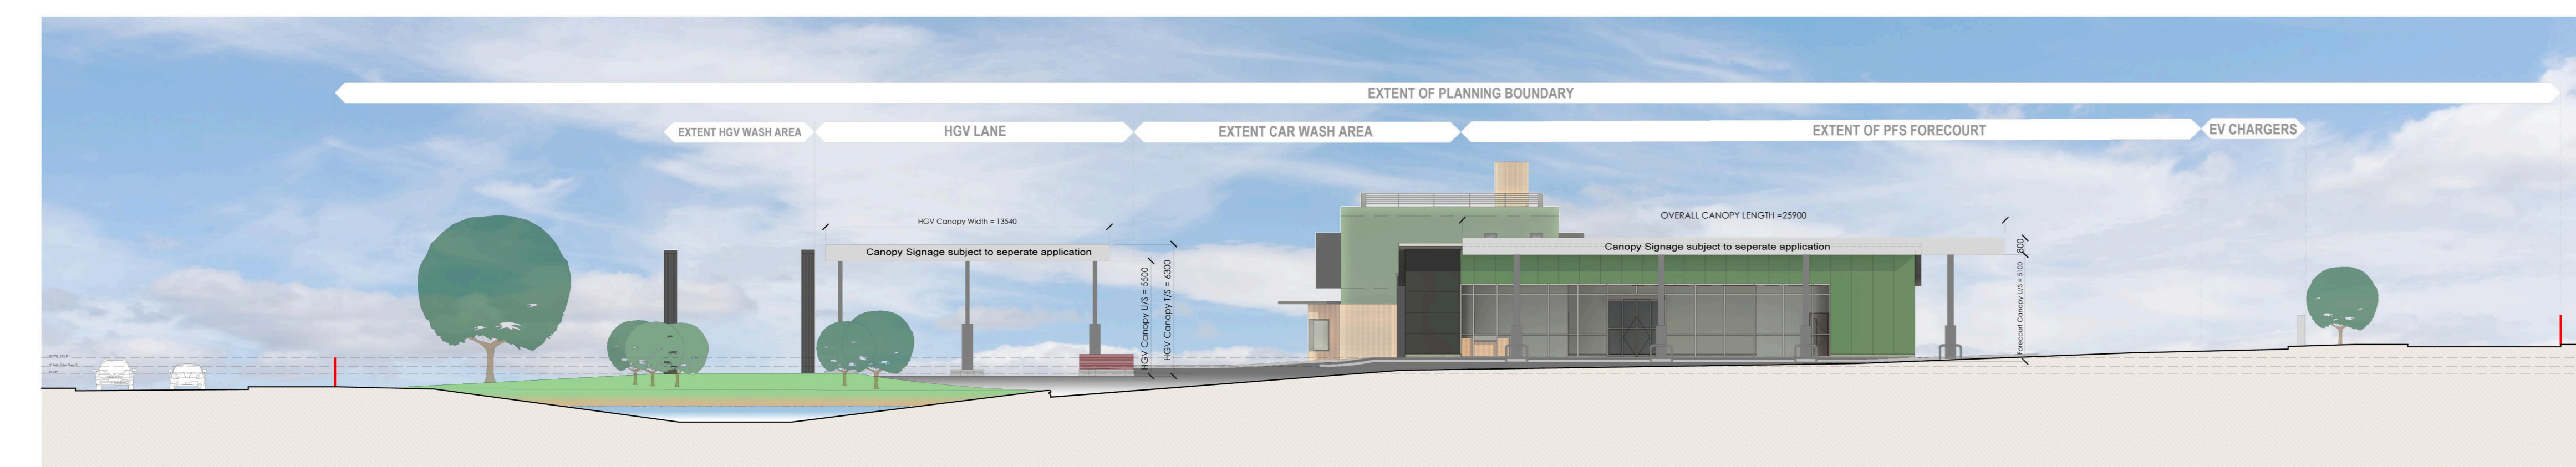

NORTH WEST CONTEXT ELEVATION
(FROM NEW ACCESS ROAD ENTRANCE)

0 5 10 15 20 25 30
SCALE (METRES)



Castlecroft Business Centre Tom Johnston Road
Dundee DD4 8XD
T: 01382 774111 F: 01382 739382
mail@amcaarchitect.co.uk

Job
Grove Retail Ltd,
Roadside Services Development,
Chapelhall MB, Junction 6

Drawing
Context Elevations

Date March 2022 Scale 1:200 @ A0

Job No 4007 Drwg No PL_005 Rev .

CAD Ref: 4007_Chapelhall MB_Context Elevations.dwg