


Existing Side Elevation 1:75





Existing Front Elevation 1:75

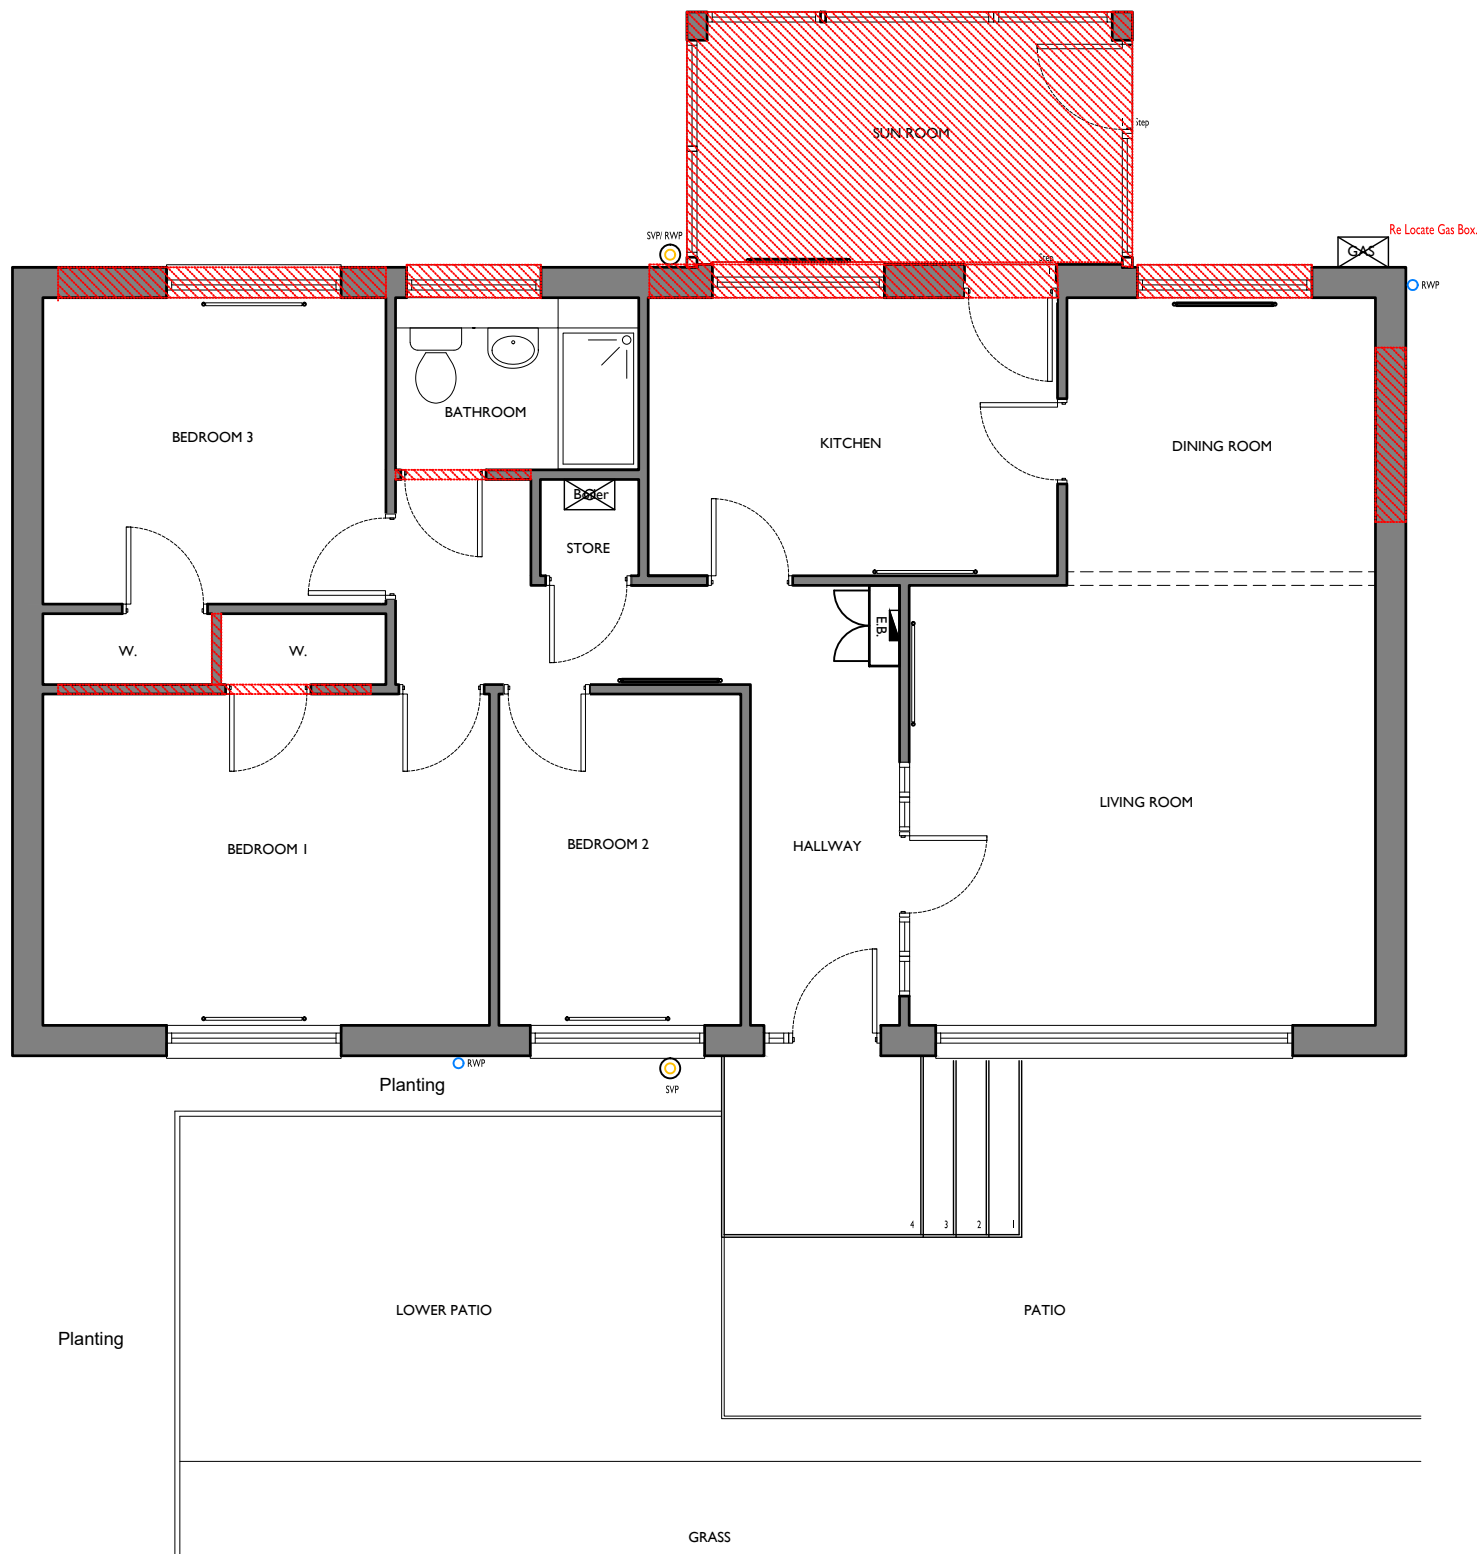


Existing Ground Floor Plan 1:75

Area: 119m2 approx

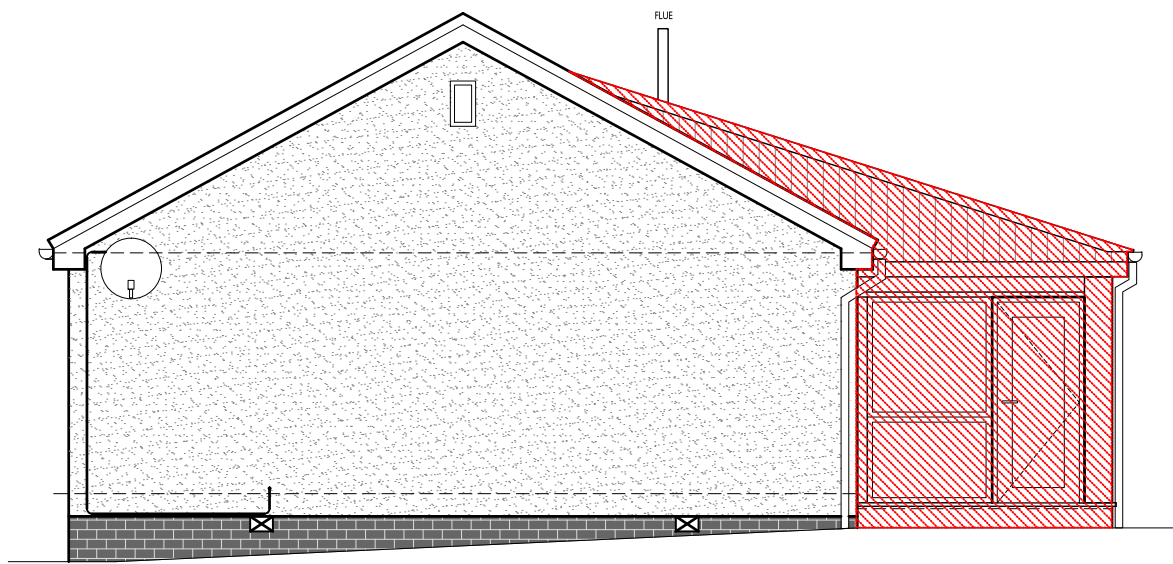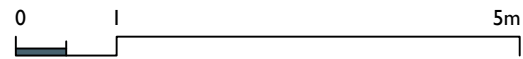

Existing Side Elevation 1:75

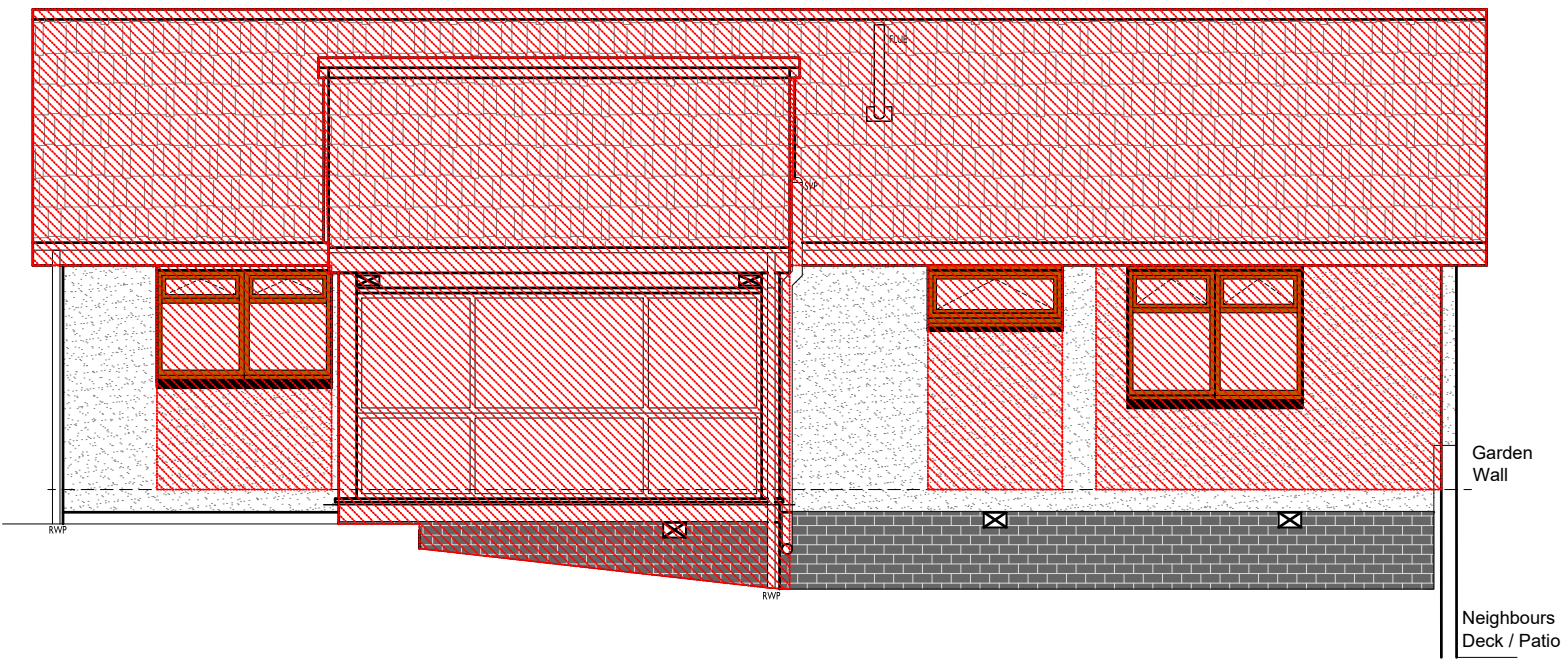

Existing Rear Elevation 1:75

Existing walls