



Roof Plan

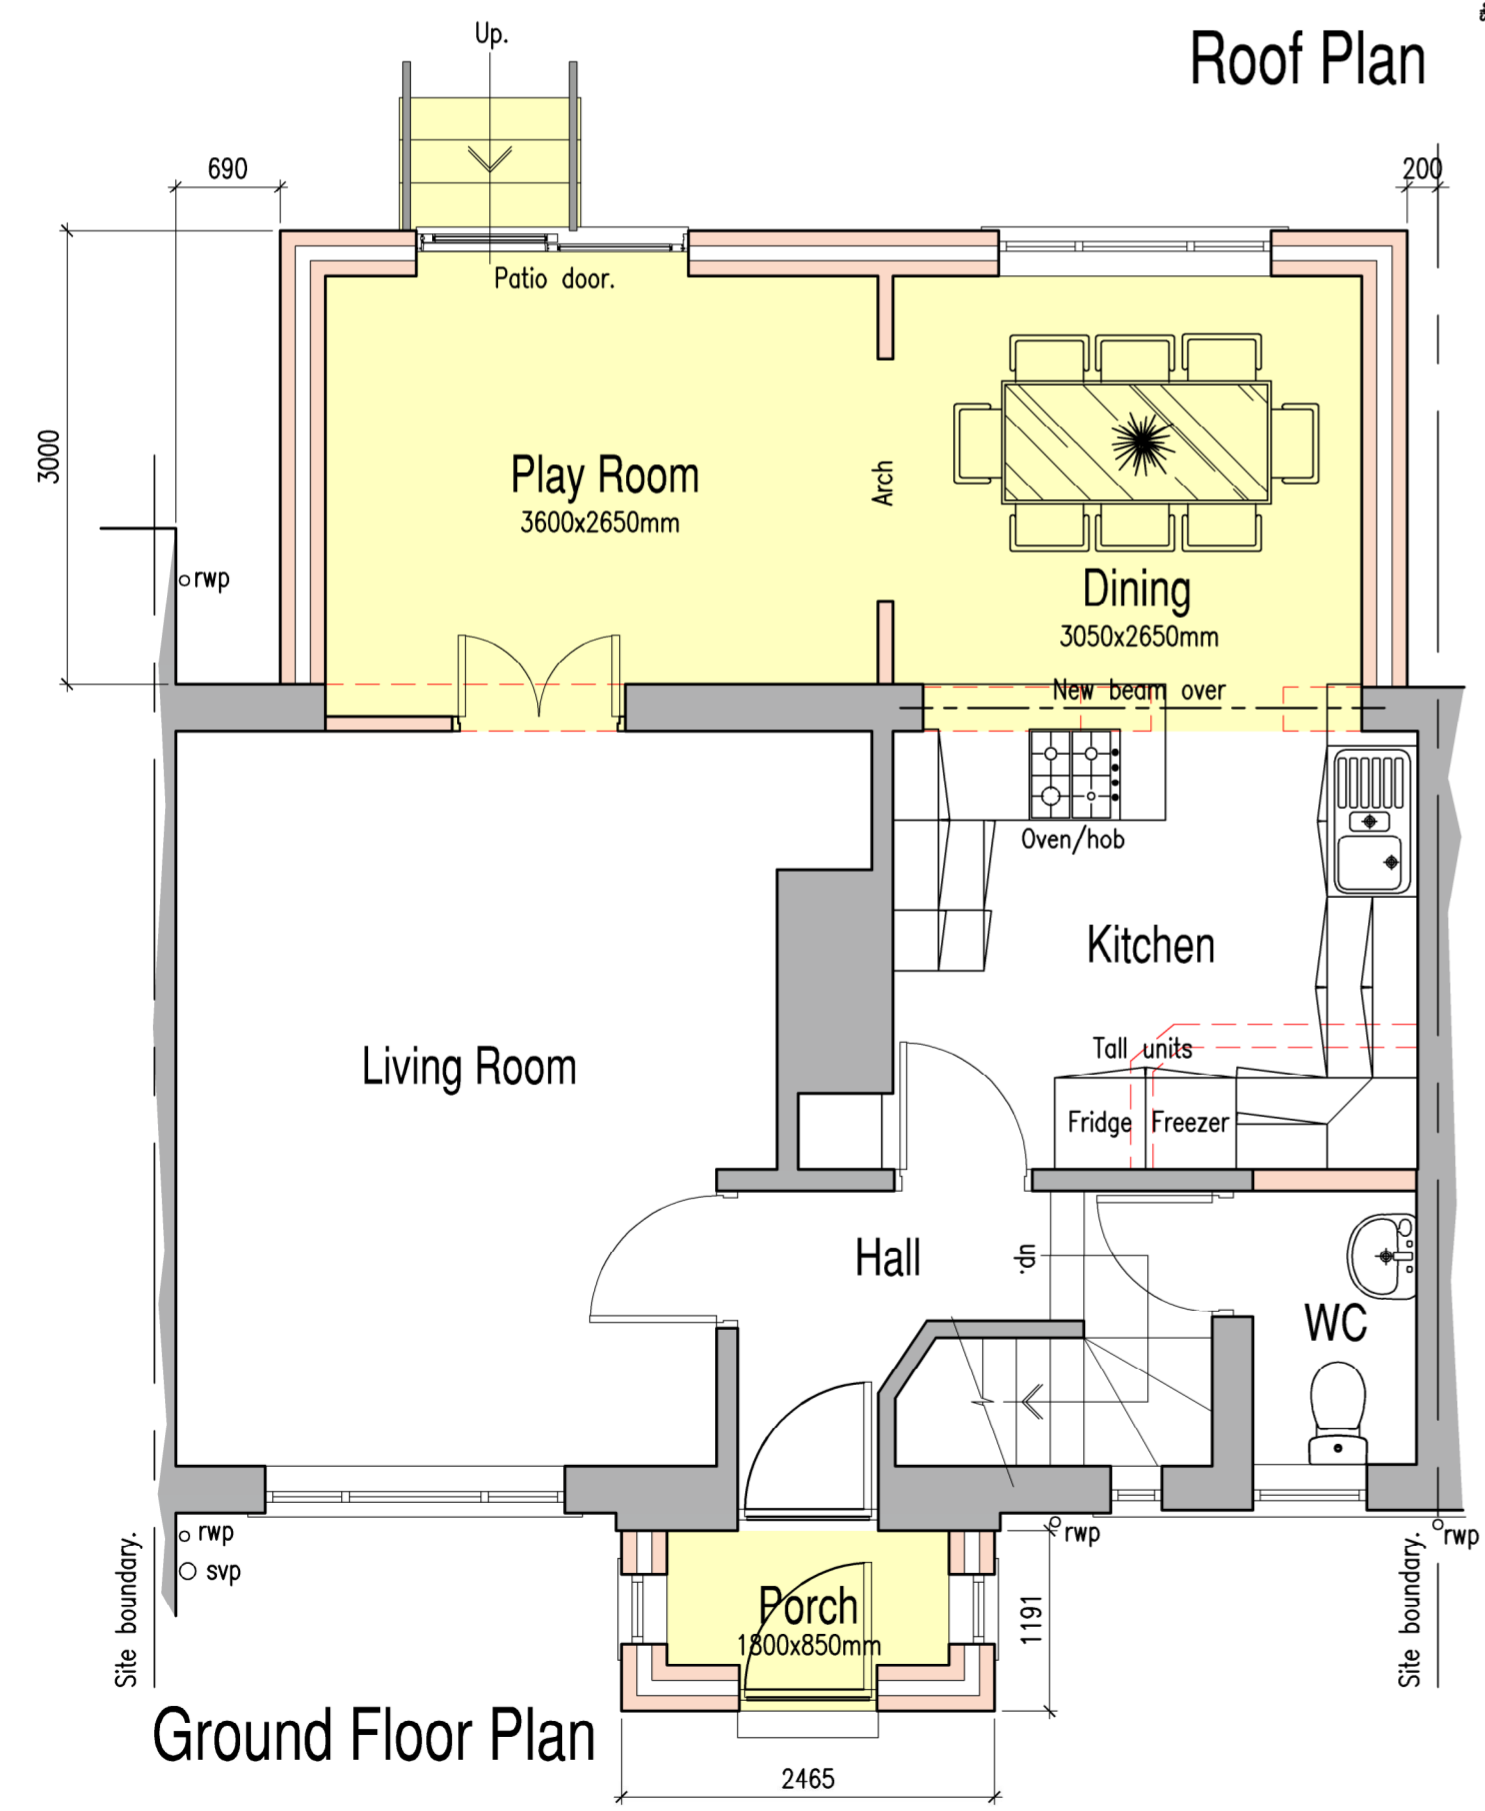

Ground Floor Plan

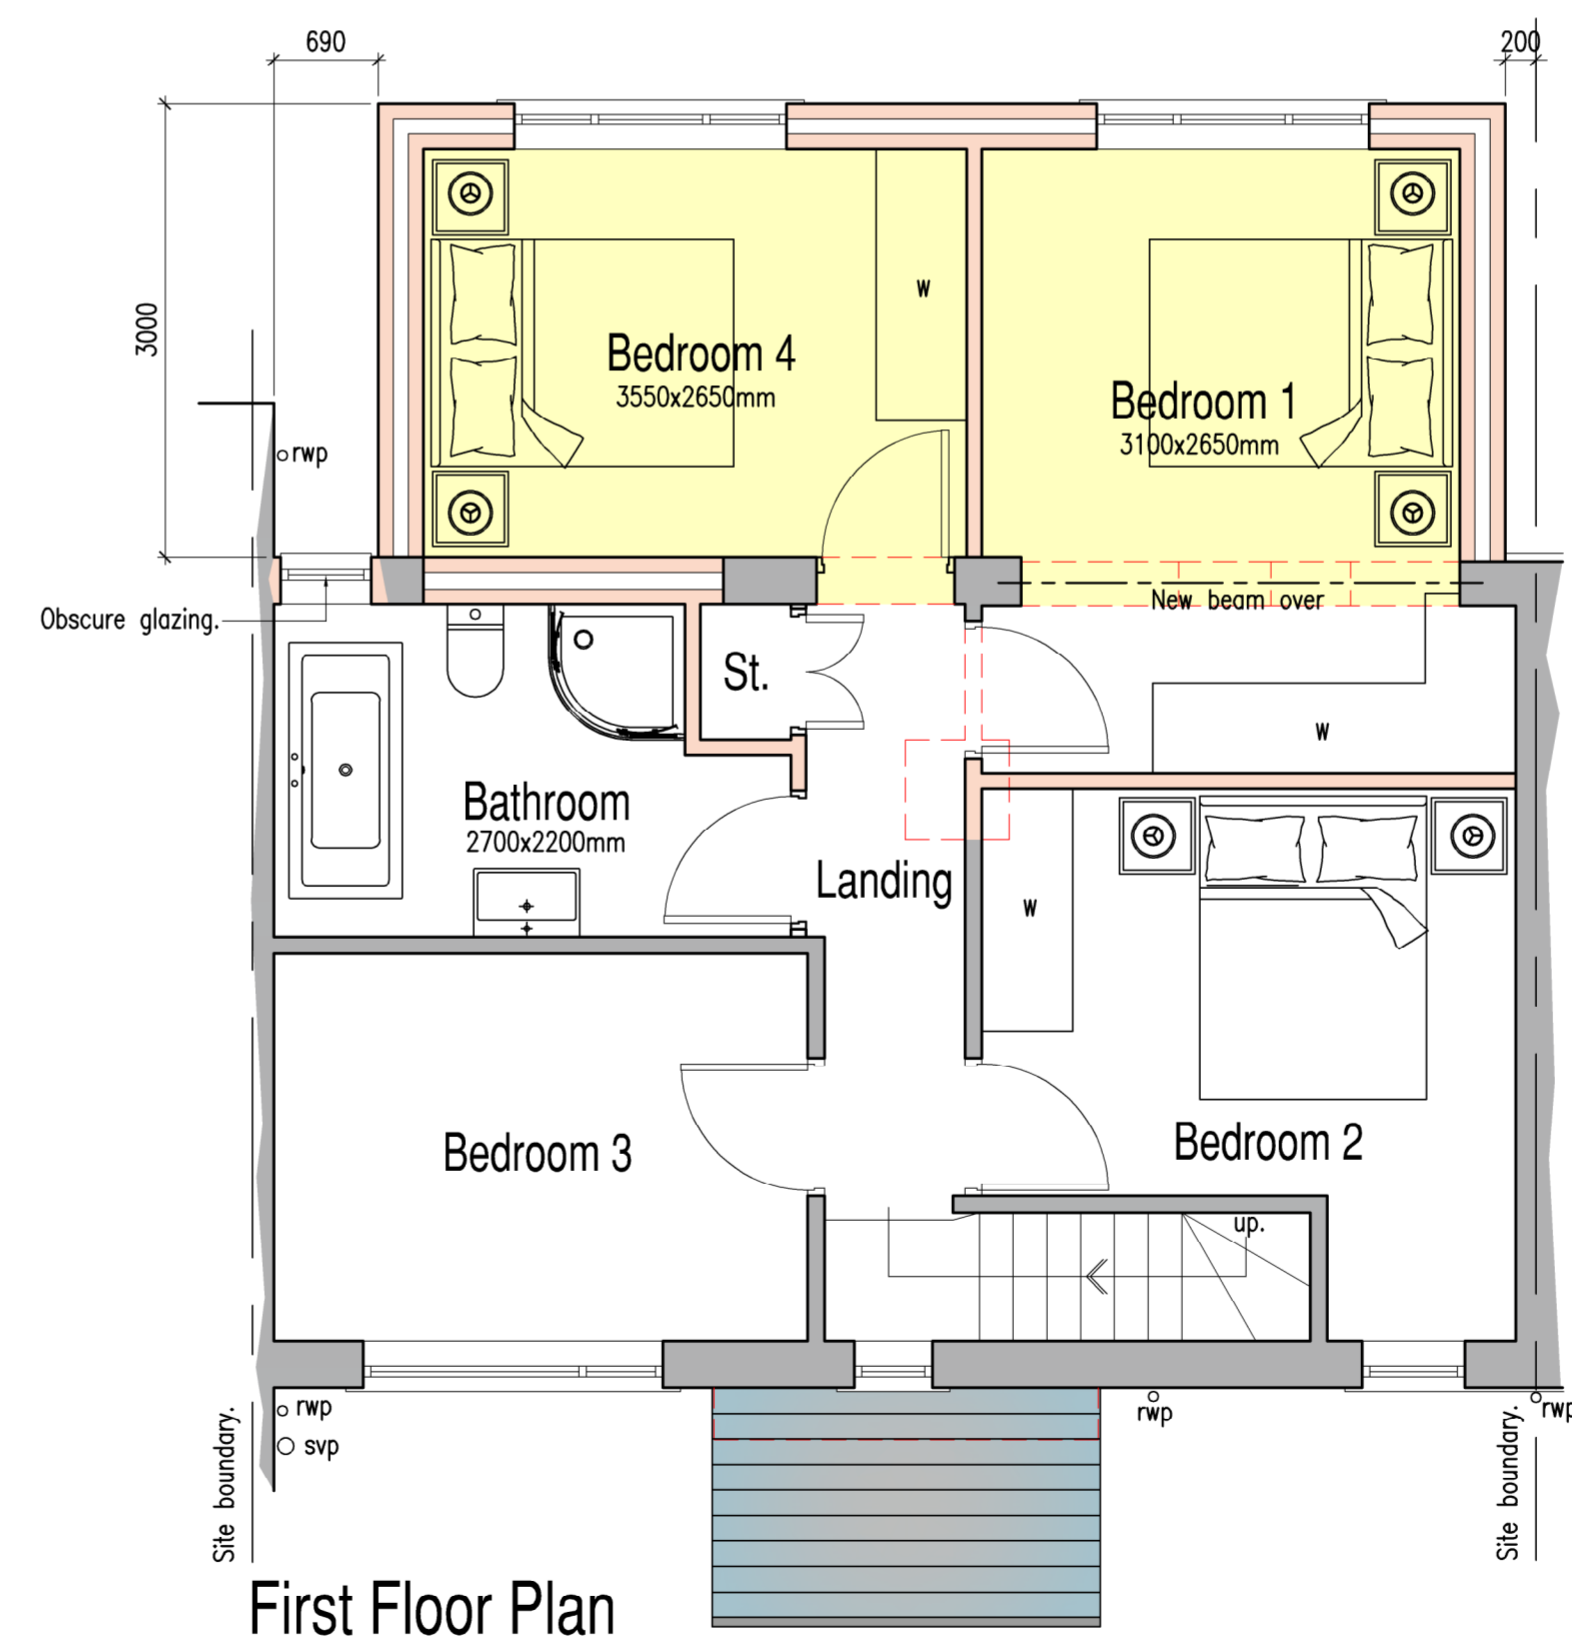

First Floor Plan

REV	DESCRIPTION	DATE
A	Porch added.	12.04.22

PLANNING APPLICATION  
 PROPOSED PLANS  
 3 SOUTH ROAD  
 CULLINGWORTH  
 BRADFORD  
 BD13 5DQ

