

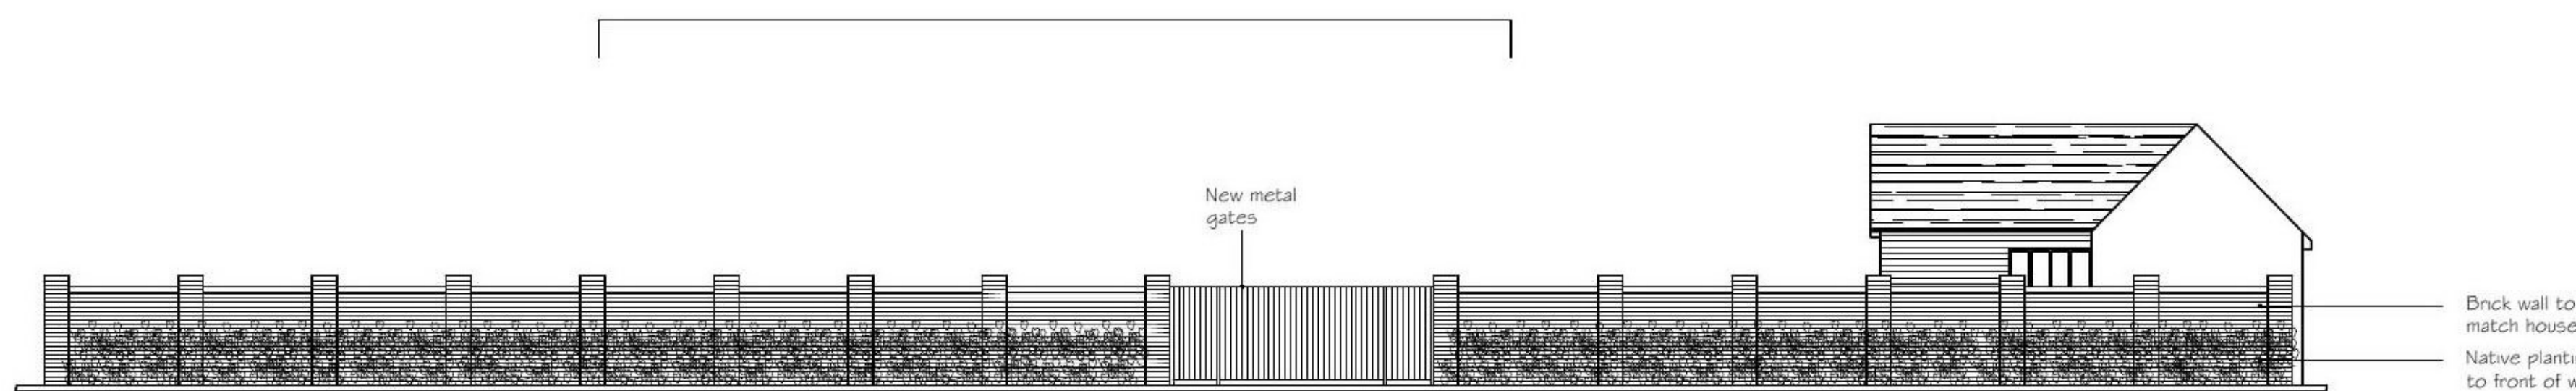
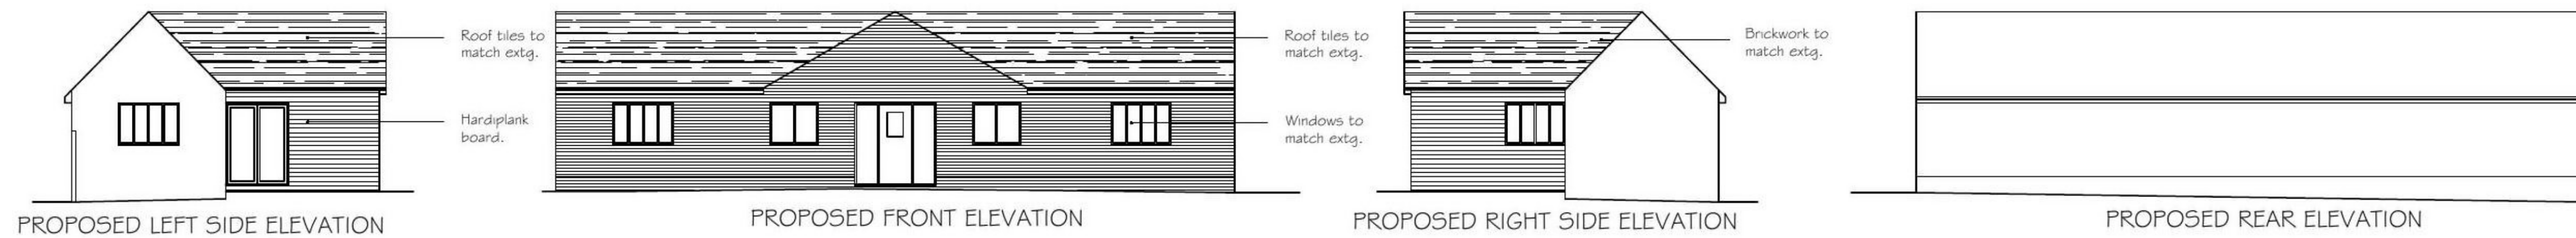
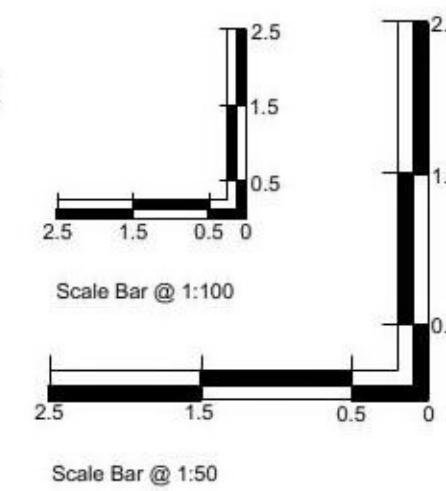
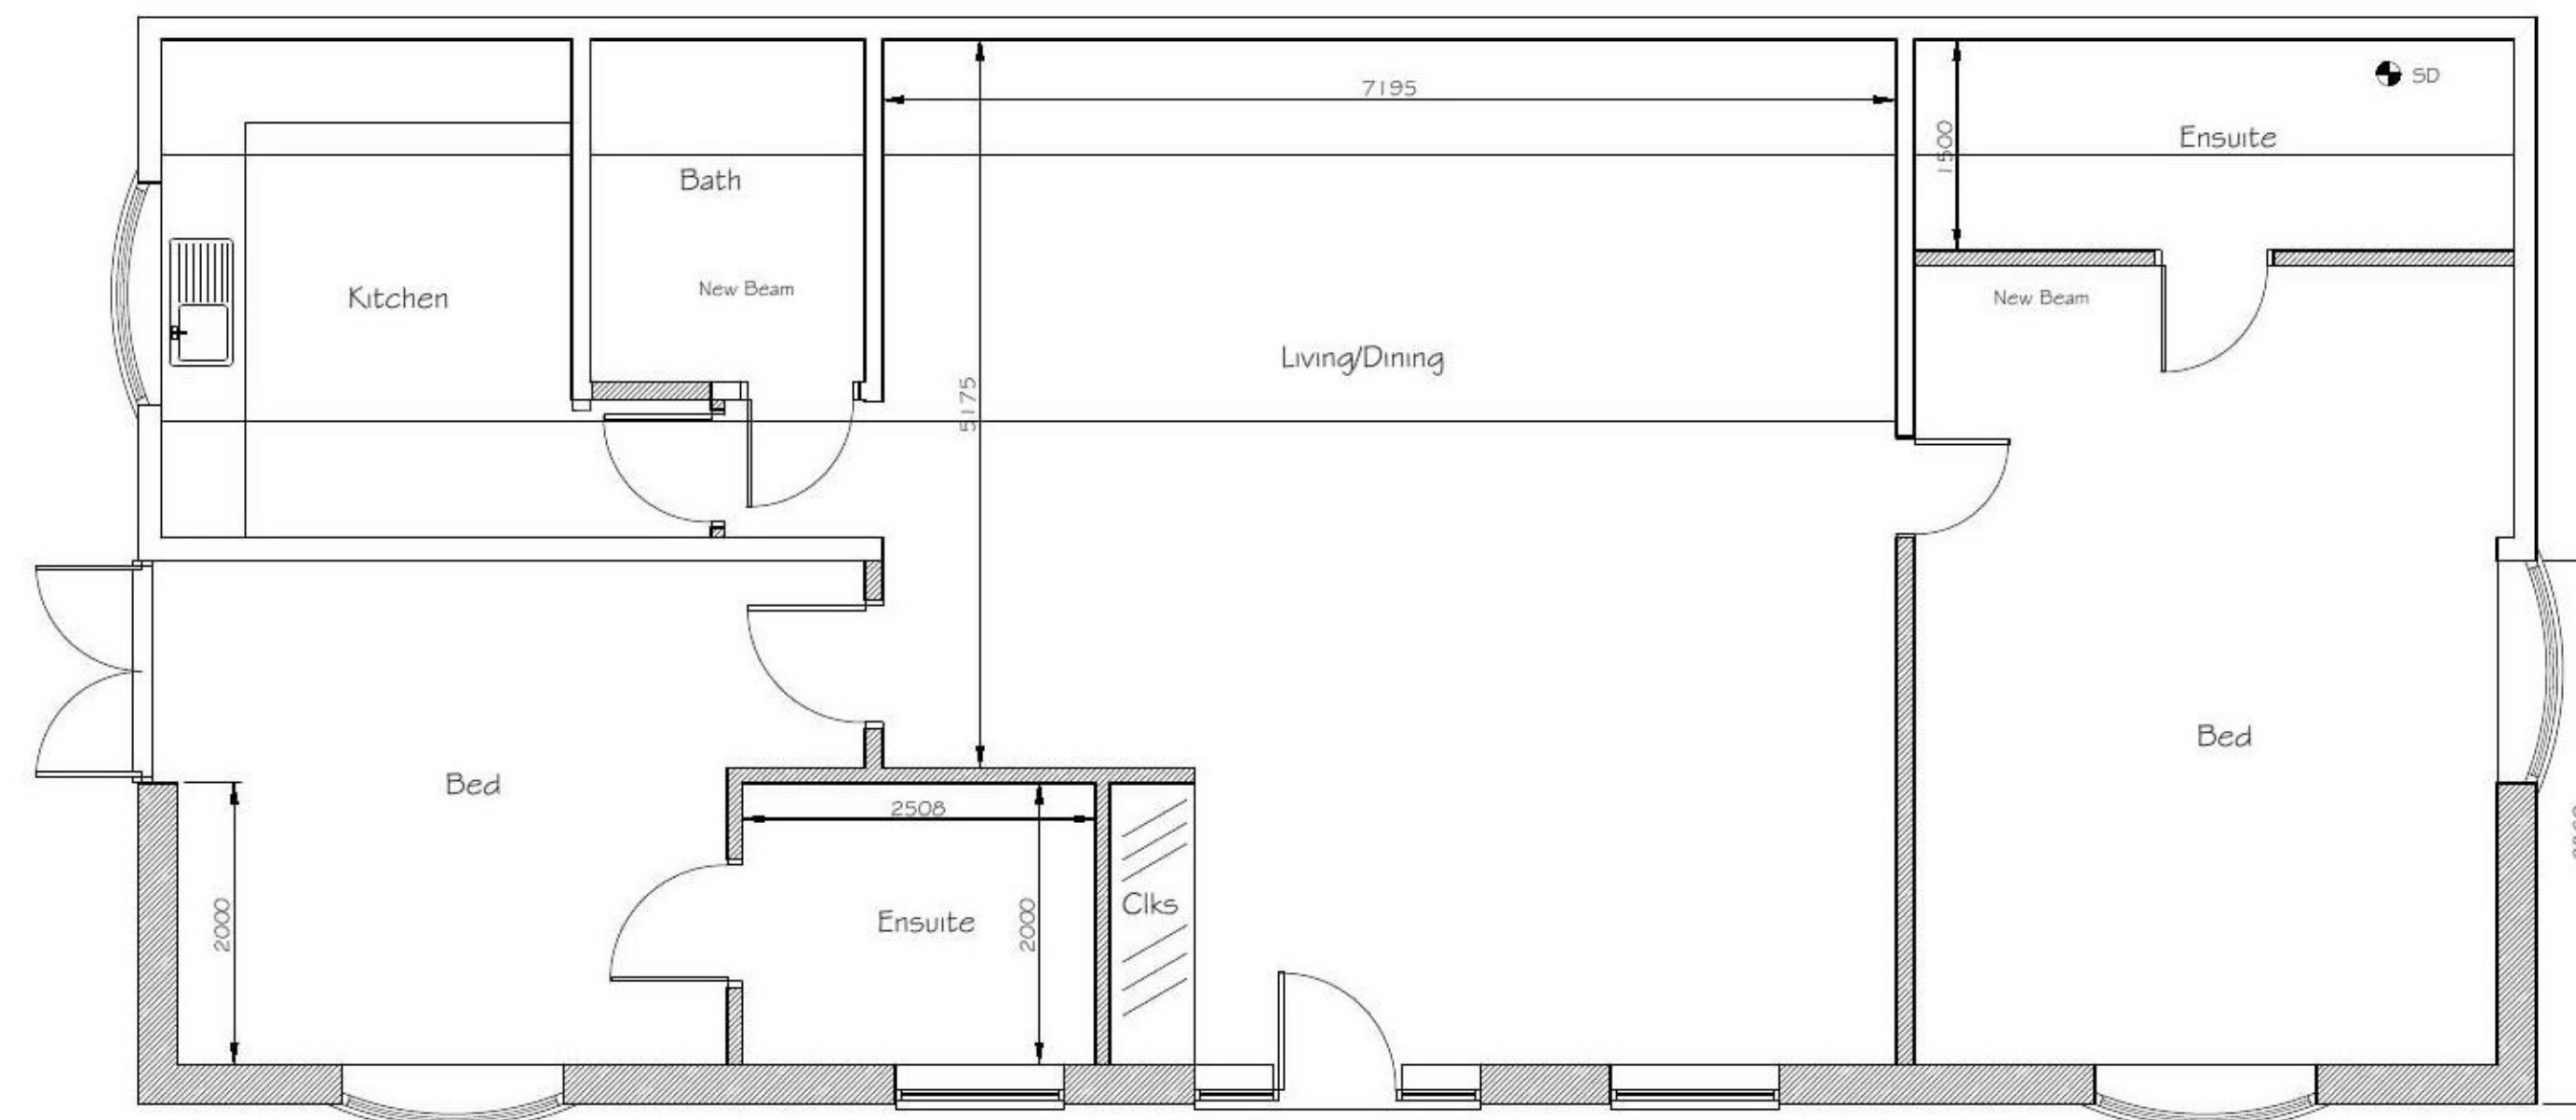


EXISTING LAYOUT 1:100

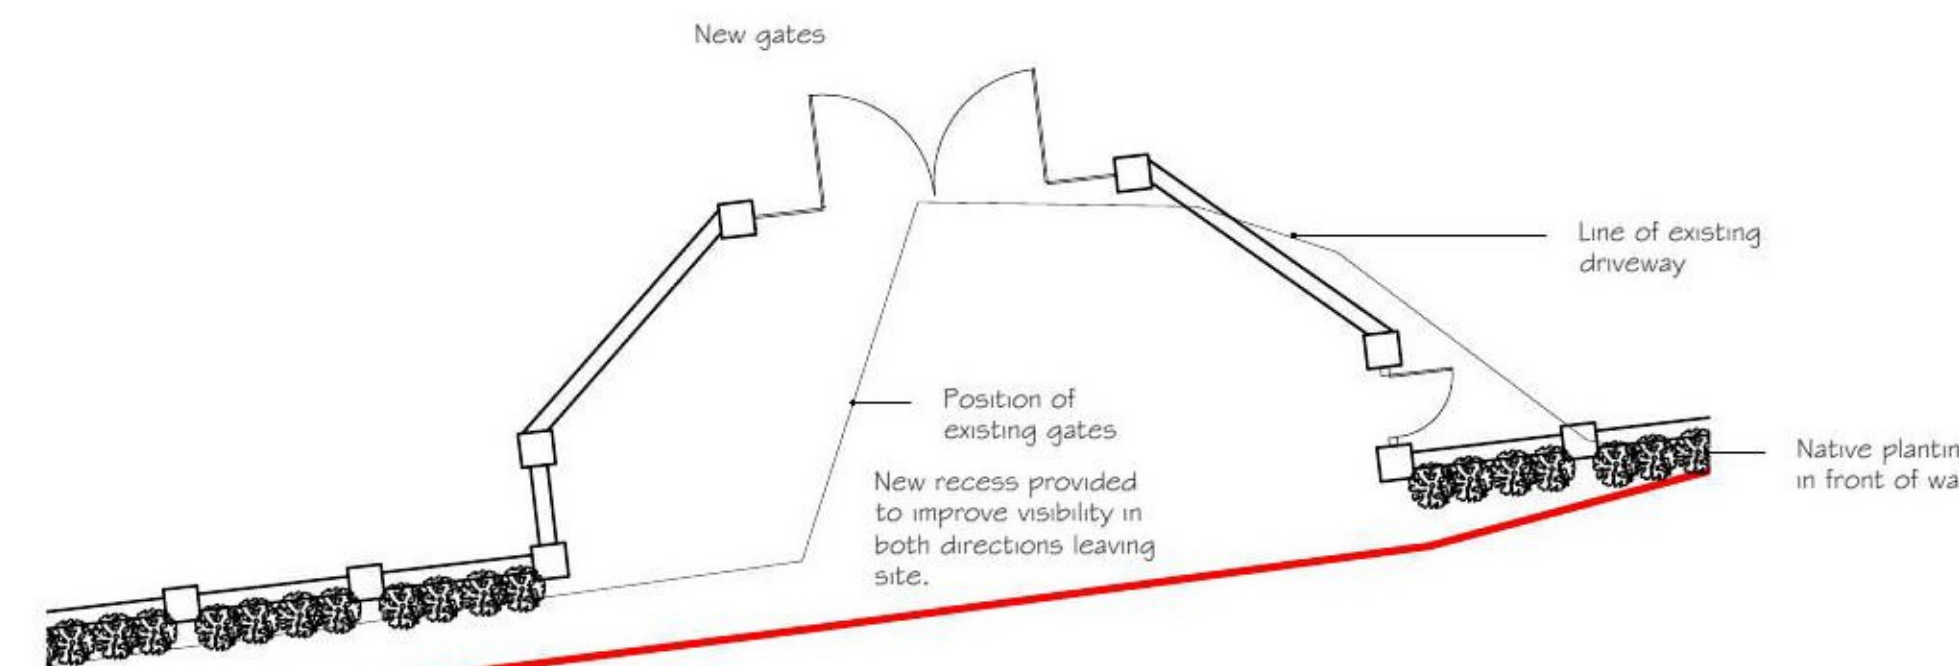

Ordnance Survey (c) Crown Copyright 2022. All rights reserved. Licence number 100022432

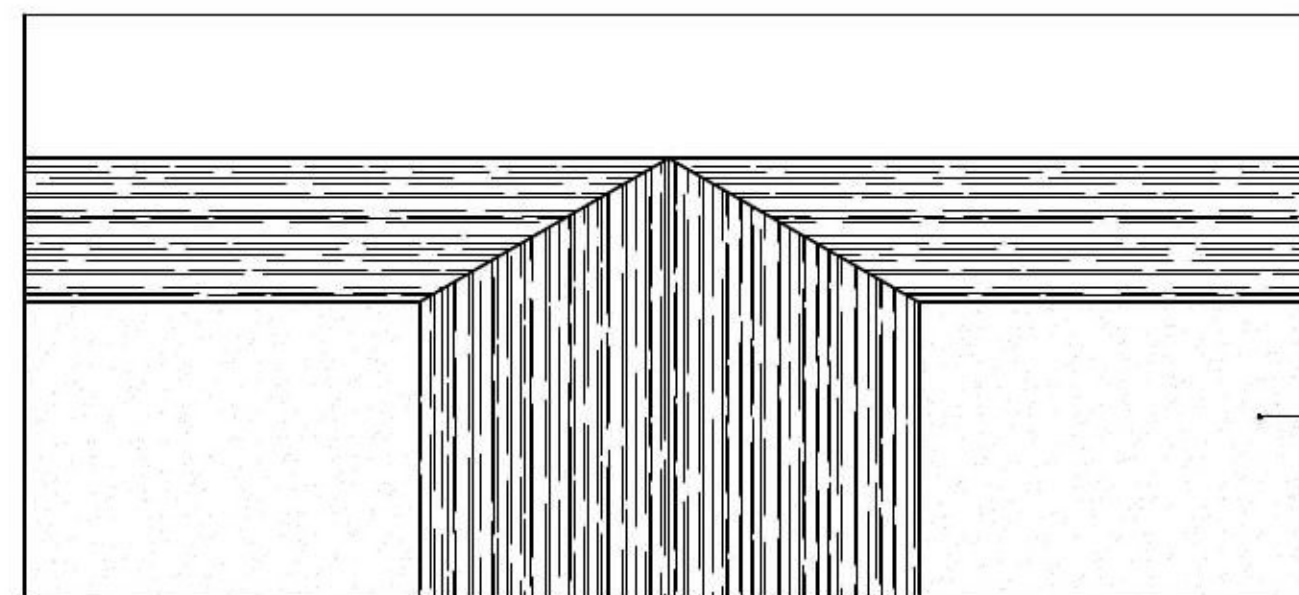

EXISTING BLOCK PLAN @ 1:500

Revision	Date	Rev
Roads already shown annotated.	April 22.	A.

Client Mr O'Brien
Project Potters Cottage Harwich Road Wix.
Title Planning Issue

1. This drawing is to be read in conjunction with Structural Engineers drawings and client specifications.
2. All dimensions shown are to unfinished blockwork/brickwork/concrete and to plasterboard faces of timber studwork.
3. Dimensions labelled "dr" are to door leaf size. Contractor to make allowances necessary for structural opening sizes.
4. LAYOUTS OF JOISTS, STUDS, BLOCK AND BEAM AND ALL STRUCTURAL MEMBERS SHOWN ON THIS DRAWING ARE INDICATIVE ONLY. REFER TO SE'S DRAWINGS AND CALCULATIONS.
5. Contractor is to check dimensions and specification before starting work. Any omissions or errors are to be reported to Surveyor for re-appraisal.
6. All drawings under this drawing number to be read in accordance with the abc