



# Scale drawing of culvert emplacement Bull Farm, Burton In Lonsdale GR 365037 E; 472417 N (page 1 of 2)

## East elevation

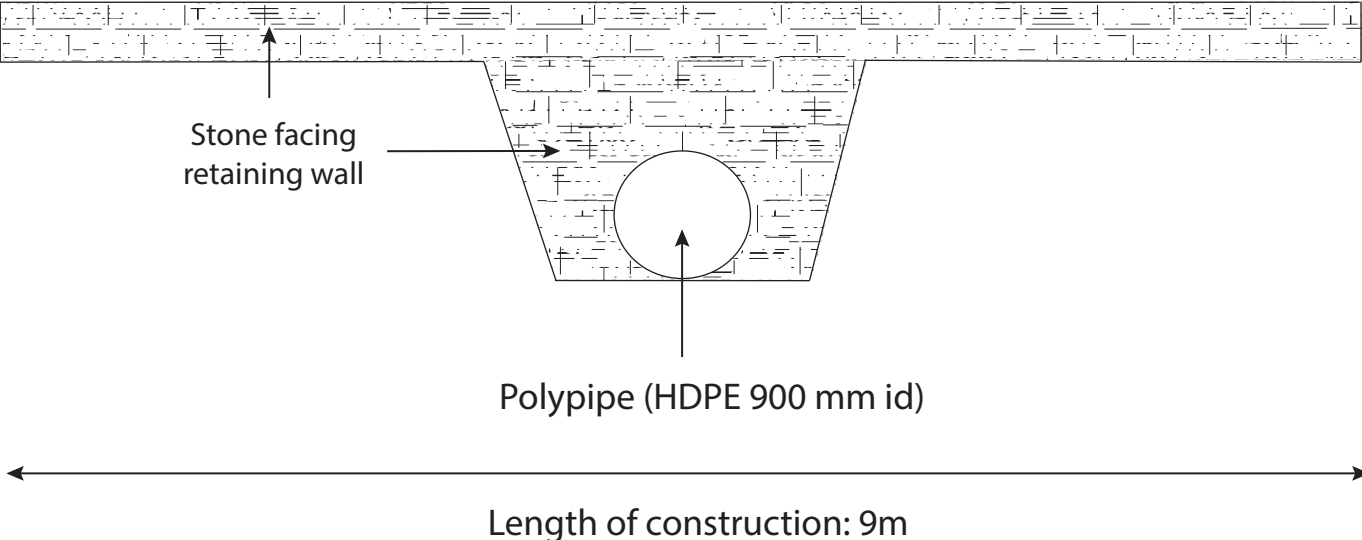


## West elevation

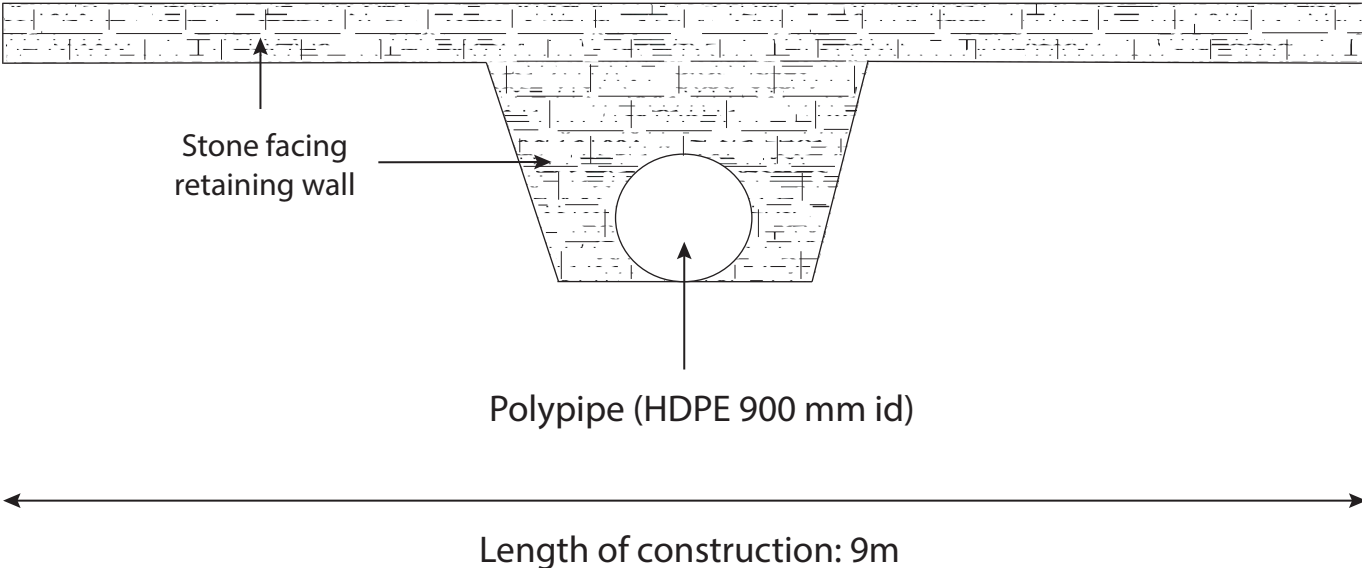

# Scale drawing of culvert emplacement Bull Farm, Burton In Lonsdale (page 2 of 2)

## Plan view

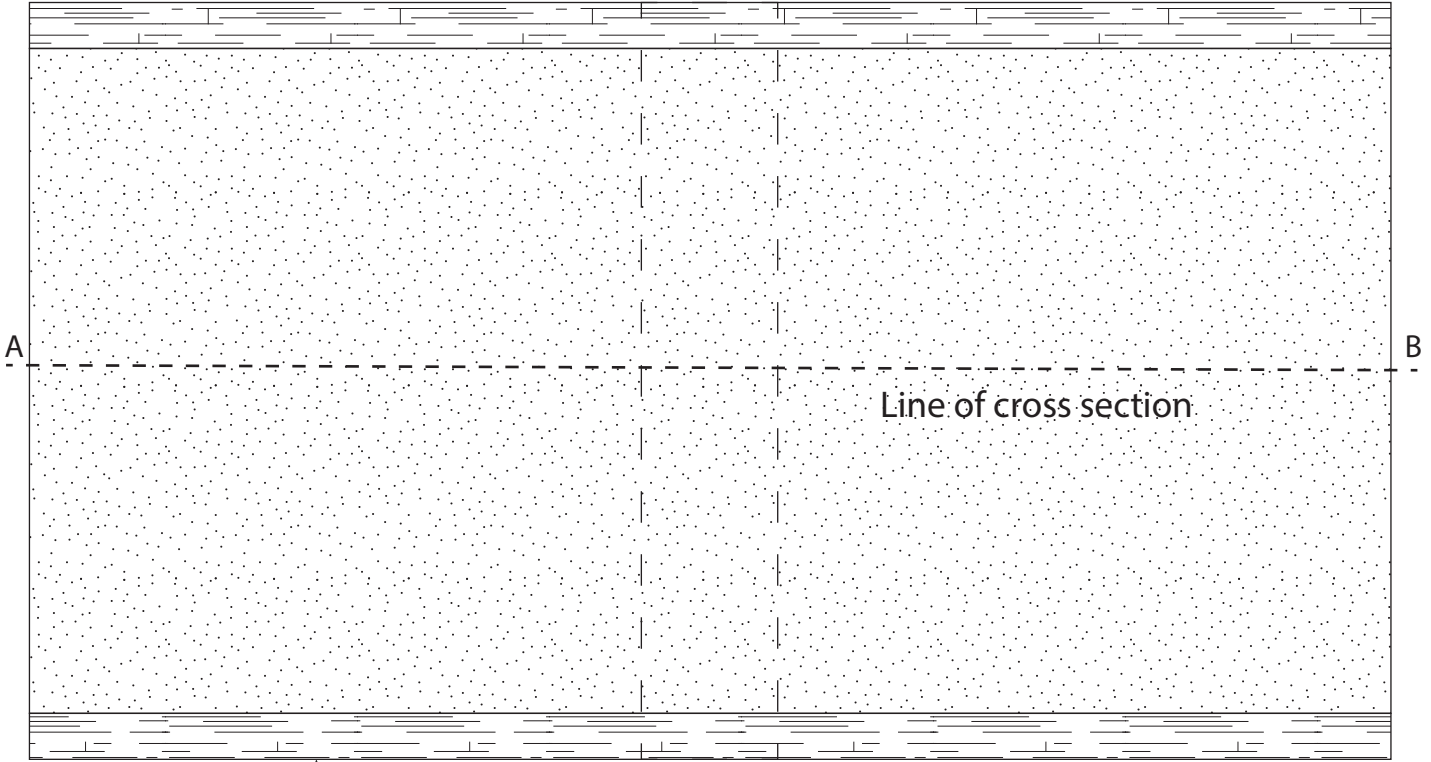


End retaining wall (natural stone)  
rising above the height of gravel cover

Length of construction: 9m  
Width of construction: 5m

Position of polypipe

## Cross-section

(along line A-B marked in plan view above)

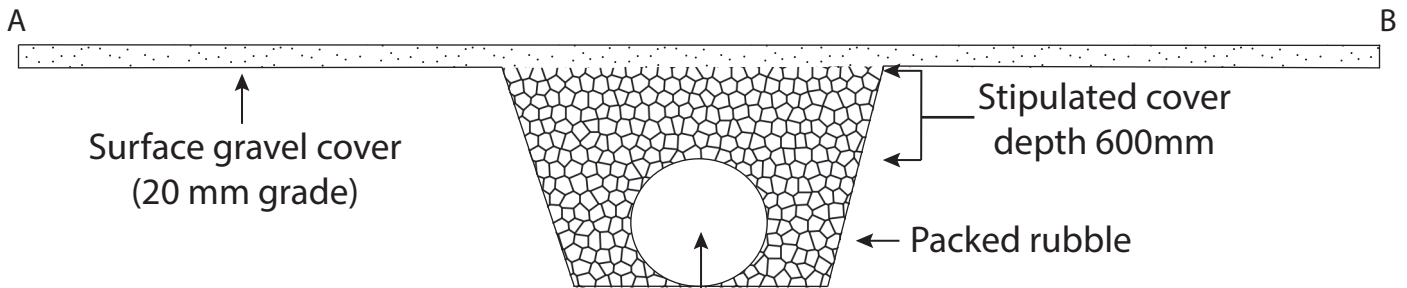

Polypipe (HDPE 900 mm id)

Length of construction: 9m