


Moffinber Farm

RECEIVED
31 JAN 2022

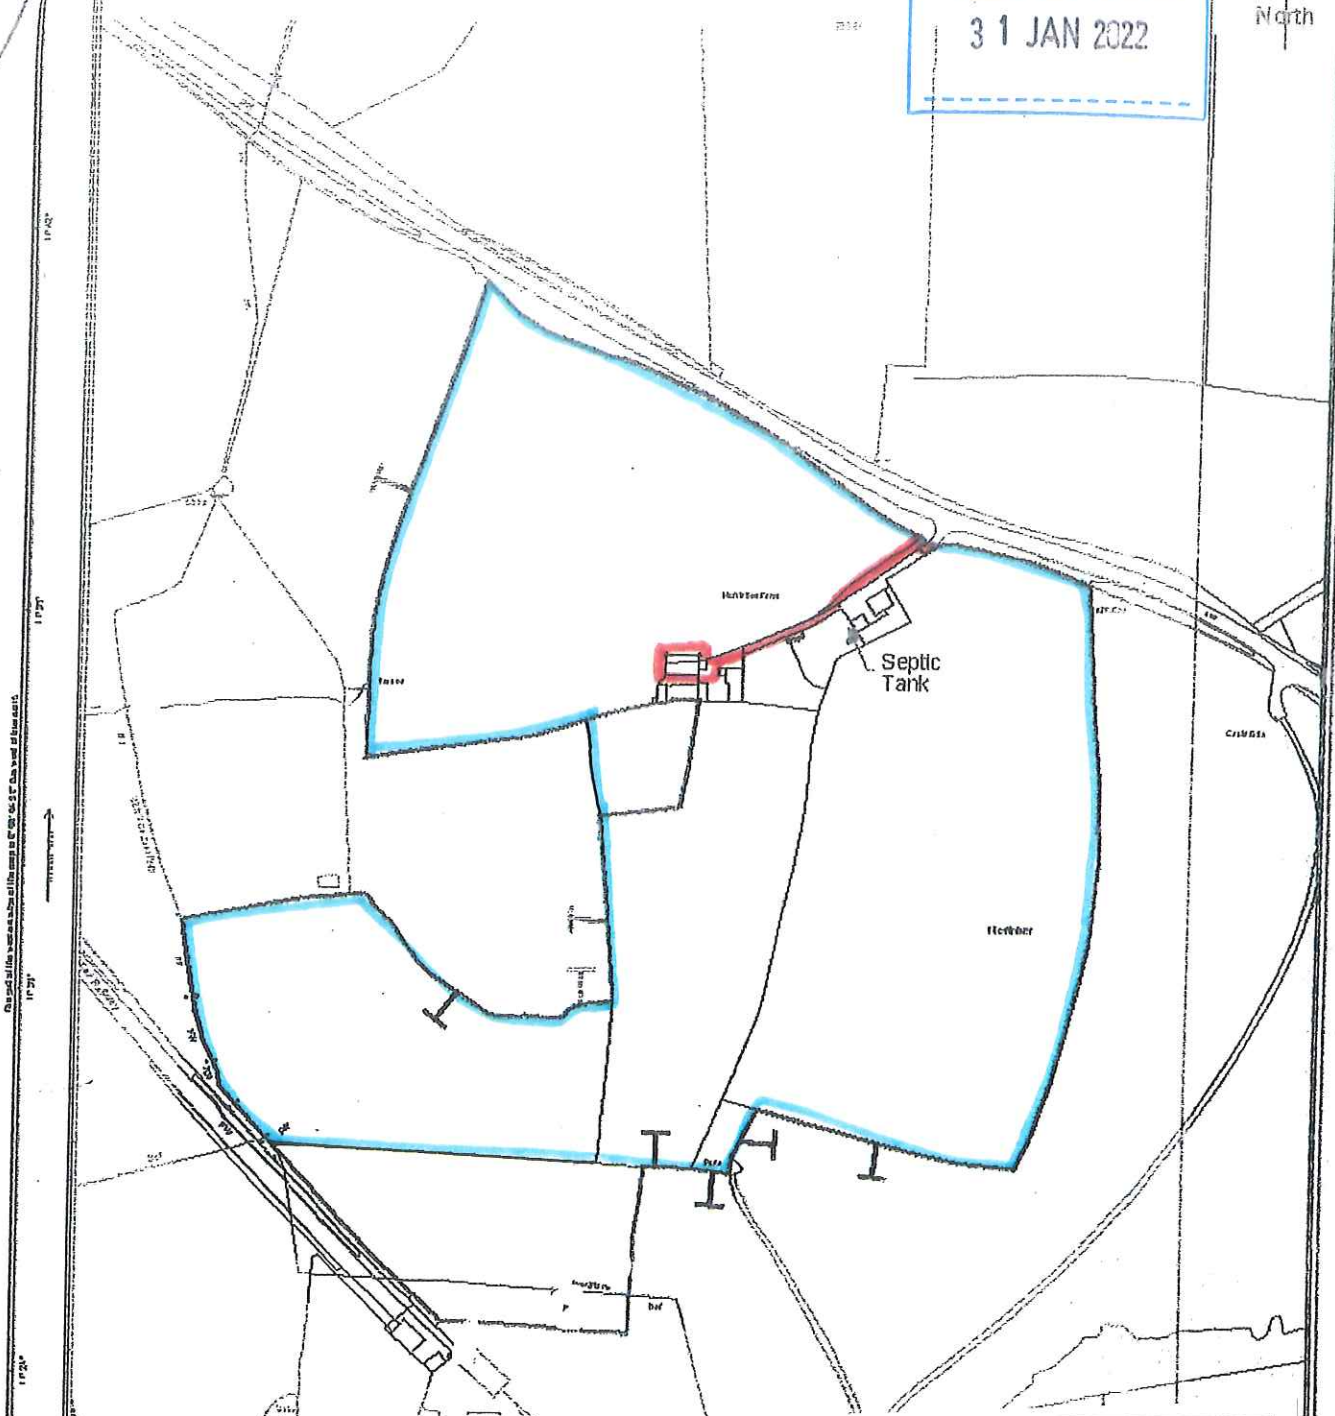

Ground level contours shown at 10m intervals of 10m

Approx Scale
1:2500

WHITTAKER & CO INDEPENDENT LTD Chartered Surveyors, Valuers and Planning Consultants Tel : 015395 30000
Heading: Site Plan No B
Title: Lean-To Extension to the Existing Agricultural Building
Location: Moffinber Farm, Westhouse, Ingleton, LA6 3NL
Client: Messrs DB & RM Willison
Date: 27/01/2022