



+

+

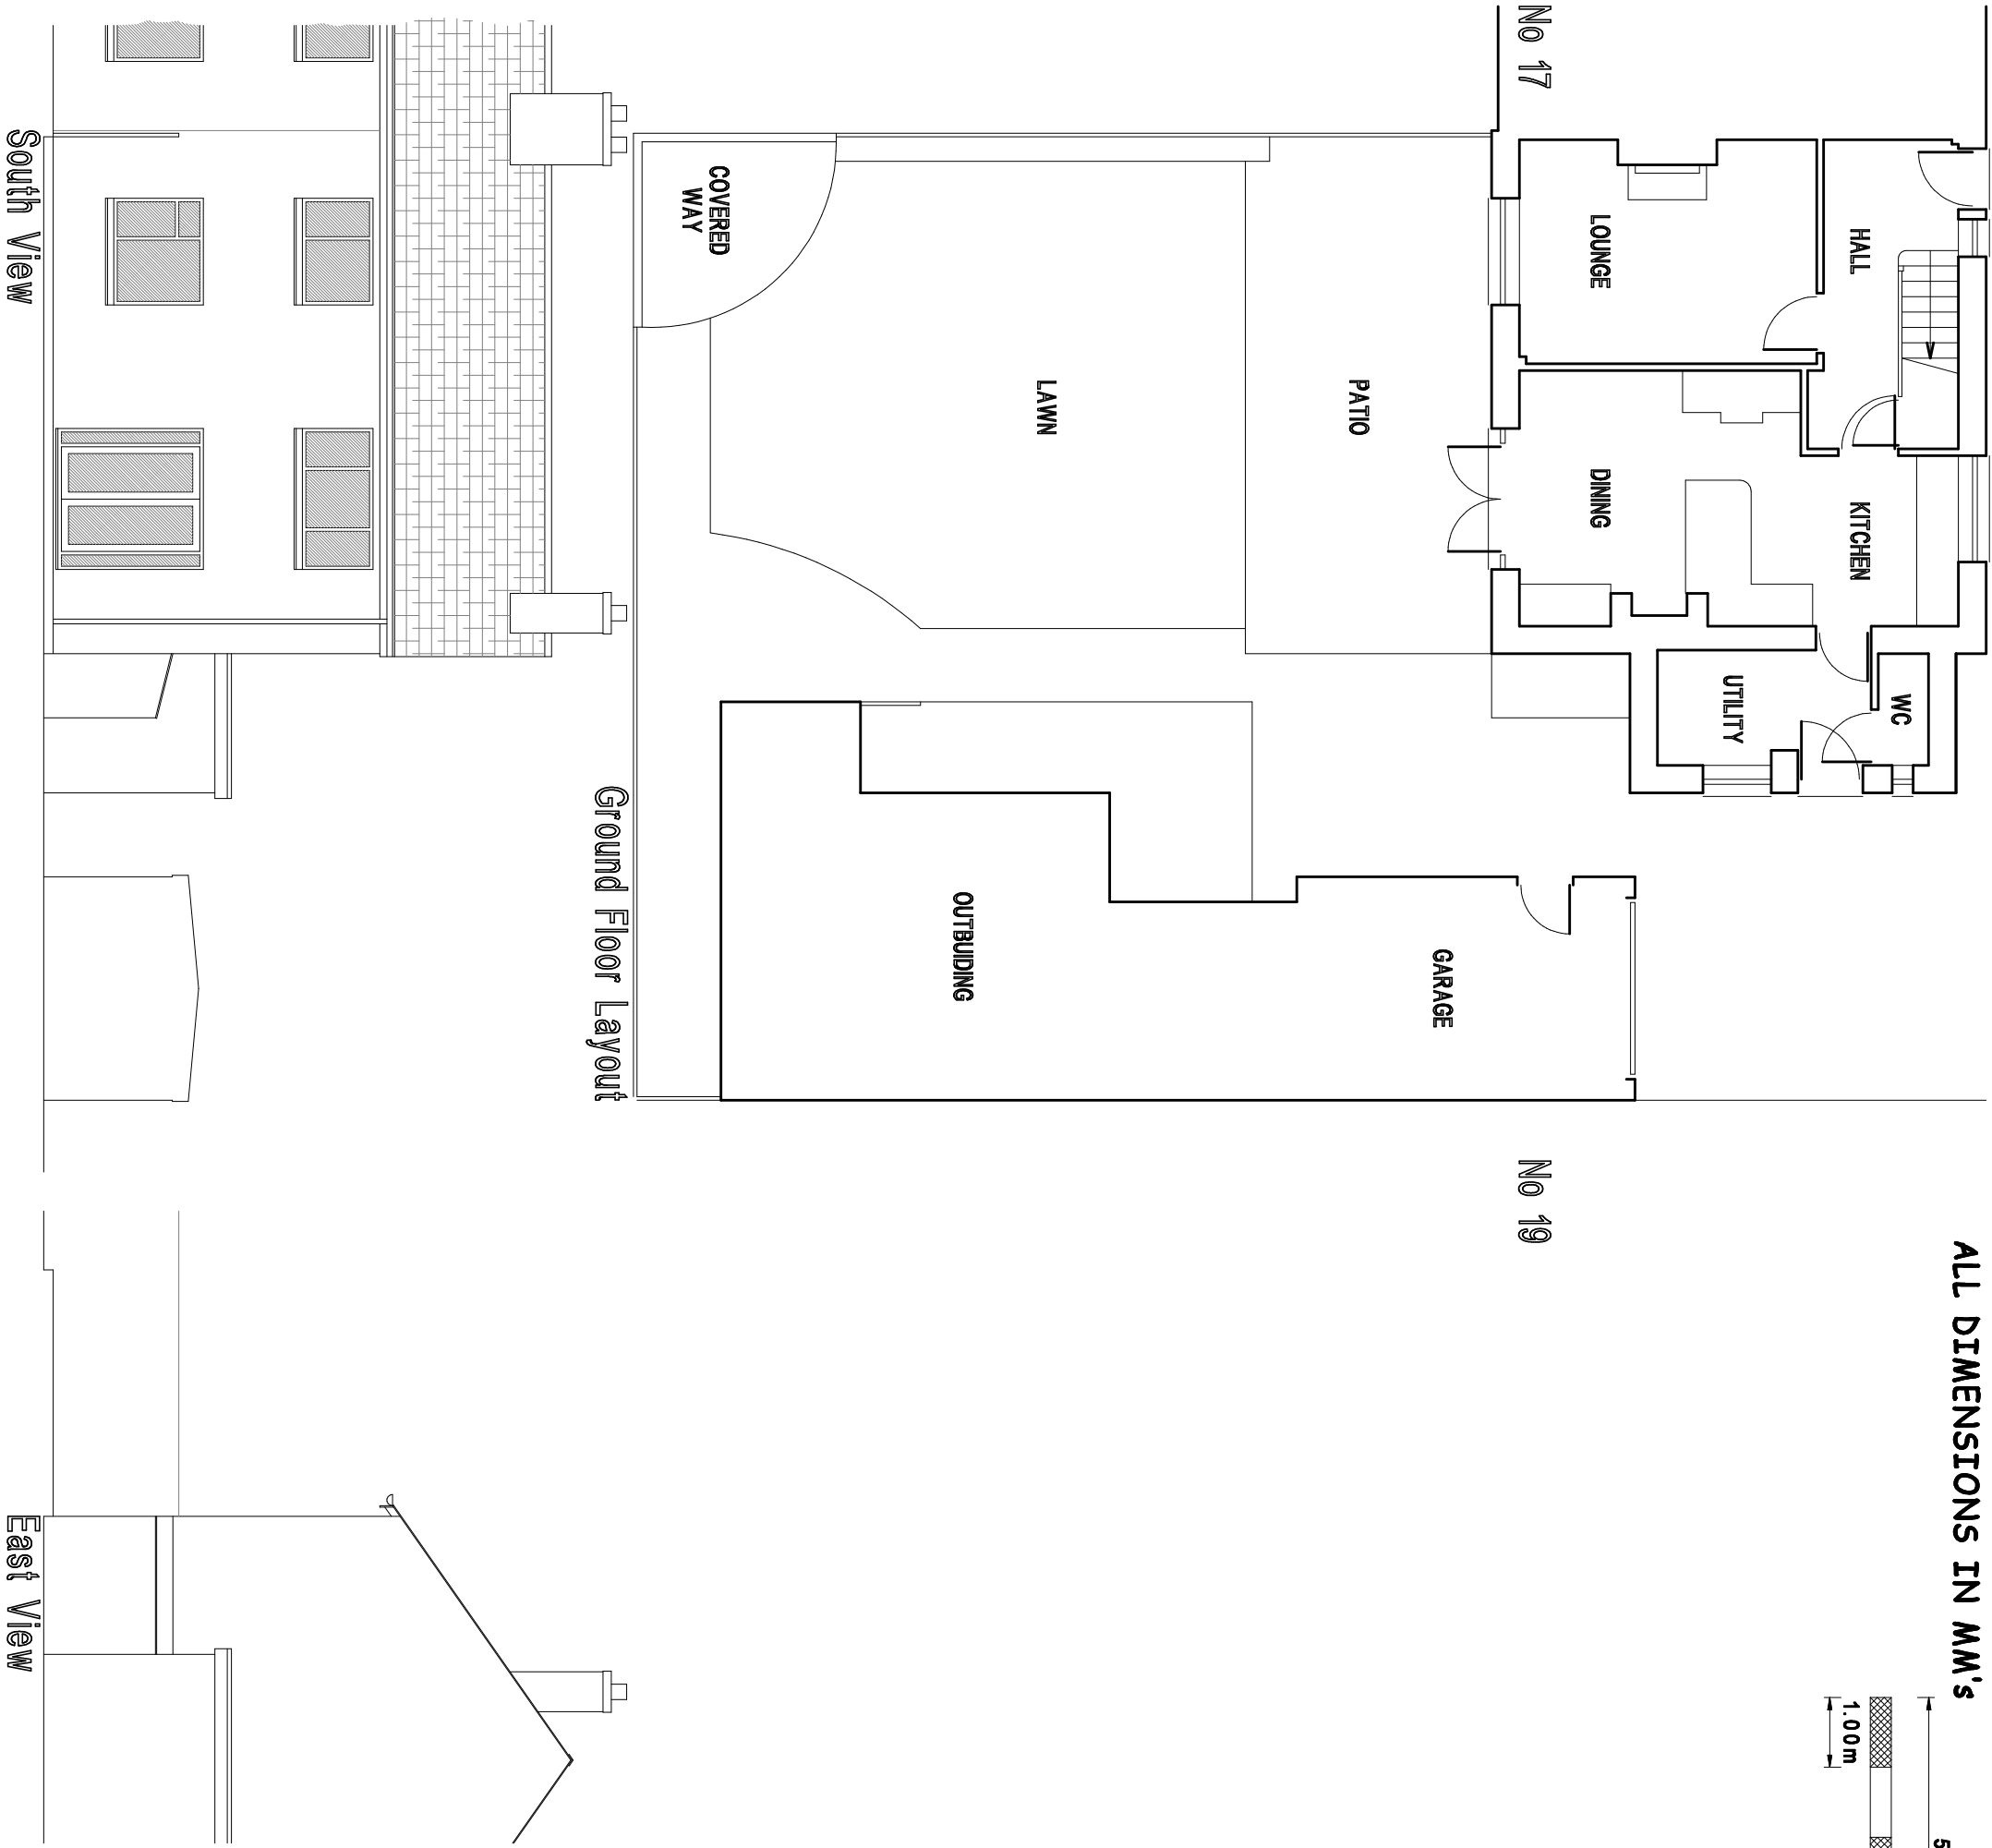

ALL DIMENSIONS IN MM'S

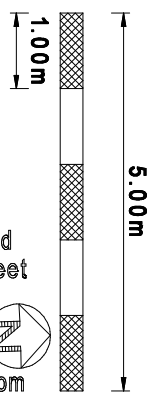

595/3

Robert W Hodgkiss
 The Drawing Board (UK) Ltd
 Lychgate House, Church Street
 Long Preston, Skipton
 BD23 4NJ
 0770 921 4450
 robert@thedrawingboarduk.com

scale : 1/100

EXISTING LAYOUT

proposed extension & alterations
 18 Park Avenue
 HELLIFIELD BD23 4EZ

South View

East View

Ground Floor Layout

COVERED WAY

LAWN

PATIO

No 17

LOUNGE

HALL

DINING

KITCHEN

UTILITY

WC

GARAGE

OUTBUILDING

No 19

+