

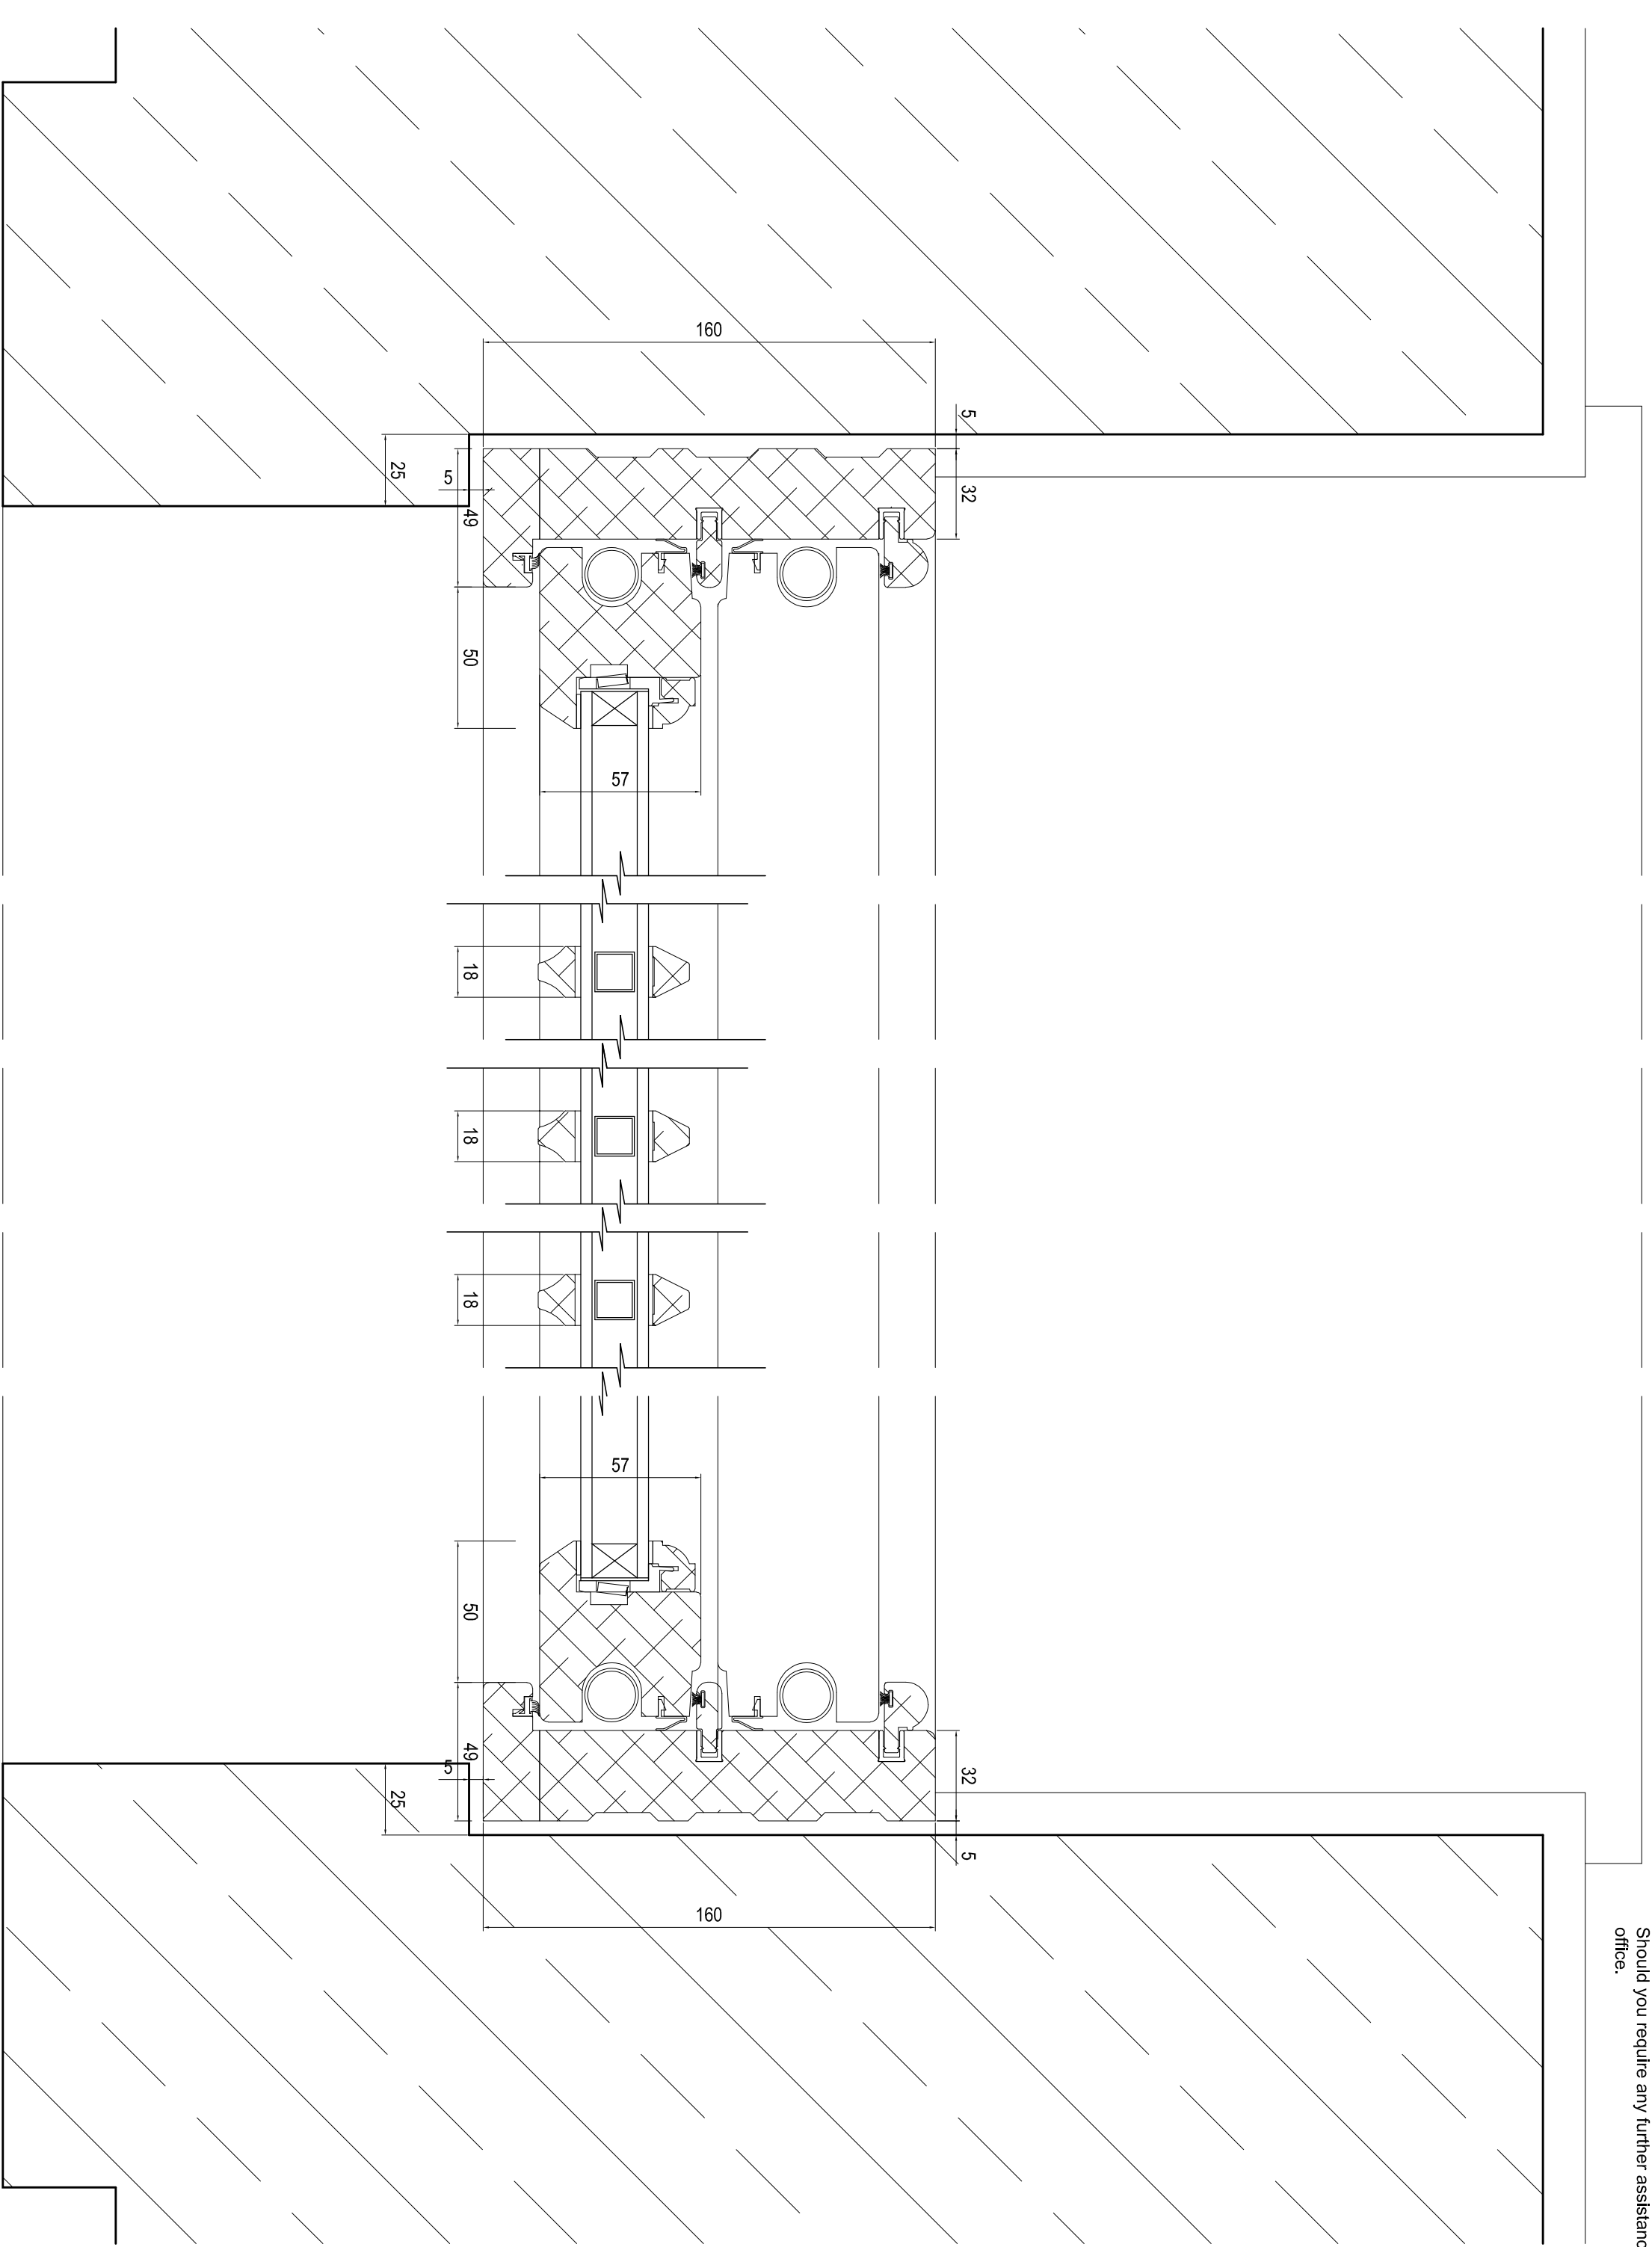


Copyright: All rights reserved. This drawing must not be reproduced without permission.
 All work to be carried out in strict accordance with the Building Regulations and the British Standards
 Contractor to verify all dimensions at the job prior to making any shop drawings or commencing any work
 Within dimensions to be taken in preference to scaled off dimensions. If in case of any doubt please ask.
 All work to be carried out in strict accordance with the Health & Safety Executives Regulations.
 The Construction Design and Management Regulations 2015:-
 Under CDMA2015 the domestic client has a duty and also the responsibility of appointing a Principal Designer (PD) which can be the appointed contractor or a suitably qualified person, who's role it is to identify any special hazards in the carrying out of the construction works and prepare a Health & Safety Plan if necessary. This should be a formal agreement and could involve the services of a specialist Principal Designer.
 If you require any further assistance please contact this office.

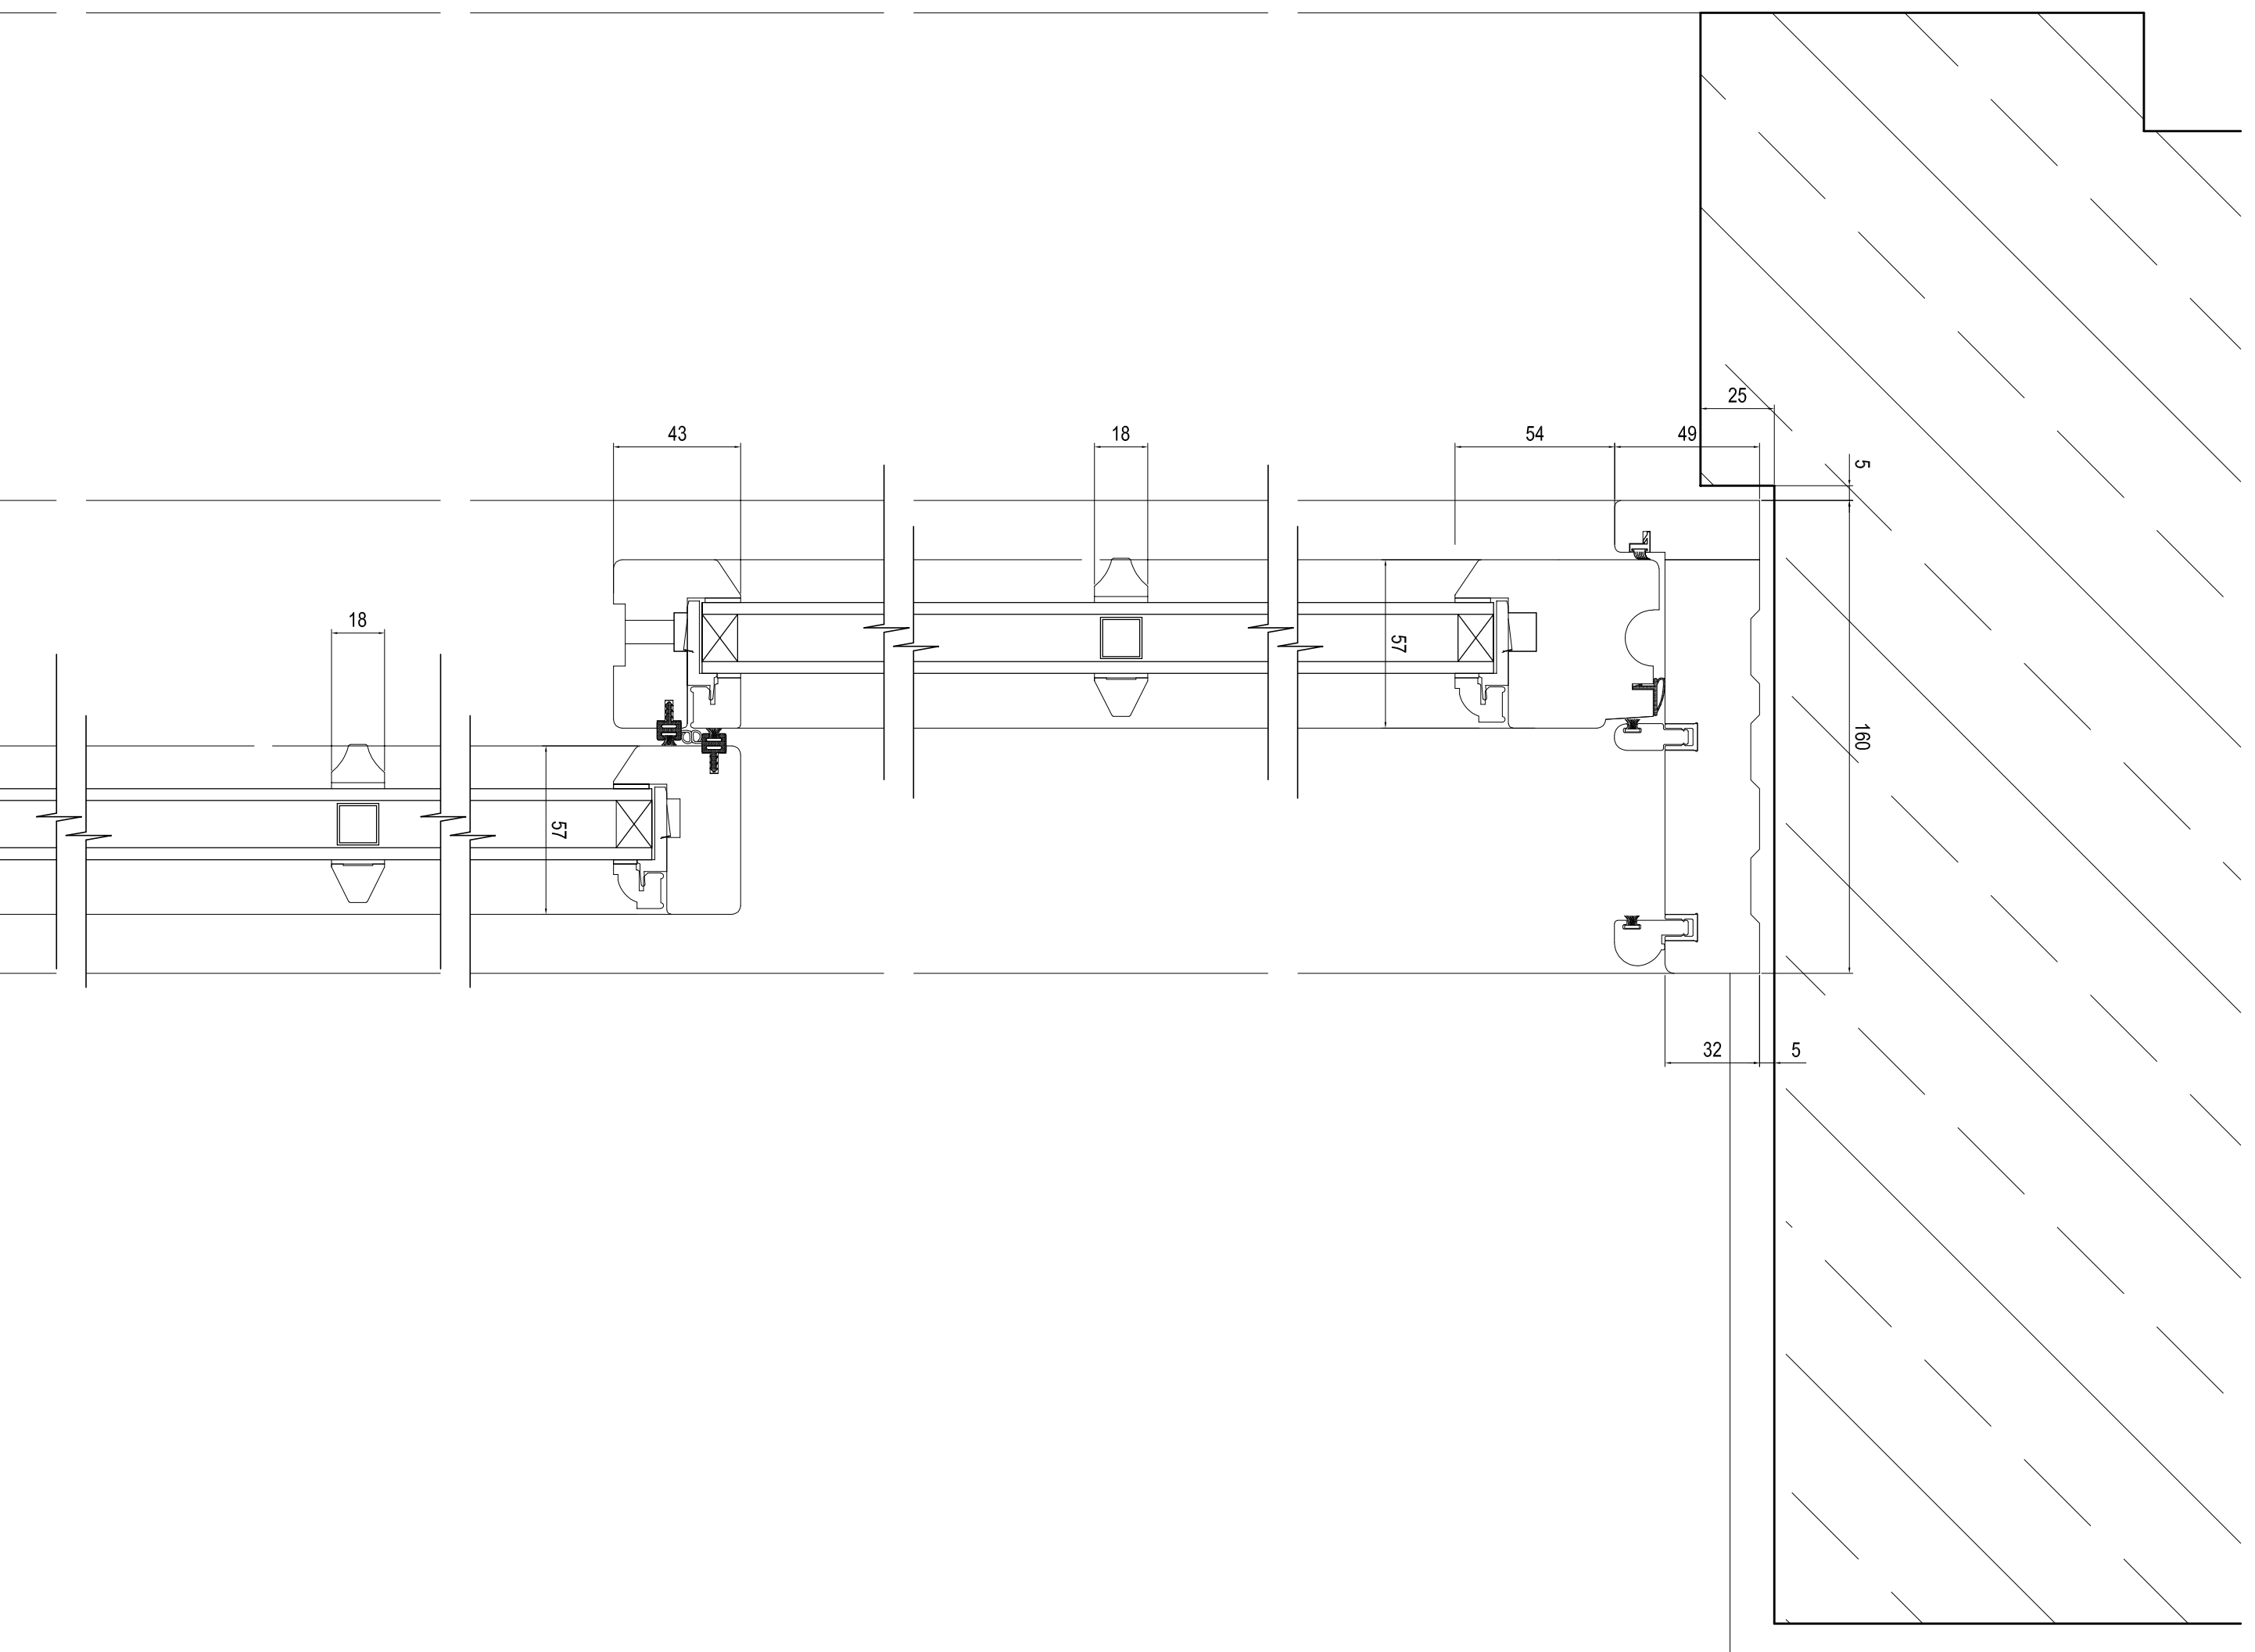


HORIZONTAL SECTION THROUGH WINDOW 1:2 B - B

New spring balanced hardwood timber windows, with 24mm double glazed units, 4mm tough/6mm Argon/4mm Tough Planitherm Total or similar approved glass.
 Windows to be factory paint finished colour to match existing. All window openings to be measured prior to manufacture of windows.

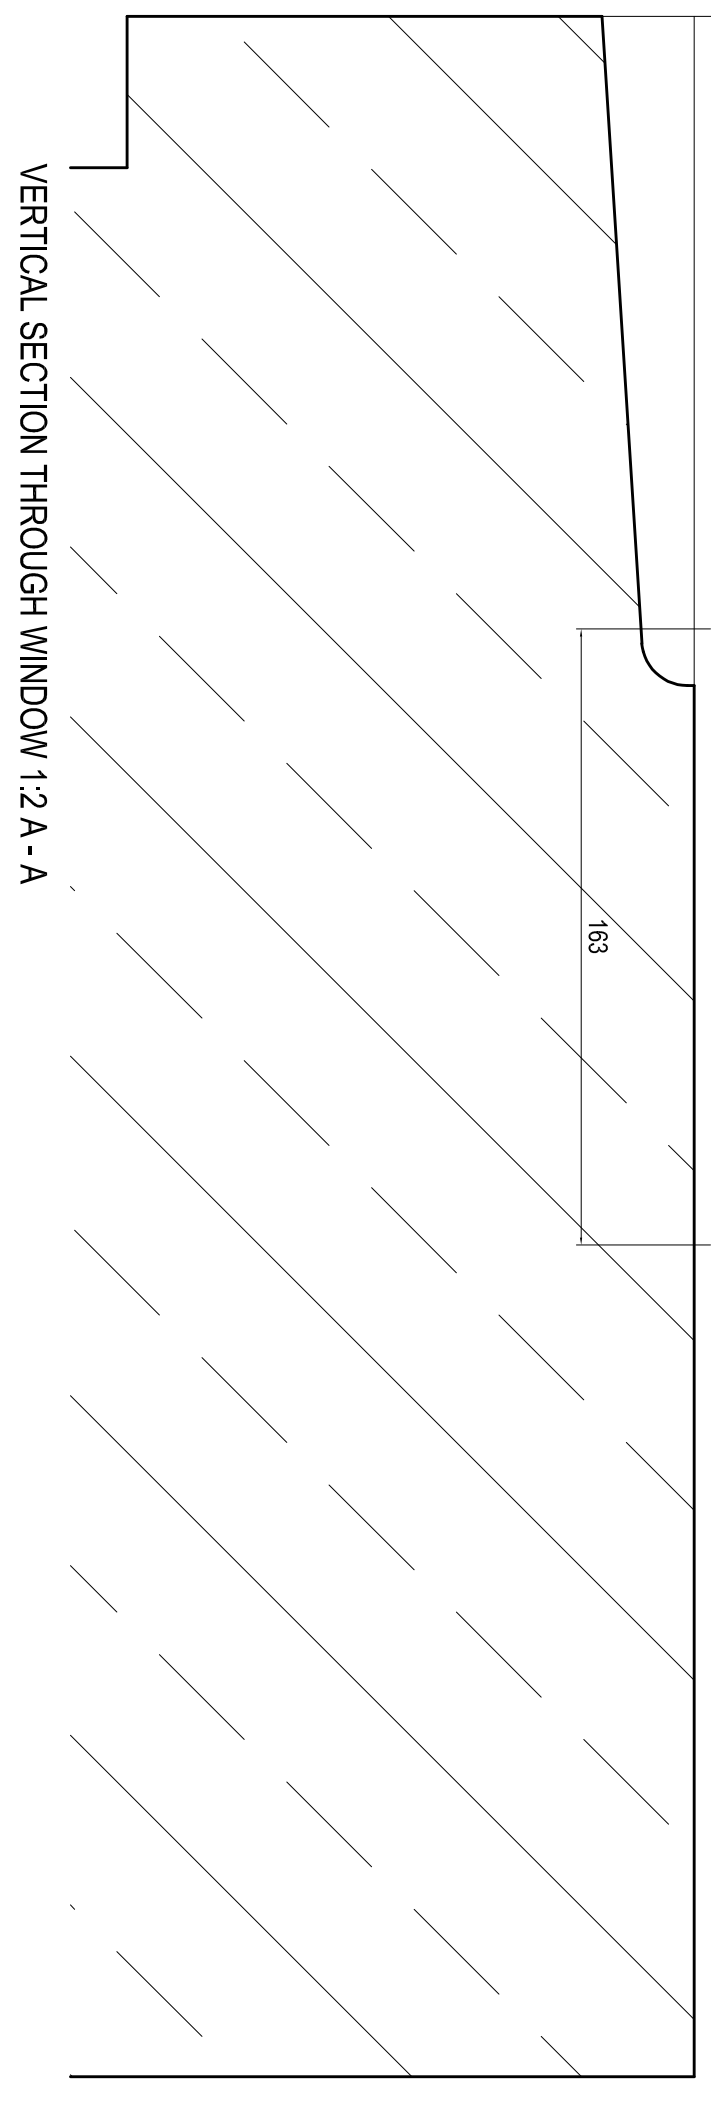

VERTICAL SECTION THROUGH WINDOW 1:2 A - A

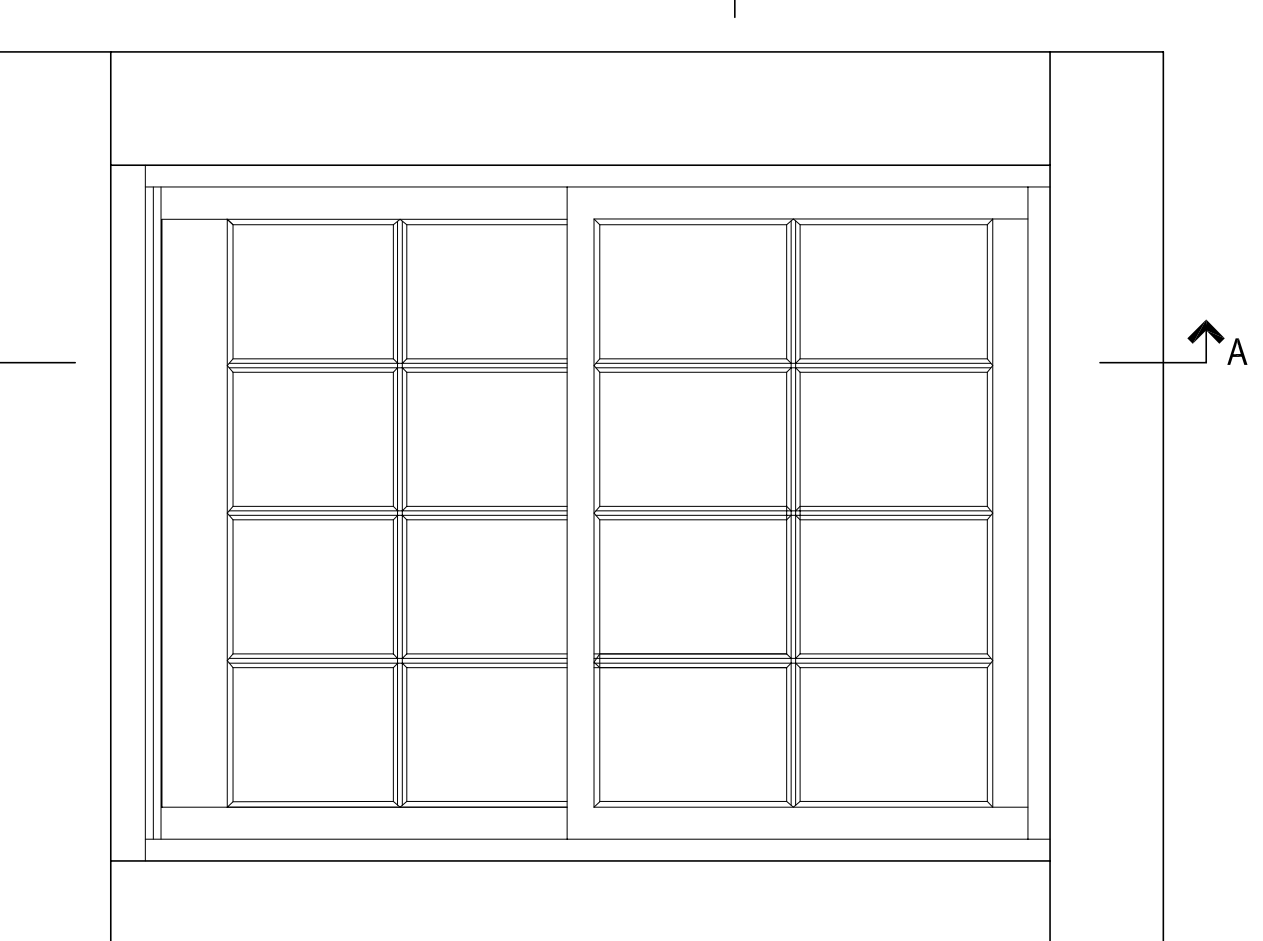

Amendments

ip
 Ian Pawson Ltd, 26 Essex Street, Borehamwood, Hertfordshire, SG9 6 5DT
 Tel: 01282 814148
 E-mail: info@ianpawson.com
 www.ianpawson.com

Client:
 Smith Crowther Almshouses Charity

Project:
 Proposed Replacement Windows & Doors
 The Almshouses, Church Road
 Thornton-H-craven BD23 3TR
 Window Details

Scale: 1:2 @ A1 Drawing No. Am.
 By: I Pawson
 Date: March 2022
 Job No. 1322 / 4