



Rev.	Initial	Date	Note

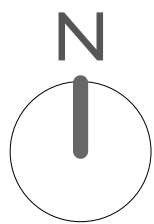

Scale 1:1250 in metres

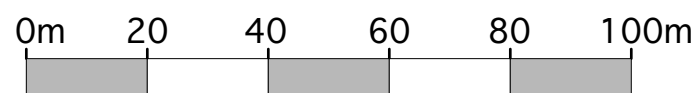

LISTED BUILDING APPLICATION

project **12 High Street, Burton in Lonsdale**

Site Location

drawing title **Plan**

drwg. no. 6050 /b/b/01	date Dec-21	rev -
-------------------------------	--------------------	--------------

scale 1:1250 @ A3P	drawn by JLL	checked by -
---------------------------	---------------------	---------------------

MASON GILLIBRAND

ARCHITECTS

16 WILLOW MILL | FELL VIEW | CATON | LANCASTER | LA2 9RA

T: (01524) 771 377 | F: (01524) 771 330 | www.masongillibrand.com

Drawings are based on survey data and may not accurately represent what is physically present. Do not scale from this drawing. All dimensions are to be verified on site before proceeding with works. All dimensions are in millimetres unless stated otherwise. Mason Gillibrand Architects are to be notified in writing of any discrepancies immediately.
© MASON GILLIBRAND ARCHITECTS