


Grange Barn balcony request

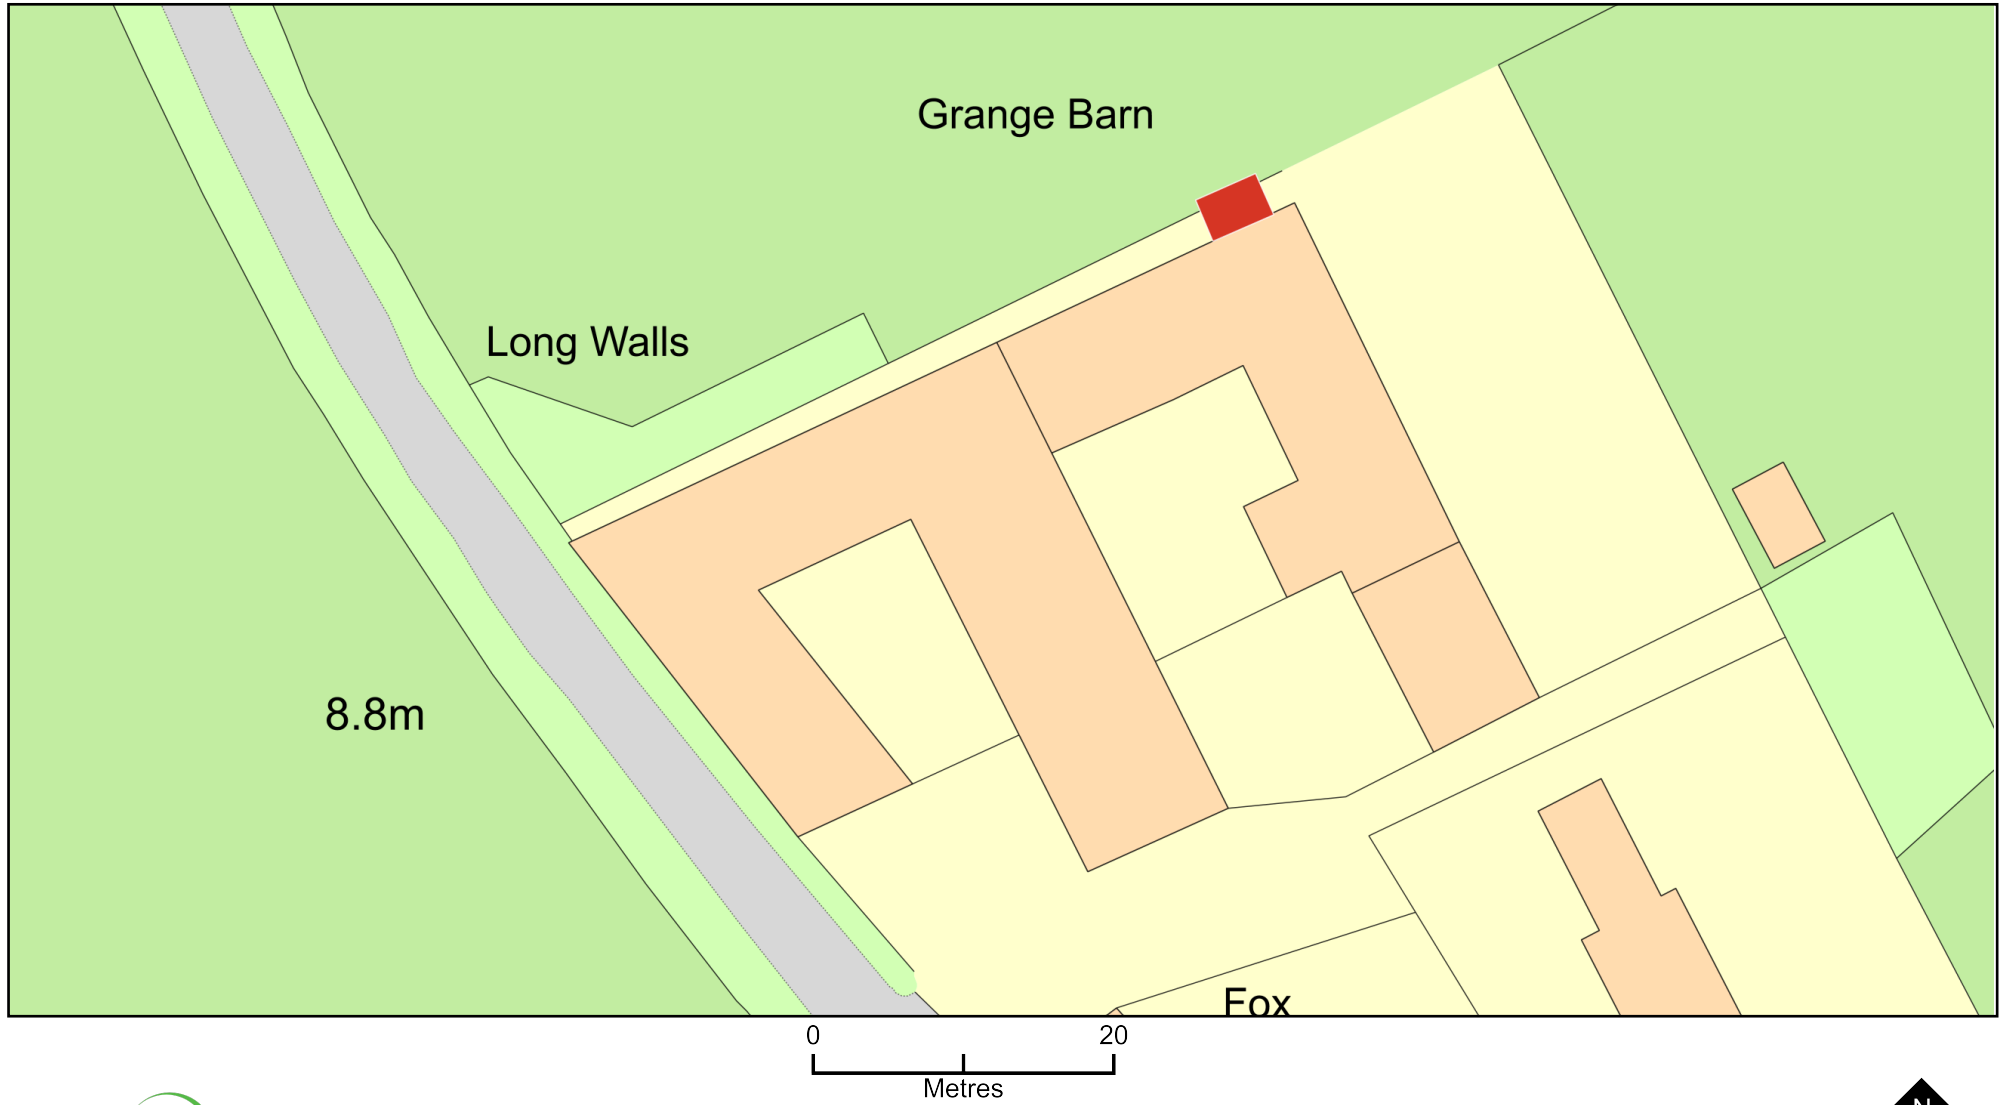

Plan Produced for: Allie Mixer

Date Produced: 21 Nov 2021

Plan Reference Number: TQRQM21325131850569

Scale: 1:500 @ A4

© Crown copyright and database rights 2021 OS 100042766