




Studio1, The Hub  
 3 Drove Road  
 Newhaven  
 East Sussex  
 BN9 0AD

free phone number 0808 1699964  
 e: support@staac.co.uk

**NOTES:**

This drawing is to be read in conjunction with all relevant Architects and Engineers drawings  
 Only figured dimensions are to be used for construction  
 All dimensions are to be verified on site prior to work commencing

No.	Description	Date
Client:	Grace & Gavin Redgewell	
Address:	93 Elmwood Drive, Stoneleigh, KT17 2NL	
Project:	Proposed Two Storey Side Extension & Single Storey Rear Extension	
Drawing title:	Site Location Plan	
Project No		21097
Date		23-12-21
Drawn by		IA
Drawing No		SLP
Scale1:1250@A3		

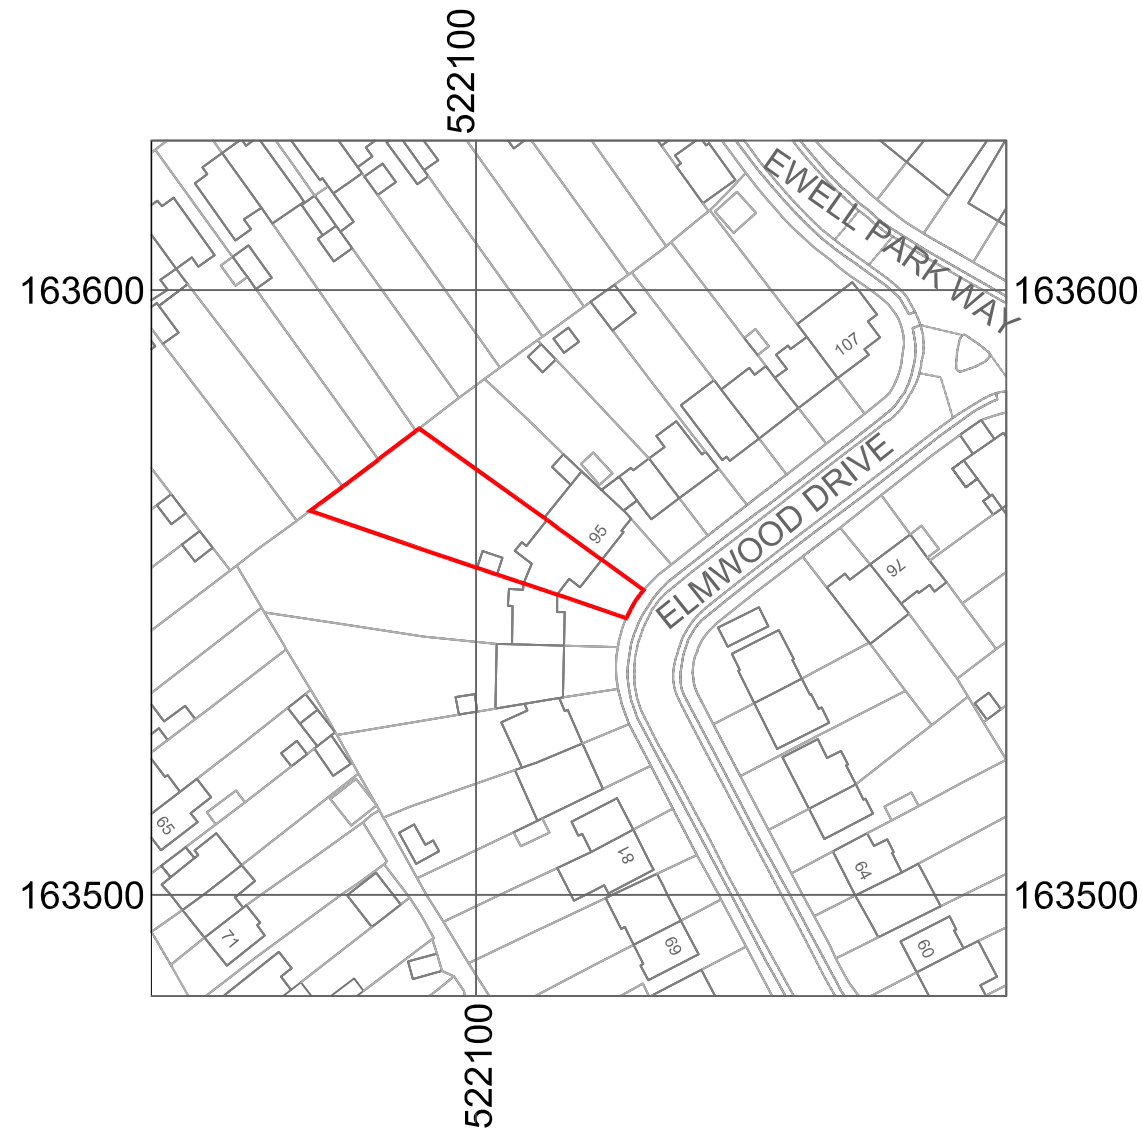

© Crown Copyright and database rights 2021 OS 100047474.

