


# 1 De Mel Close

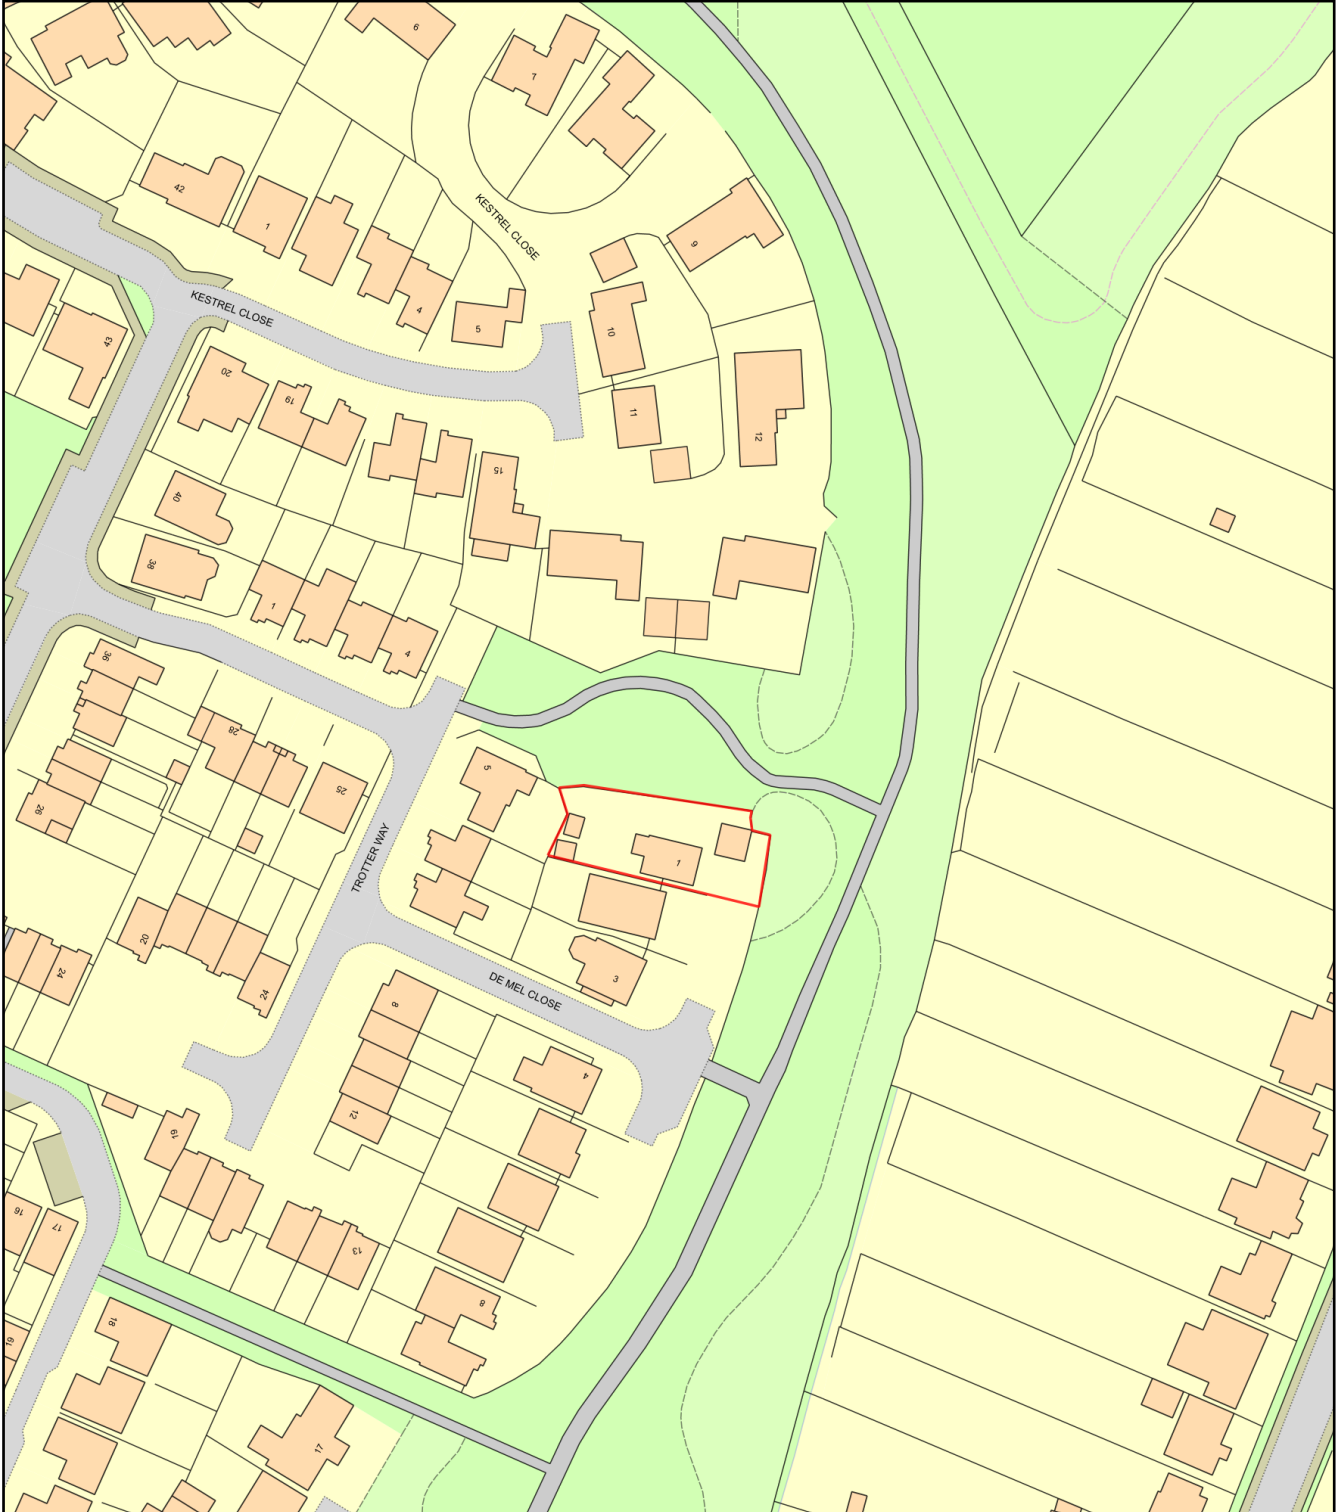

Plan Produced for: KRS Designs

Date Produced: 13 Jan 2022

Plan Reference Number: TQRQM22013094548614

Scale: 1:1250 @ A4