


NOTE:  
All measurements to be checked on site.  
This drawing is prepared for planning purposes only.

www.theplanningman.co.uk  
t: 01372 897891  
e: enquiries@theplanningman.co.uk


THE  
PLANNING  
MAN  
co.uk

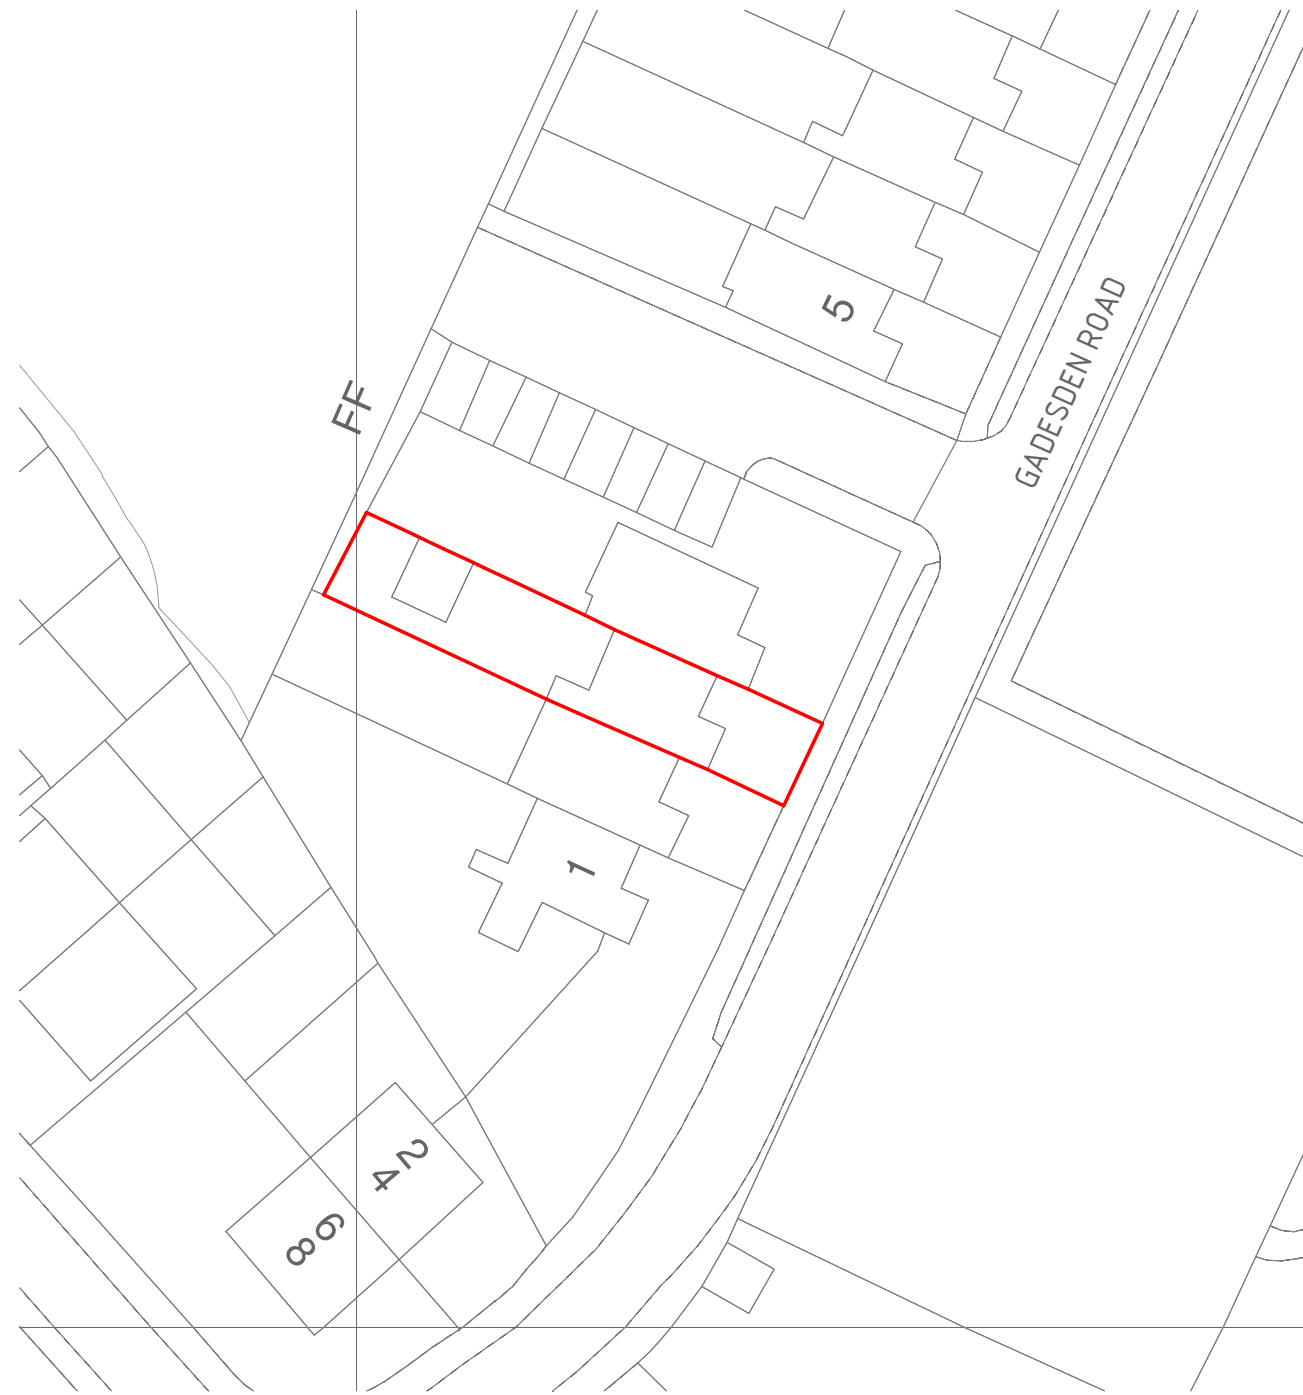

02/EBP - EXISTING BLOCK PLAN  
1: 500

02/PBP - PROPOSED BLOCK PLAN  
1: 500

OSGB Maps purchased from www.streetwise.net  
© Crown Copyright and database rights 2019 OS 100047474

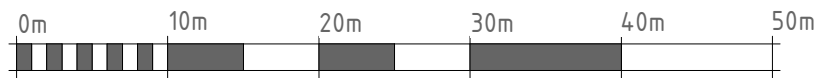

VISUAL SCALE 1:500 @ A3



PROJECT NO.  
531  
PROJECT ADDRESS:  
3 GADESSEN ROAD EWELL EPSOM KT19 9LB  
SHEET NO: REV:  
531/ 02 A  
SCALE:  
1: 500 @A3  
DRAWING TITLE:  
BLOCK PLANS  
DATE:  
DEC 2021