



Note: Please note the actual dimensions achieved may differ from those shown on the drawings.

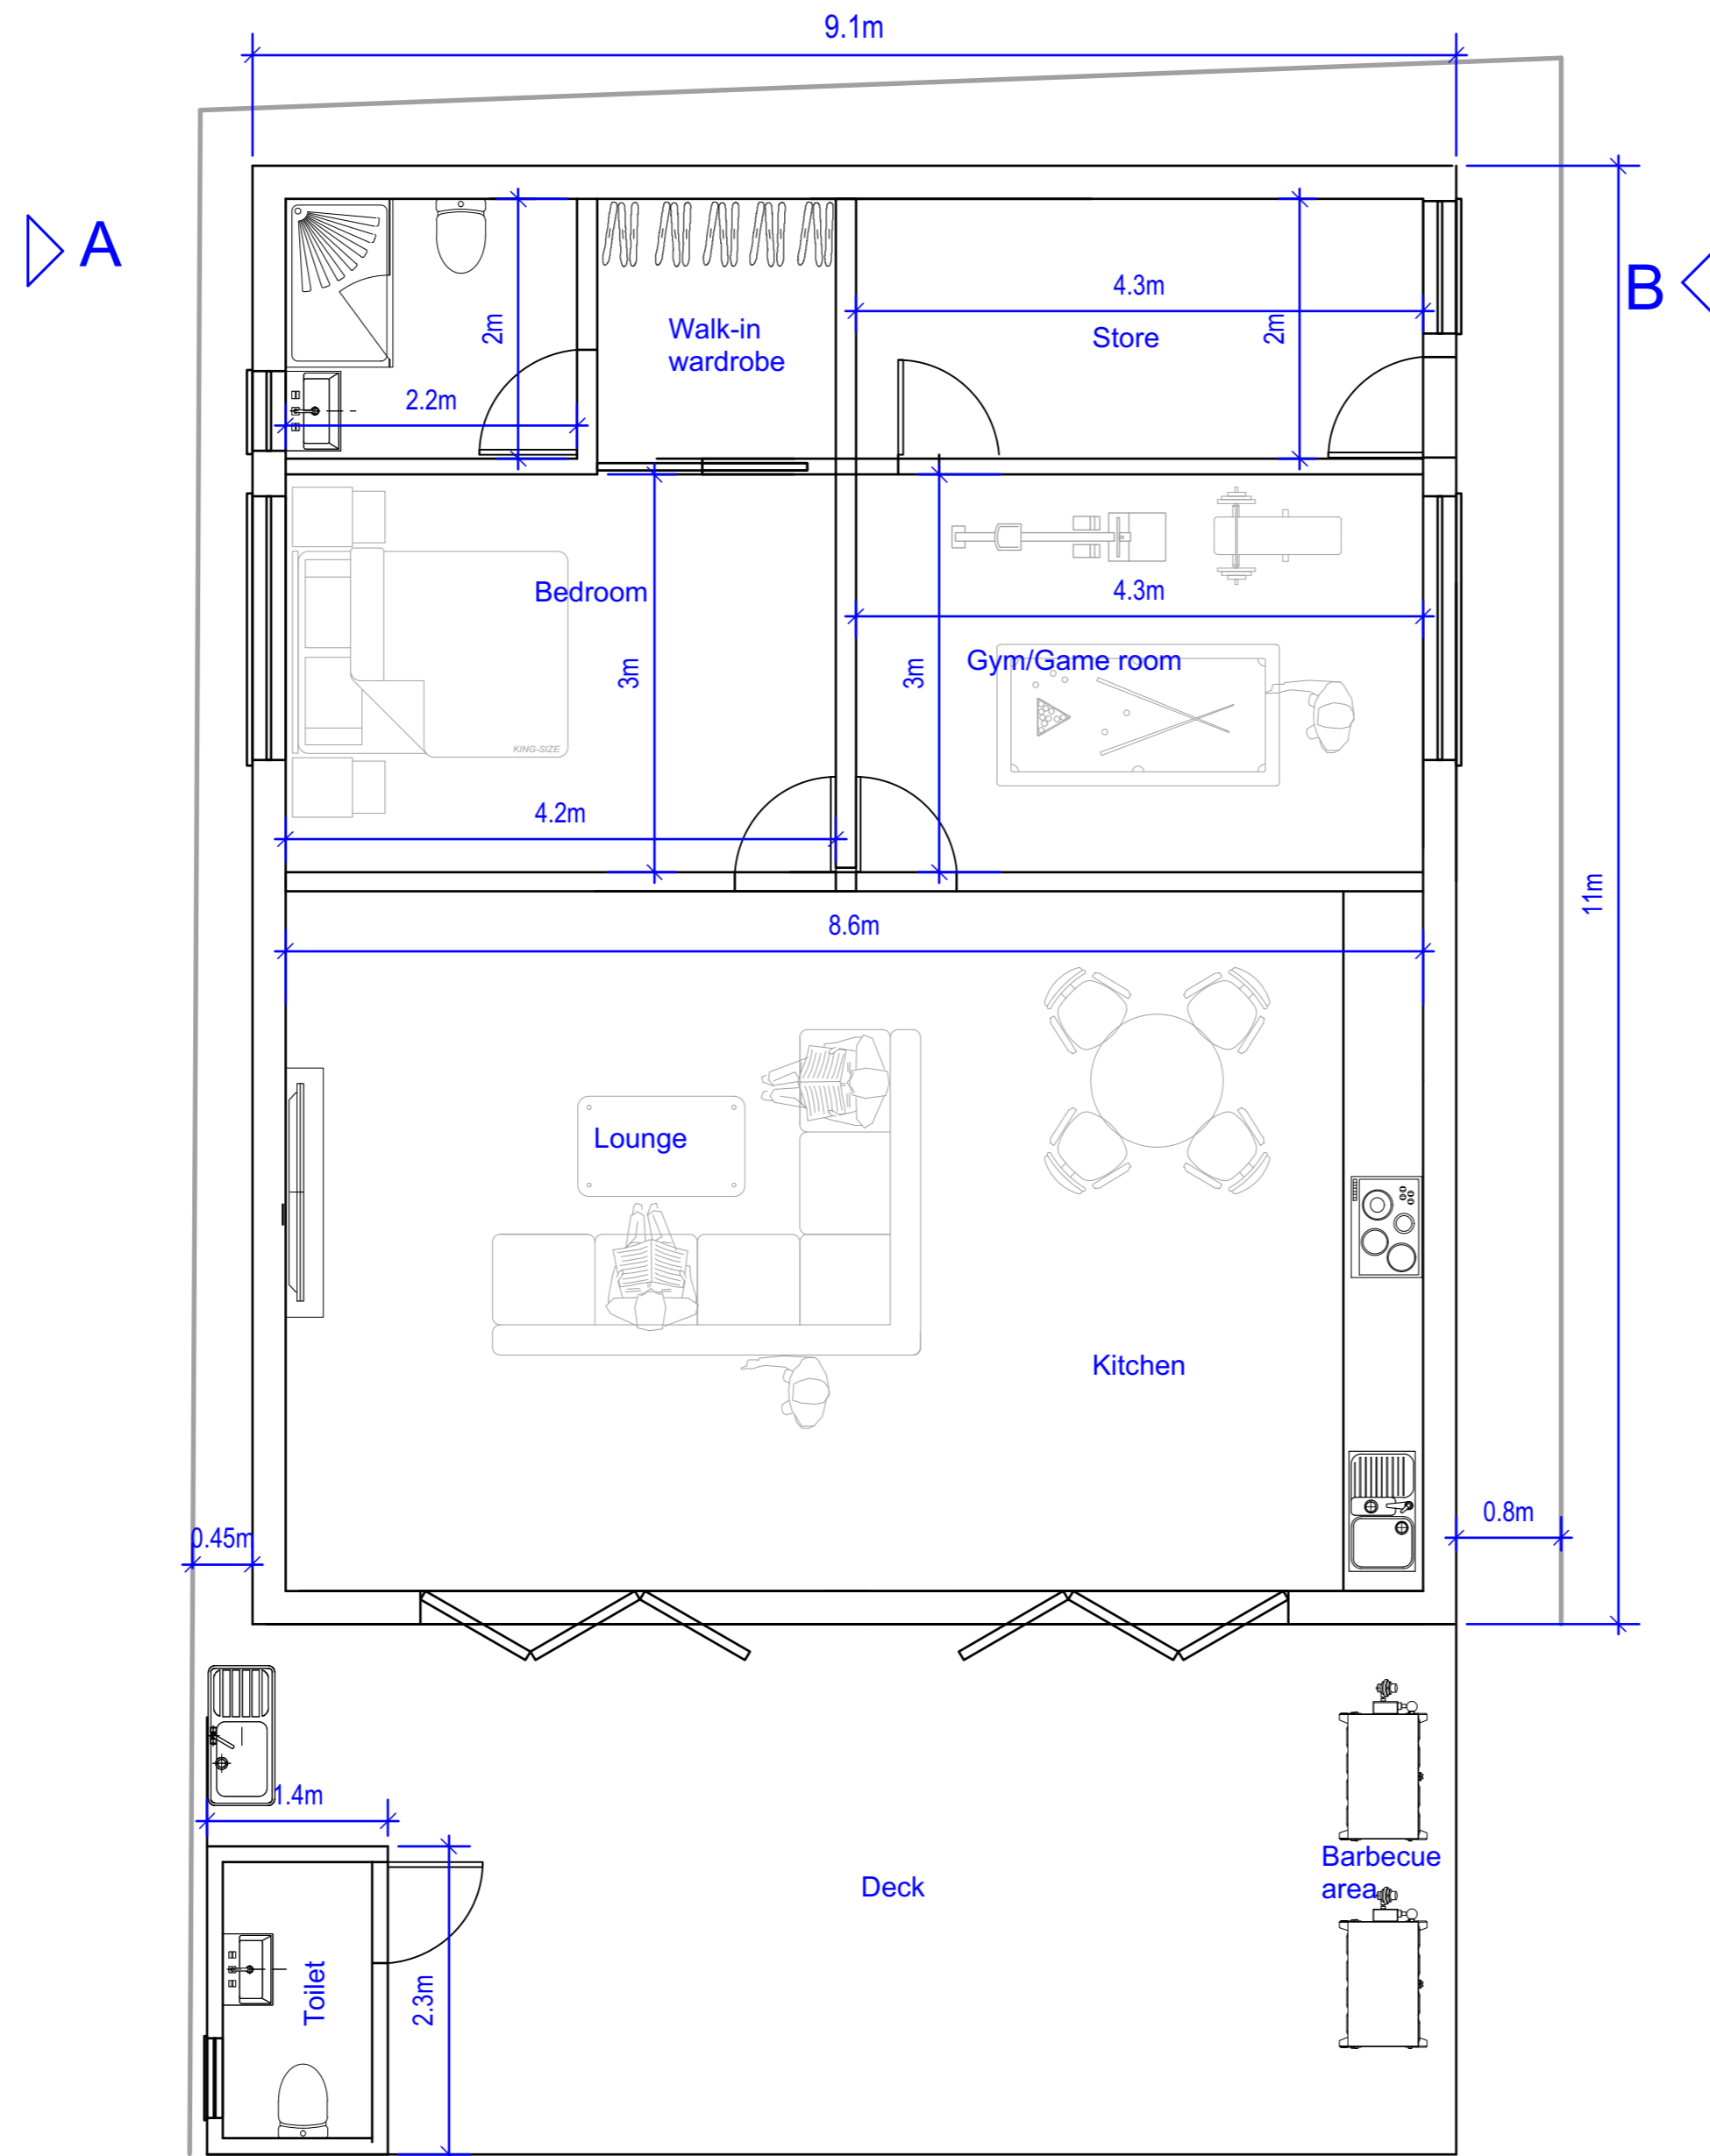

Proposed Plan

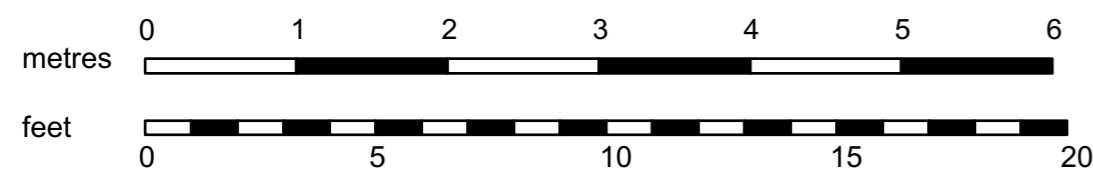

Project Name	
141 Riverview Road	
Drawing Title	
Proposed Outbuilding plan	
Site Address	
141 Riverview Road West Ewell Surrey KT19 0JQ	
Drawing Number	Revision
141-14	D
Drawn by	1:50 @ A2
HK	