


Note: Please note the actual dimensions achieved may differ from those shown on the drawings.

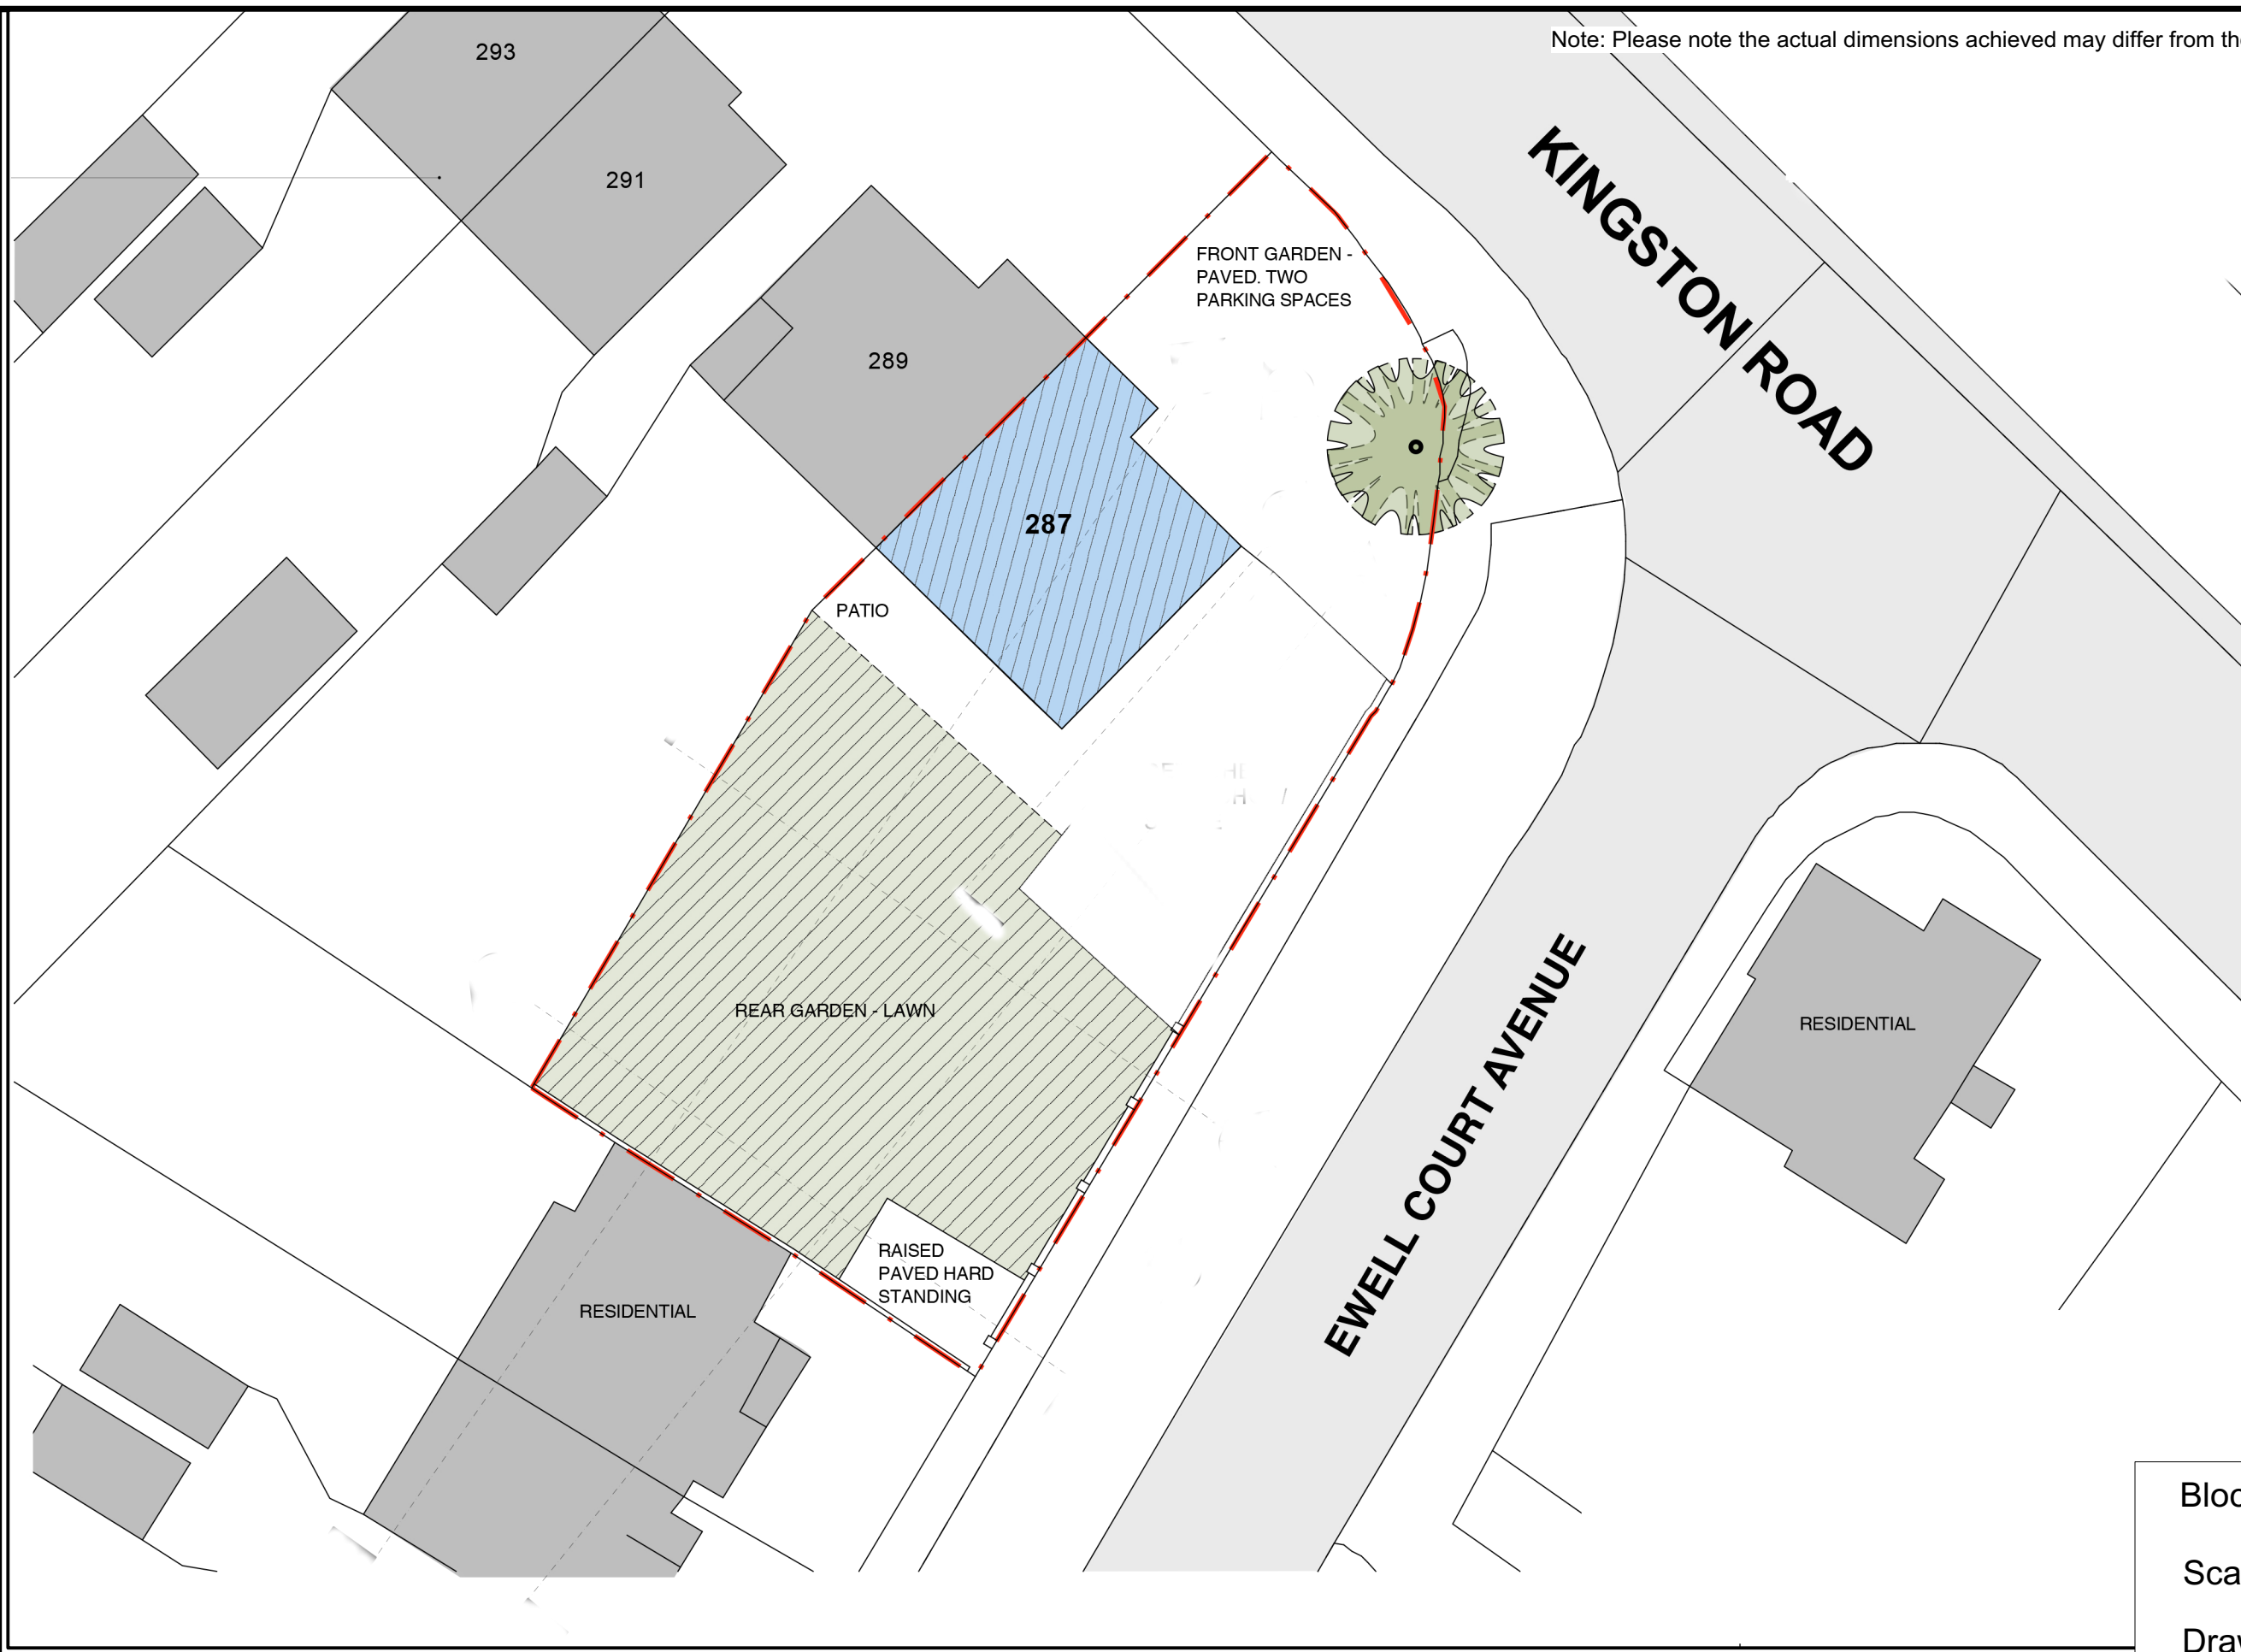

Block Plan  
Scale 1:200 @ A3  
Drawing number 287-9  
287 Kingston Road, KT19 0BW  
Dated: August 2020