



Note: Please note the actual dimensions achieved may differ from those shown on the drawings.

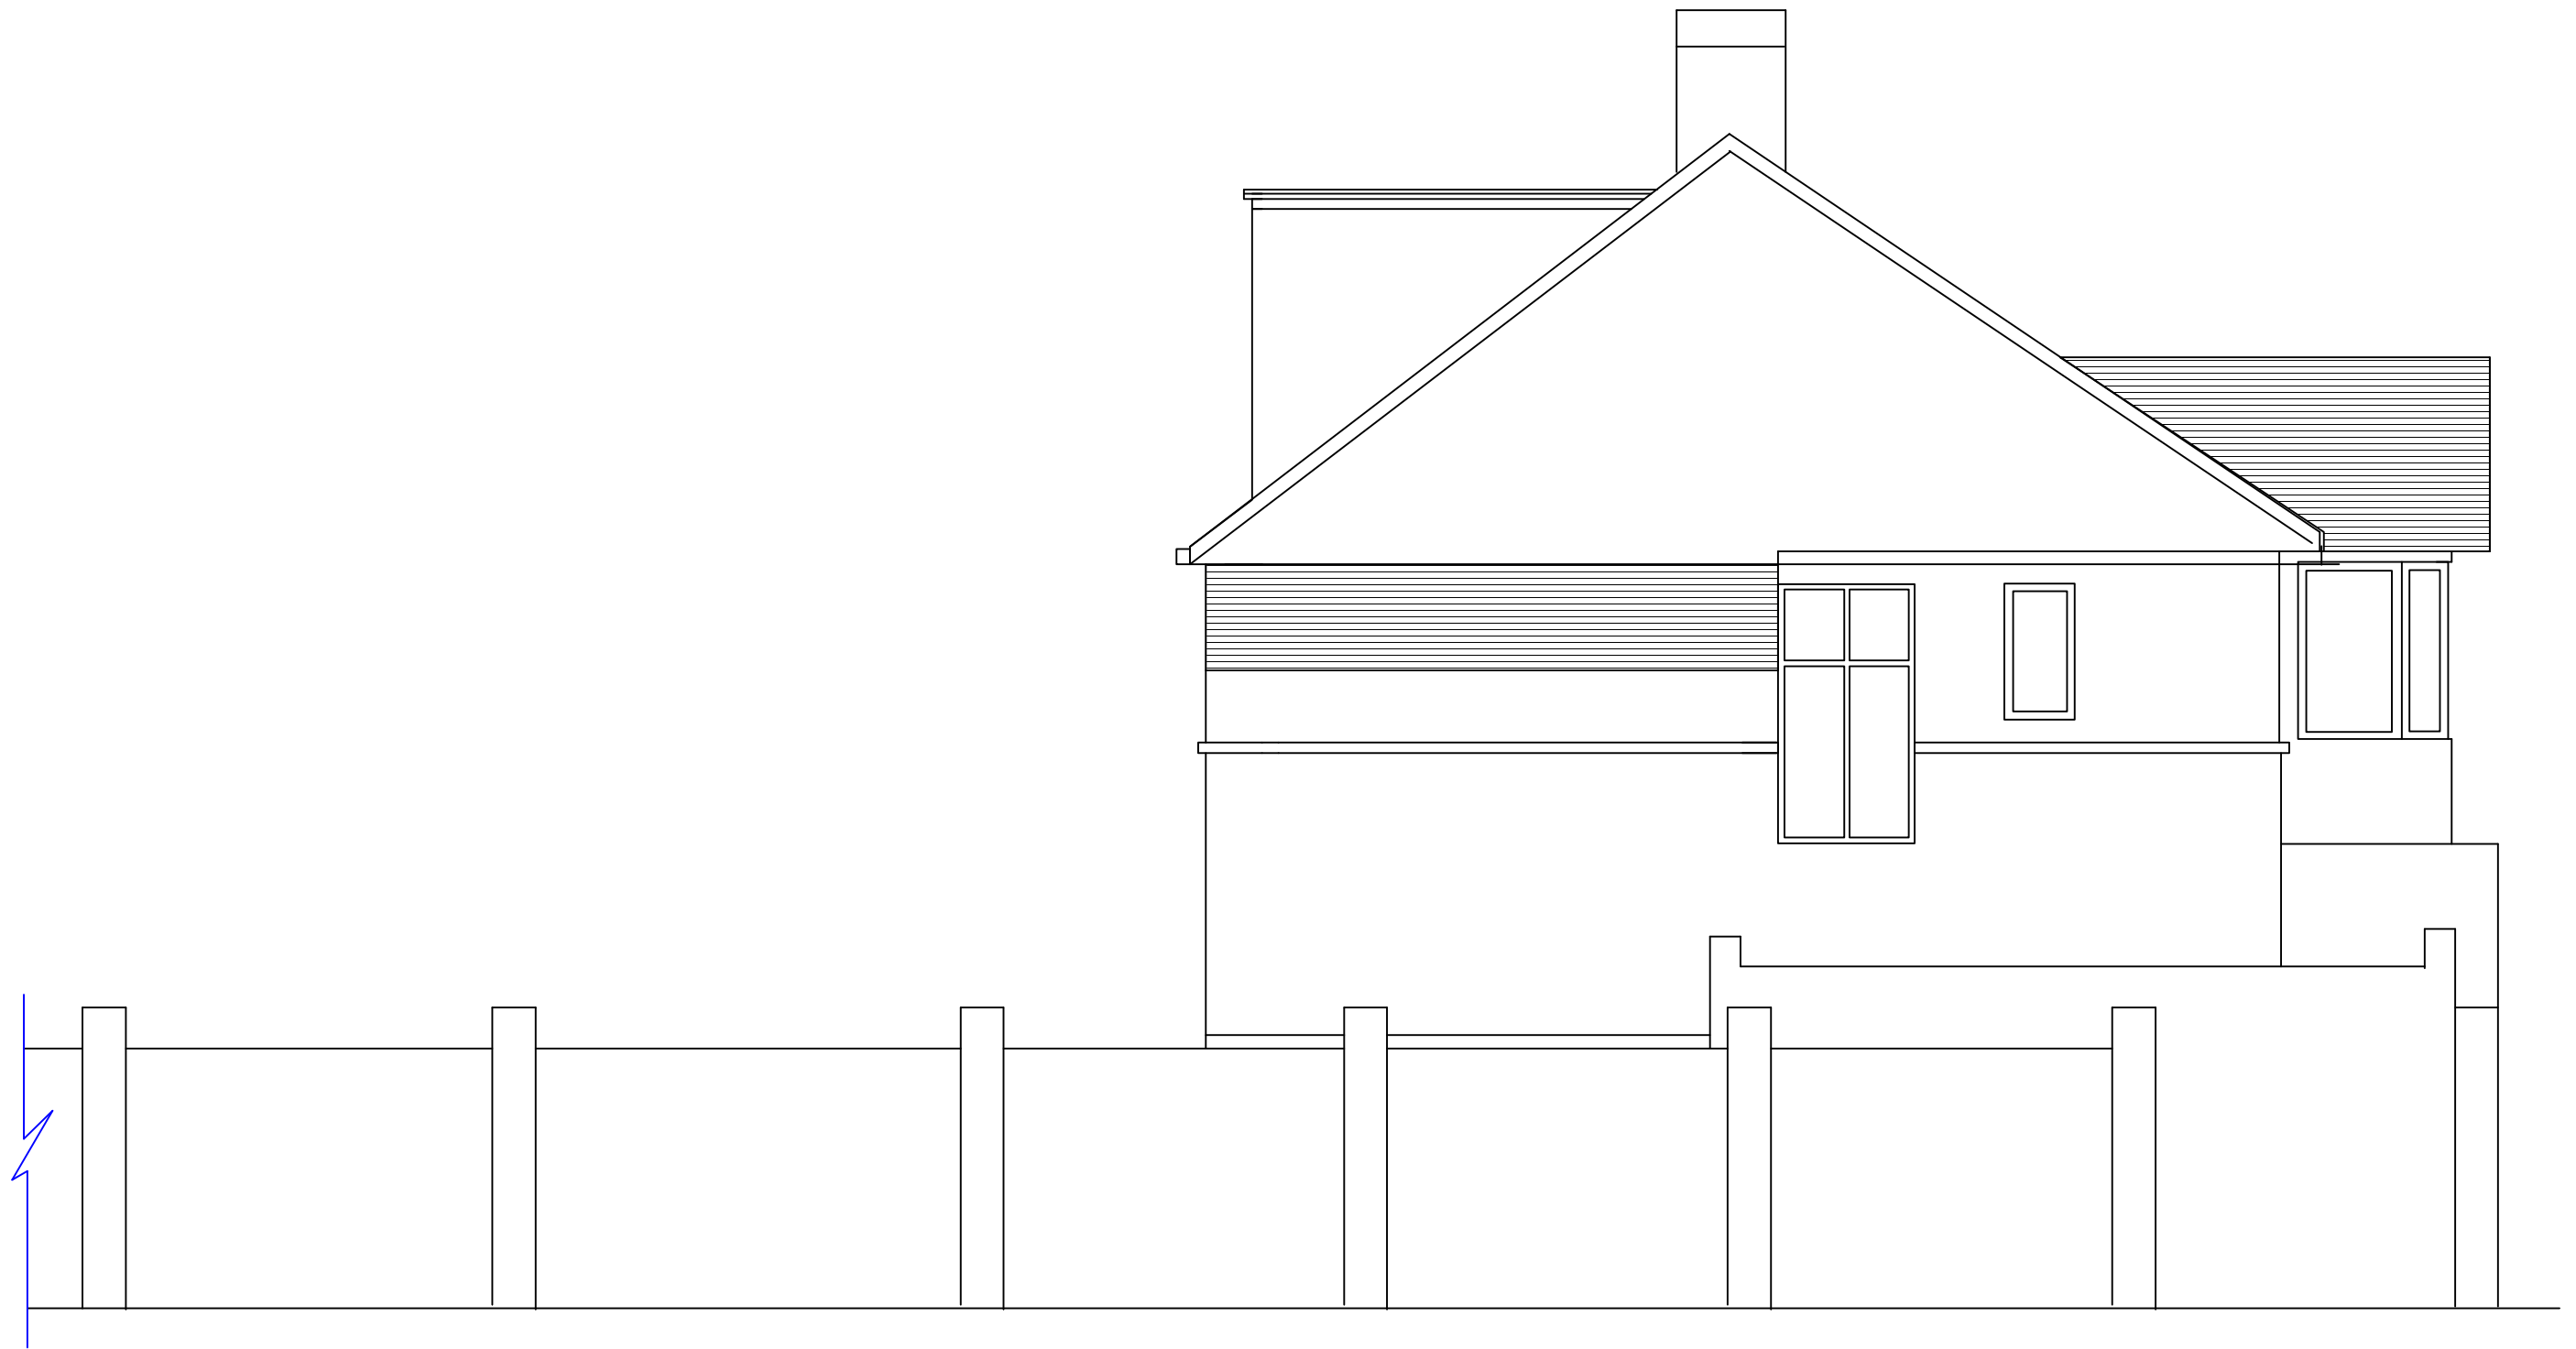

## Proposed Side Elevation

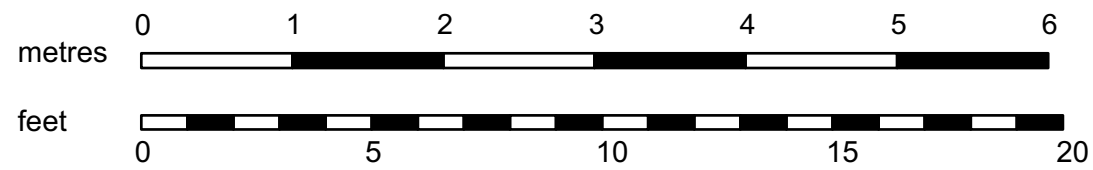

Proposed Side Elevation

Scale 1:50 @ A3

Drawing number 287-8B

287 Kingston Road, KT19 0BW

Dated: March 2022