



LAND REGISTER
OF SCOTLAND

Title

Location Plan for Garden Room Planning permission
MR S MURRAY, 24 Westmill Road, Lasswade, EH18 1LX



ORDNANCE SURVEY
NATIONAL GRID REFERENCE


70m

NT3065NW

Survey Scale

1/1250

CROWN COPYRIGHT © - This copy has been produced from the ROS Digital Mapping System on 15/01/2008 and was made with the authority of Ordnance Survey pursuant to Section 47 of the Copyright, Designs and Patents Act 1988. Unless that act provides a relevant exception to copyright, the copy must not be copied without the prior permission of the copyright owner.

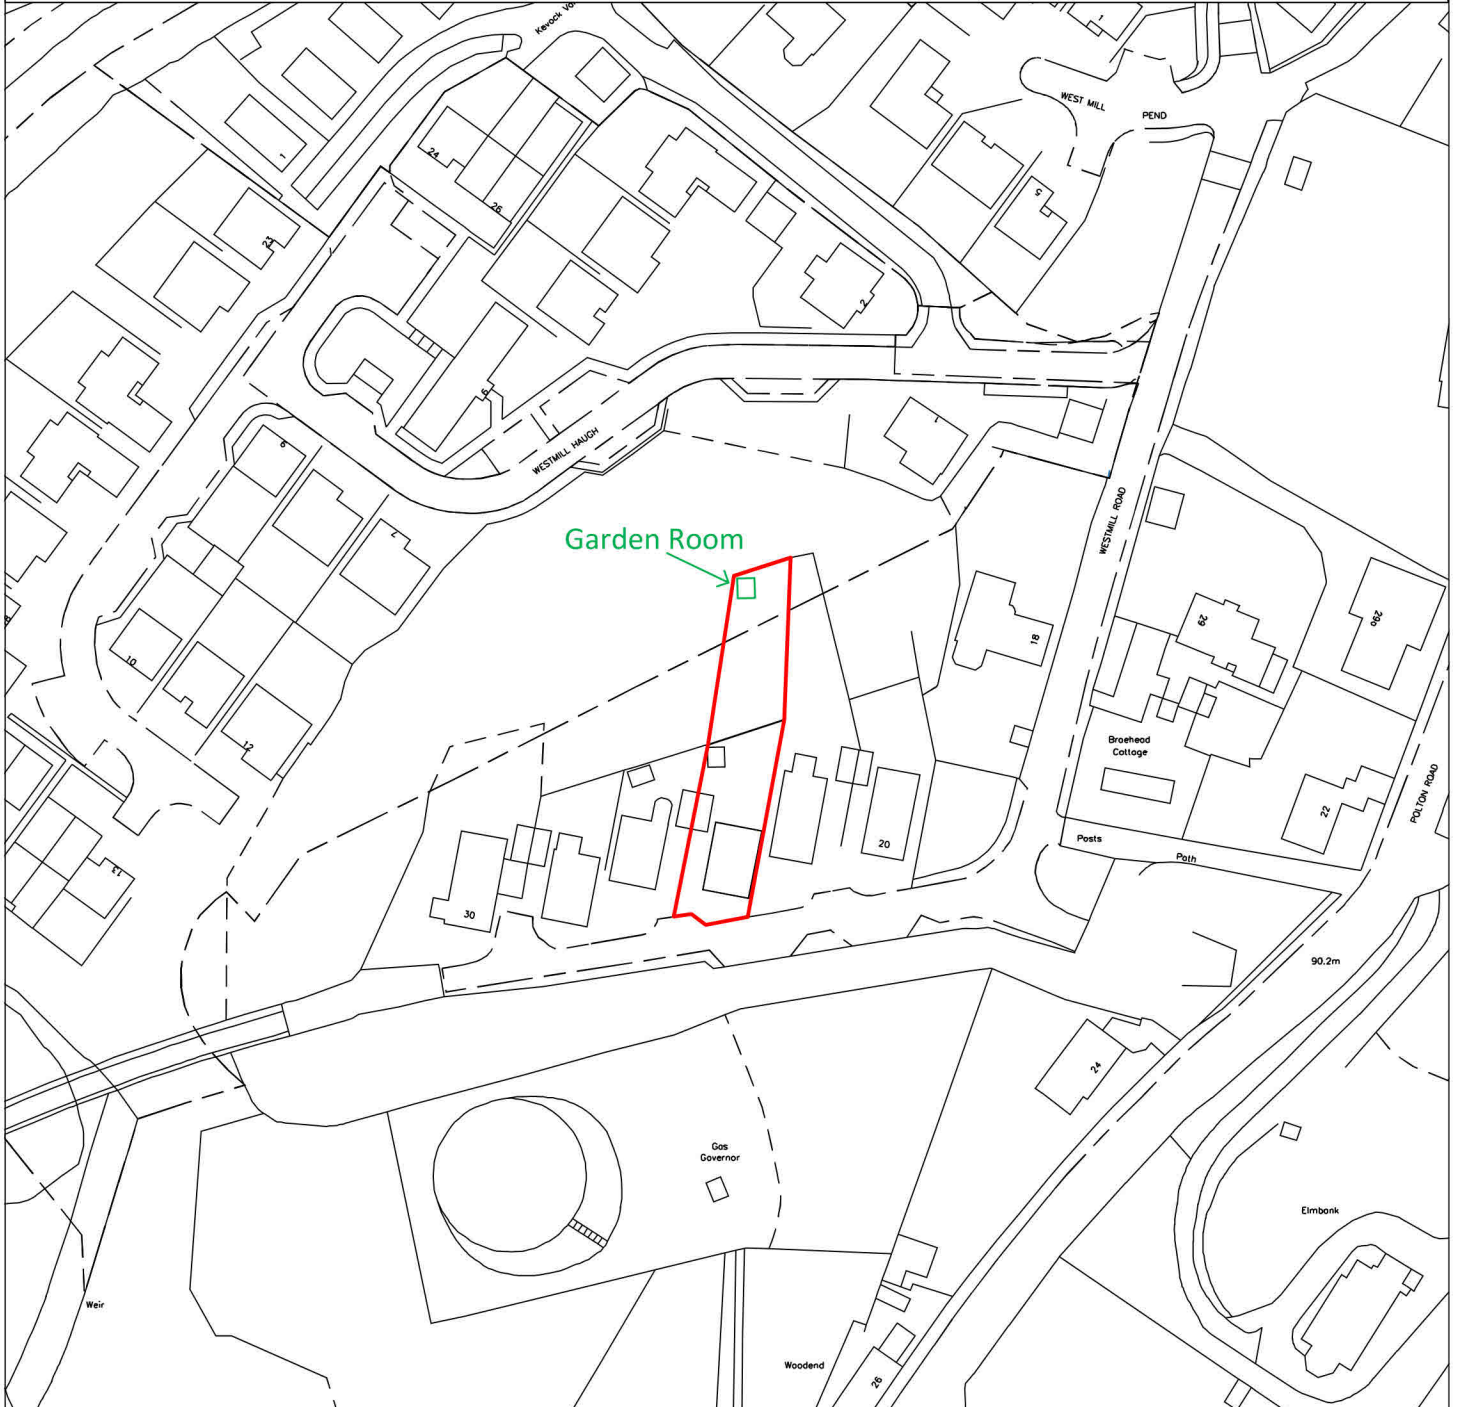

This copy has been made by or with the authority of Midlothian Council pursuant to Section 47 of the Designs and Patents Act 1988. Unless that Act provides a relevant exception to copyright, the copy must not be copied without the prior permission of the copyright owner.

